


PLAT OF SURVEY

BEING ALL OF LOT 2 OF ITSA LITTLE SUBDIVISION, LOCATED IN THE SE 1/4 OF THE NW 1/4 OF SEC. 8, T.4N., R.18E., TOWN OF EAST TROY, WALWORTH COUNTY, WI.



SURVEYOR
 DAVID T. BOSSHARD, RLS 2841
 WELCH HANSON ASSOCIATES
 355 AUSTIN CIRCLE, SUITE 100
 DELAFIELD, WISCONSIN 53018
 (262)846-6855

SURVEYOR FOR
 PROVIDENCE BUILDERS
 JESS DYNEK
 P.O. BOX 816
 GERMANTOWN, WISCONSIN 53022
 (262)877-2002 PHONE
 (262)877-2002 FAX

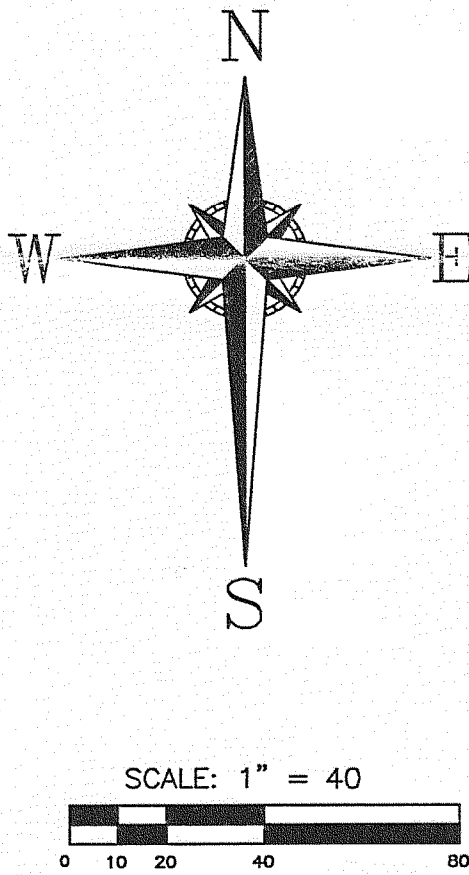

- ① Chord: 60.04'
 Course: S 23°38'15" E
 Arc Length: 61.73'
 Radius: 68.15'
 Delta: 51°53'57"
- ② Chord: 116.85'
 Course: S 23°50'03" E
 Arc Length: 120.90'
 Radius: 134.15'
 Delta: 51°38'07"


- LEGEND**
- - 1" IRON PIPE FOUND
 - ⊙ - NAIL SET
 - - UTILITY BOX
 - ⊗ - CURB STOP
 - ⊕ - MANHOLE
 - × XXX.XX - EX. GROUND ELEV. AS OF DATE OF SURVEY
 - ⊕ - BENCHMARK (AS NOTED)
 - (XXX.X) - ADJ. YARD GRADE PER MASTER GRADING PLAN
 - × XXX.XX - TOP OF STAKE ELEV.

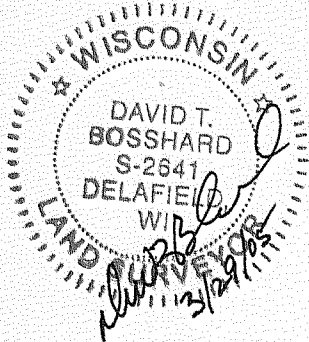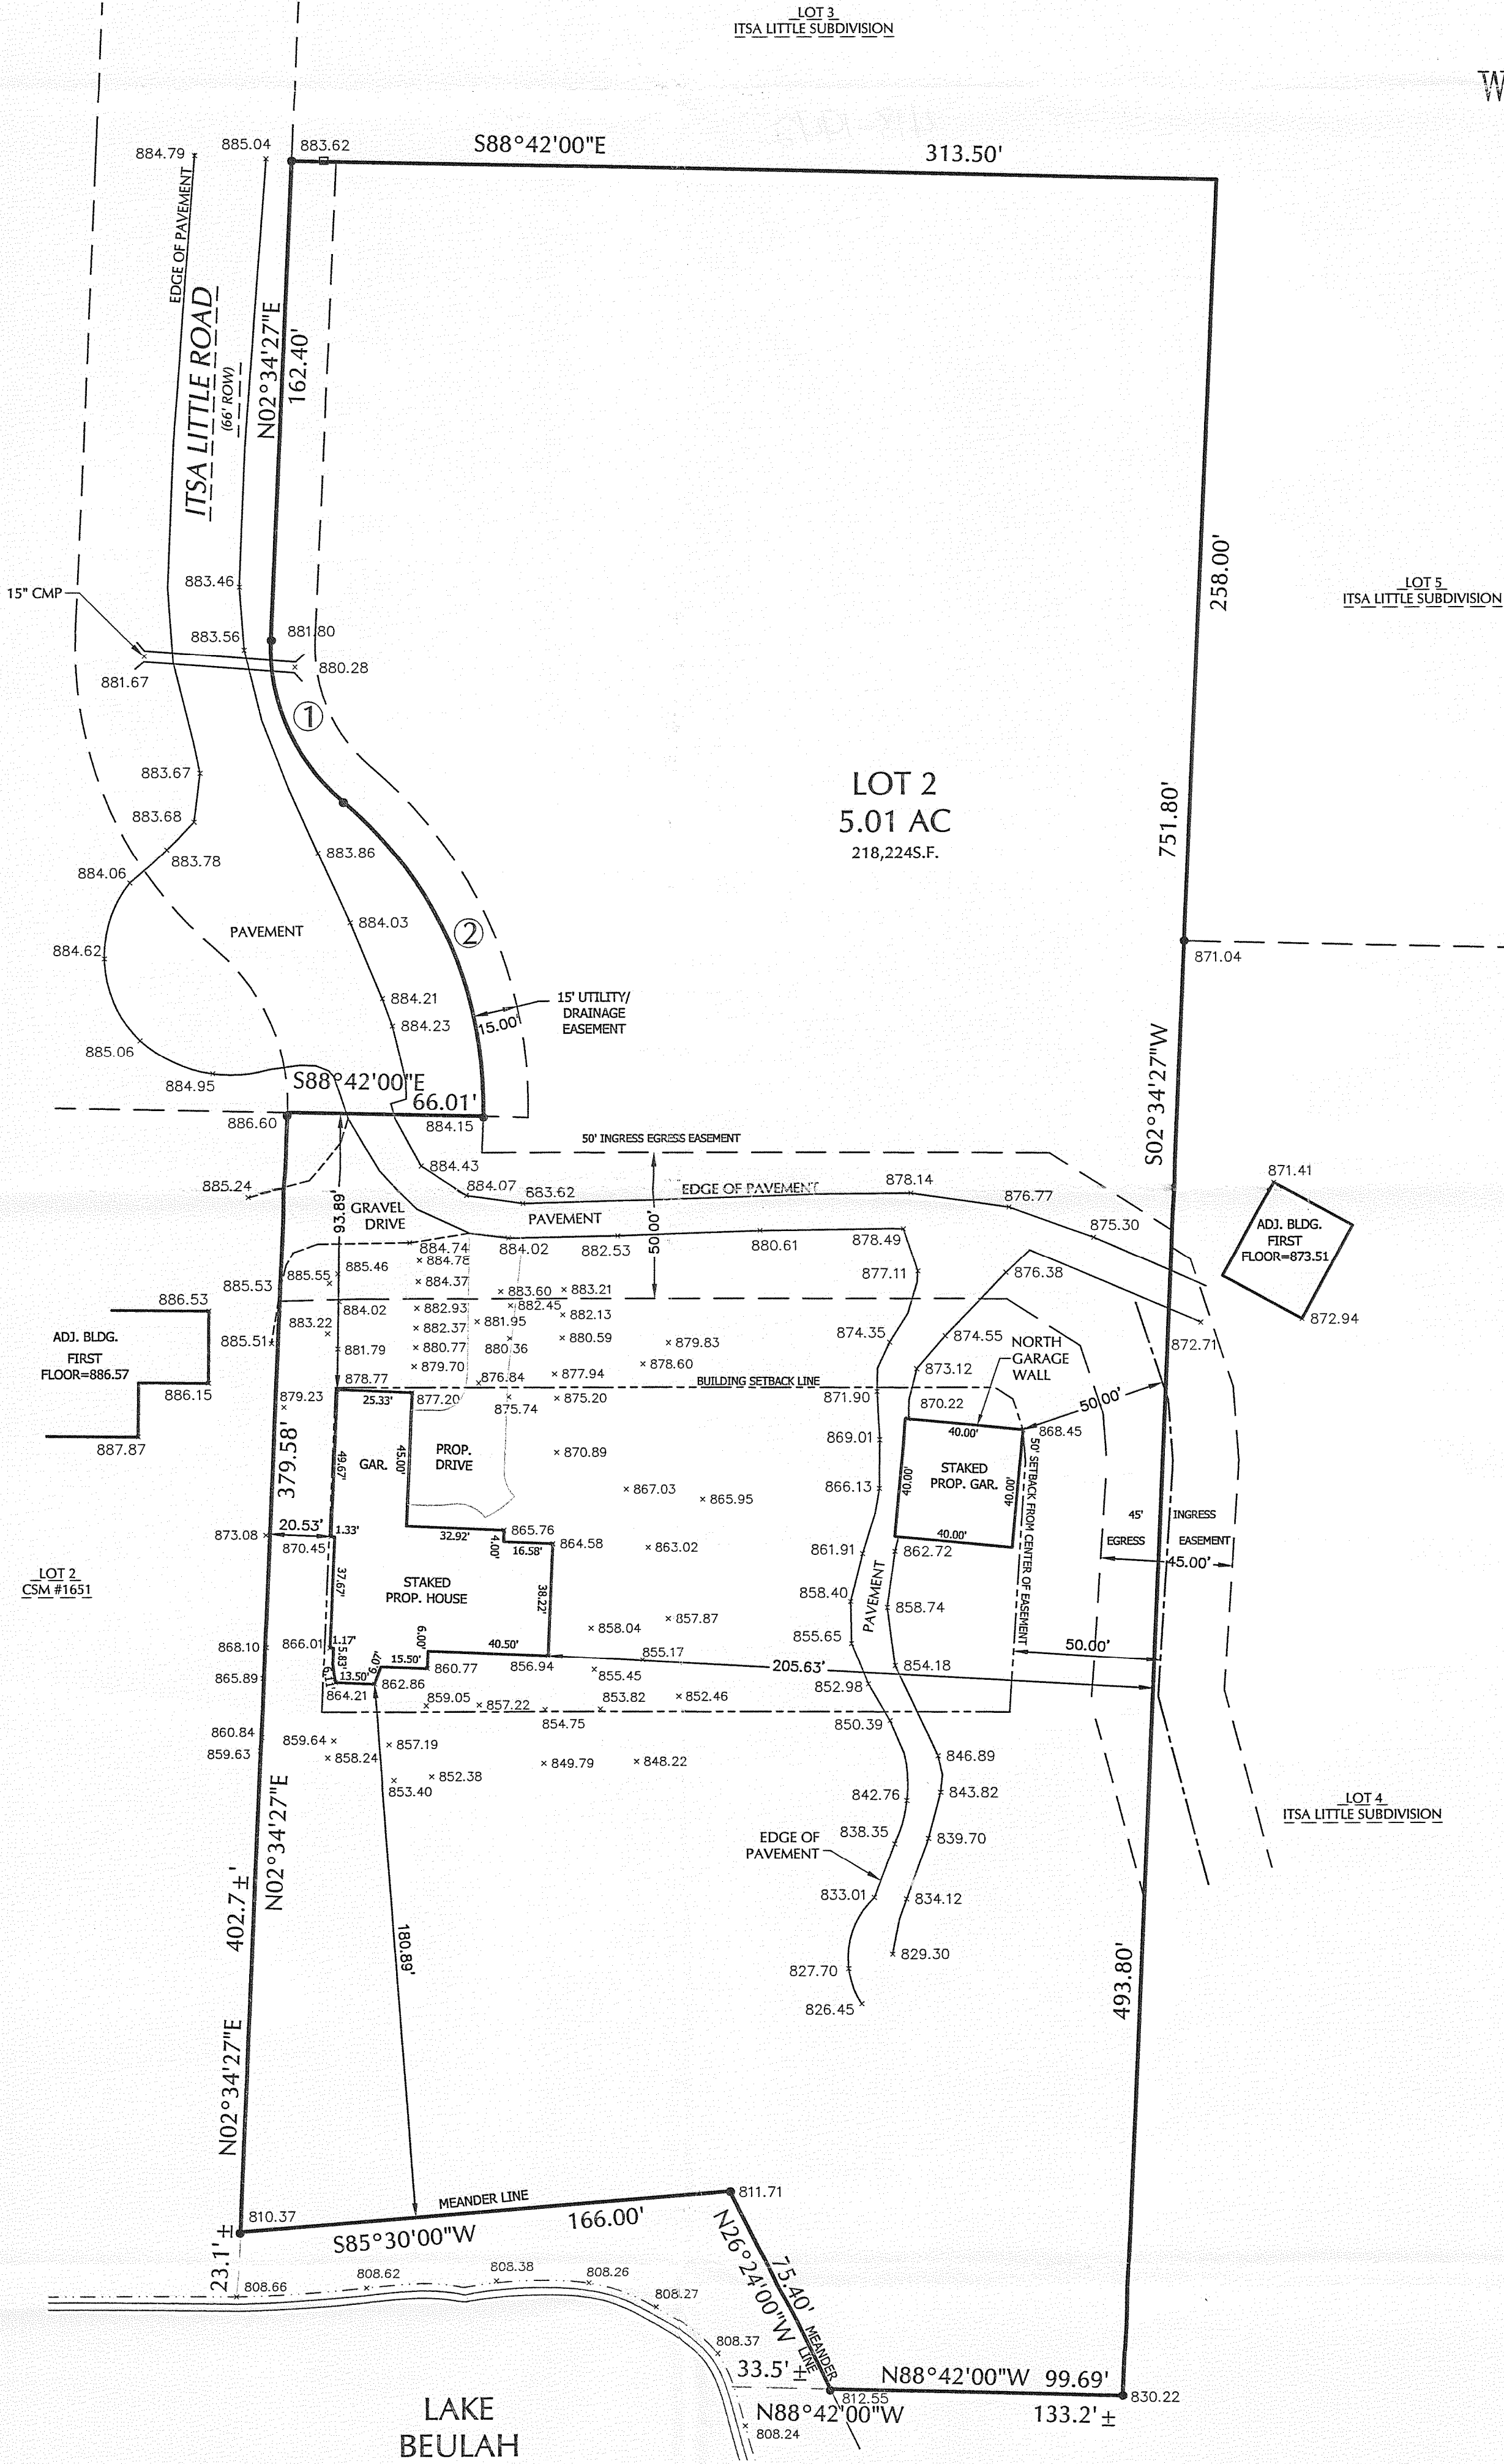

SURVEYOR'S CERTIFICATE:

I HEREBY CERTIFY THAT I HAVE SURVEYED THE ABOVE DESCRIBED PROPERTY AND THAT THE ABOVE MAP IS A TRUE REPRESENTATION THEREOF AND SHOWS THE SIZE AND LOCATION OF THIS PROPERTY, ITS EXTERIOR BOUNDARIES, THE LOCATION OF ALL VISIBLE STRUCTURES AND DIMENSIONS OF ALL PRINCIPAL BUILDINGS THEREON, BOUNDARY LINES, APPARENT EASEMENTS, ROADWAYS, AND VISIBLE ENCROACHMENTS, IF ANY.


THIS SURVEY IS MADE FOR THE USE OF THE PRESENT OWNERS OF THE PROPERTY, AND ALSO THOSE WHO PURCHASE, MORTGAGE, OR GUARANTEE THE TITLE THERETO WITHIN ONE (1) YEAR FROM DATE HEREOF.

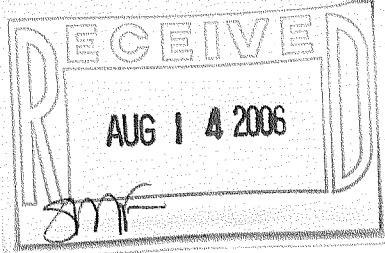

JESS DYNEK
 PROVIDENCE BUILDERS
 EAST TROY, WISCONSIN
 PLAT OF SURVEY

ENGINEERS • ARCHITECTS
 SURVEYORS • PLANNERS
 LANDSCAPE ARCHITECTS
 355 AUSTIN CIRCLE, SUITE 100
 DELAFIELD, WISCONSIN 53018
 FAX 262-846-6855
 EMAIL INFO@WELCHHANSON.COM

WELCH
 HANSON
 ASSOCIATES

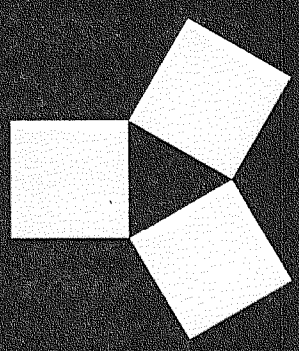

418-1942