


2554 N. 100TH STREET
P.O. BOX 26596
WAUWATOSA, WISCONSIN 53226
(414) 257-2212 FAX: (414) 257-2443

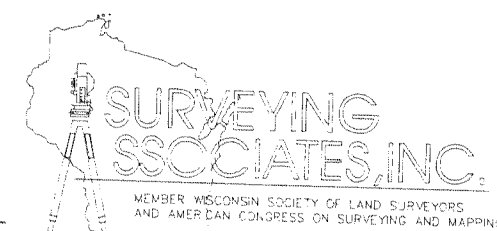

WILLIAM J. KARPEN R.L.S.
FREDERICK W. SHIBILSKI R.L.S.

STRINGERS BRIDGE ROAD

BEULAH HEIGHTS ROAD

PLAT OF SURVEY

LOT 4, LAKE BEULAH WOODLAMs, being a replat of a part of Lake Beulah Country Club Subdivision, and a replat of a part of Lake Beulah Country Park Subdivision, all lying within the Northeast 1/4 and the Northwest 1/4 of the Northeast 1/4 of Section 18, Town 4 North, Range 18 East, in the Town of East Troy, Walworth County, Wisconsin.

Address: W2247 Beulah Heights Road

NOV 30 2005

SMF



NOTE: THIS IS NOT AN ORIGINAL SURVEY UNLESS THIS SEAL IS RED.

Surveyed for: STEVEN and LINDI STROBEL

"I have surveyed the above described property from the legal description furnished by the client named on this survey." "This survey is made for the use of the present owners of the property, and those who purchase, mortgage, or guarantee the title thereto within one year from date hereof."

Frederick W. Shibilski
WISCONSIN REGISTERED LAND SURVEYOR


Revised: 12-5-05/prop. gdn.
NOV. 30th, 2005
DATE

AJM DAK
FIELD WORK BY

BJK
DRAWN BY

3sk 499
31302
JOB NUMBER


418-1955

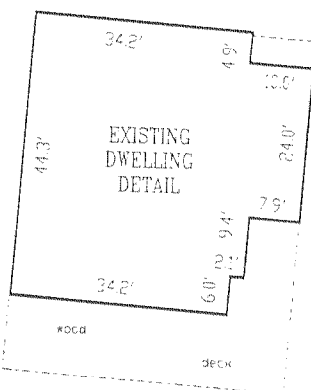

Area of Property = 242,808 Sq. Ft.
5.574 Acres

SCALE: 1" = 100'


GRAPHIC SCALE

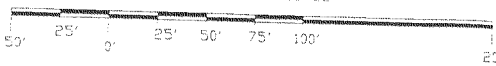

NOTE: Easement Granted to Northwest Telephone per Doc. No. 629479 which effects Outlets 1 and 2 and also Outlets A and B, except Country Park Addition, which does not effect this property.



LAKE BEULAH

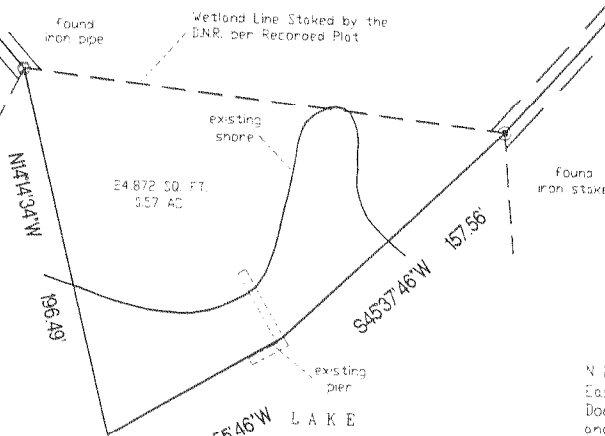

The Northwest corner of the Northeast 1/4 of Section 18-4-18

The North line of the Northeast 1/4 of Section 18-4-18

The West line of the Northeast 1/4 of Section 18-4-18