


PLAT OF SURVEY

PARCEL 1 NEW TAX KEY #WP-4 OWNER IS BRUST

DESCRIPTION: A PARCEL OF LAND LOCATED IN THE NW¹/₄ OF SECTION 4, TOWN 4 NORTH, RANGE 18 EAST, TOWN OF EAST TROY, WALWORTH COUNTY, WISCONSIN BEING MORE COMPLETELY DESCRIBED AS FOLLOWS: COMMENCING AT THE NW CORNER OF TAX KEY # WP-3A THENCE S87°45'00"W, A DISTANCE OF 12.96' TO THE POINT OF BEGINNING THENCE S87°45'00"W, A DISTANCE OF 199.07' TO A POINT; THENCE S14°59'22"W, A DISTANCE OF 317.10' TO A POINT ON MEANDER LINE OF MILL LAKE; THENCE N72°23'09"E ALONG SAID MEANDER LINE, A DISTANCE OF 208.35' TO A POINT; THENCE S73°22'05"E, 32.36' TO A POINT; THENCE N11°09'22"E, A DISTANCE OF 265.35' TO THE POINT OF BEGINNING. SAID PARCEL CONTAINS 1.30 ACRES MORE OR LESS. SAID PARCEL CONTAINS LAND BETWEEN THE MEANDER LINE AND THE ORDINARY HIGH WATER MARK OF MILL LAKE.

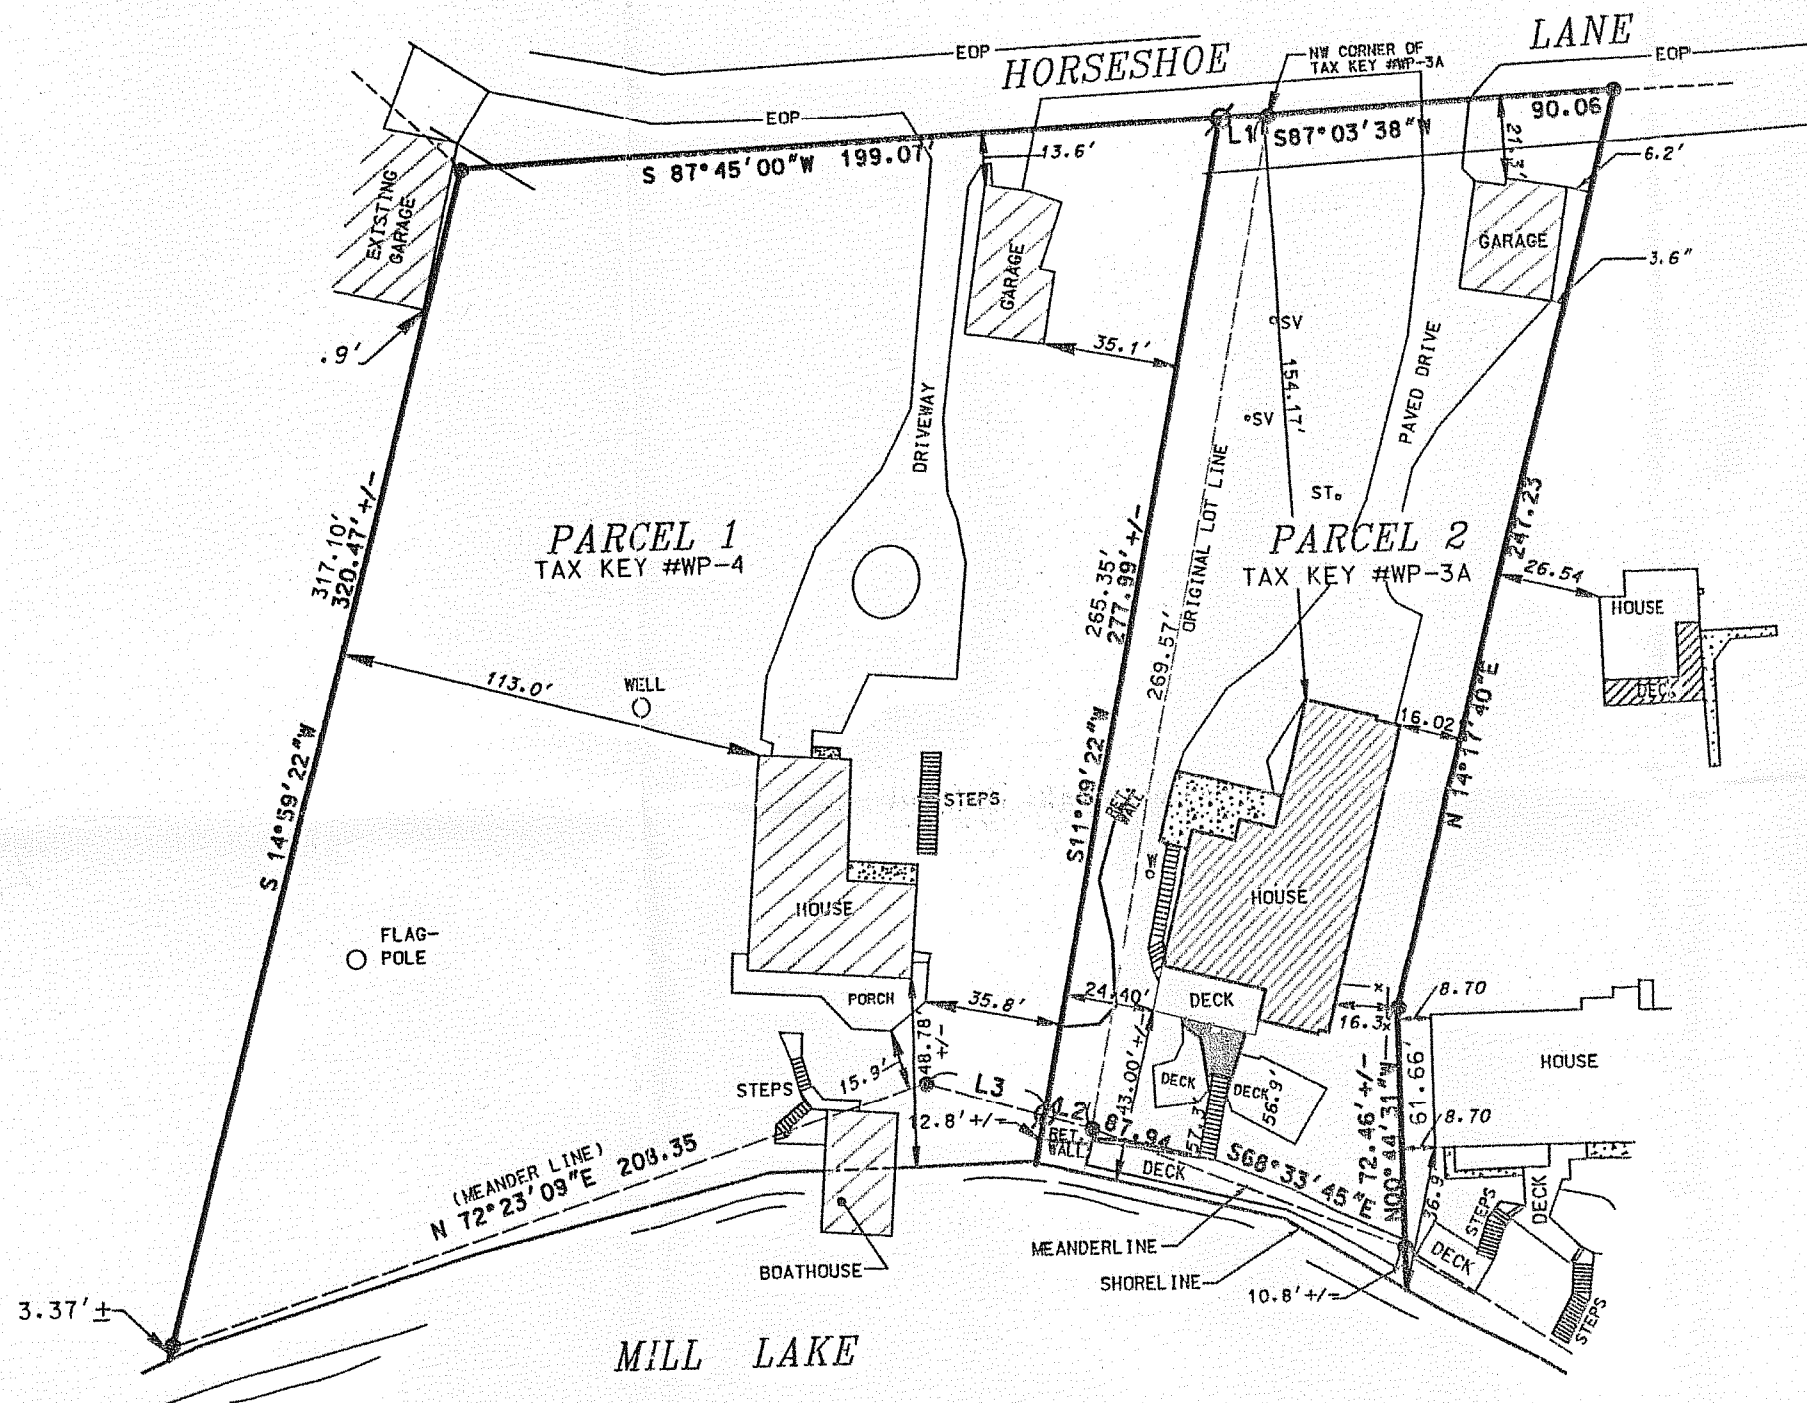

	BEARING	DISTANCE
L1	S87°45'00"W	12.96'
L2	S73°22'05"E	12.67'
L3	S73°22'05"E	32.36'

NOTE:
THIS LOT LINE ADJUSTMENT DOES NOT
CREATE ANOTHER LOT AND BOTH LOTS
MEET ZONING REQUIREMENTS

LEGEND

-  1" IRON PIPE SET
 1" IRON PIPE FOUND
 SEPTIC VENT
 SEPTIC TANK
 SV° WELL
 ST° CONCRETE
 W° FENCE
 ST° STREET
 E° EDGE OF PAVEMENT
 RR° RAILROAD
 EOP
 () RECORDED AS

PLAT OF SURVEY

FOR: HACKBARTH BUILDERS
DATE: 06/14/2006
PROJECT NO. 06-095

Scale 1" = 50'

I MICHAEL A. GREESON R.L.S. # 2770 HEREBY CERTIFY THAT THIS SURVEY WAS MADE IN ACCORDANCE WITH THE MINIMUM STANDARDS FOR PROPERTY SURVEYS (CHAPTER A-ET) STATE OF WISCONSIN AND HAS BEEN PREPARED UNDER MY DIRECTION AND CONTROL AND IS CORRECT TO THE BEST OF MY KNOWLEDGE AND BELIEF.

Michael A. Greeson
MICHAEL A. GREESON, R.L.S. # 2770

REVISD LEAGLE OF LAND TO BE ADDED
DISTANCE 265.19 TO 265.35'

REVISIONS	BY	DATE
-----------	----	------

ERSV
ENGINEERING, INC.
Engineers Land Surveyors Environmental Scientists
801 MAIN STREET MIKONAGO, WISCONSIN 53149 (262) 3563-2004

PWP-4 PWP-3A

418-1961