

PLAT OF SURVEY

RSV
ENGINEERING, INC.

Engineers, Land Surveyors, Environmental Scientists
801 MAIN STREET MILWAUKEE, WISCONSIN 53149 (262) 363-2004

FOR: REALTY EXECUTIVES

DATE: 04/27/2006

DESCRIPTION: LOT 2, CERTIFIED SURVEY MAP NO. 2185, SAID LOT BEING PART OF THE
NORTHEAST $\frac{1}{4}$ OF THE SOUTHEAST $\frac{1}{4}$ OF SECTION 7 AND PART OF THE NORTHWEST $\frac{1}{4}$
OF THE SOUTHWEST $\frac{1}{4}$ OF SECTION 8, ALL IN TOWNSHIP 4 NORTH, RANGE 18 EAST,
TOWN OF EAST TROY, WALWORTH COUNTY, WISCONSIN.

NW CORNER
SW $\frac{1}{4}$ SEC.
8-4-18

TAX KEY NO.
PET800004

WITNESS MONUMENT
NW CORNER OF
SW $\frac{1}{4}$ SEC. 8-4-18

LOT 2
C.S.M. 2185
TAX KEY NO.
PA218500002

LEGEND

- ☒ CONCRETE MONUMENT
WITH BRASS CAP
- 1" IRON PIPE - FOUND
- 1" IRON PIPE - SET
- SEPTIC VENT
- SEPTIC TANK
- SEPTIC CLEANOUT
- WELL
- CABLE PEDISTAL

LOT 1
C.S.M. 2185
TAX KEY NO.
PA218500001

LOT 3
C.S.M. 2185
TAX KEY NO.
PA218500003

0 80' 160' 240'

SCALE 1" = 80'

N04°01'28"W

613.75'

478.50'

N63°02'58"E 212.15'

355.45'

228.40'

745.17'

69.95'

92.70'

109.72'

S21°32'18"E

4.88 WEST
OF LINE

98.48'

N88°56'18"W

18.73'

SET PK
NAIL

S46°30'30"W

70.89'

N34°41'30"W

TAX KEY NO.
PET800006B

TAX KEY NO.
PET800006D

C/L 33' PRIVATE
ROADWAY

SHED

PAVED
AREA

EXISTING
HOUSE

DECK

STEPS

SHED

15' INGRESS/
EGRESS EASEMENT
PER CSM 2185

1.55 EAST
OF CORNER

130.85'

1.80' NORTH
1.00 WEST

116.38'

S48°39'30"W

98.91'

S25°25'30"W

38.24'

1.14 EAST
OF LINE


CHANNEL TO LAKE

BEULAH

I MICHAEL A. GREESON R.L.S. # 2770 HEREBY
CERTIFY THAT THIS SURVEY WAS MADE IN
ACCORDANCE WITH THE MINIMUM STANDARDS FOR
PROPERTY SURVEYS (CHAPTER A-E7) STATE OF
WISCONSIN AND HAS BEEN PREPARED UNDER MY
DIRECTION AND CONTROL AND IS CORRECT TO THE
BEST OF MY KNOWLEDGE AND BELIEF.

Michael A. Greeson

MICHAEL A. GREESON, R.L.S. # 1931
RSV# .../06047/1-CAD/06047SURVEY.DGN

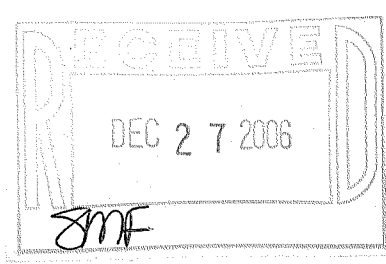

PA2185-2

418-1976