

PLAT OF SURVEY




Engineers, Land Surveyors, Environmental Scientists
601 MAIN STREET WUKWONAGO, WISCONSIN 53149 (262)363-2004

FOR: JEFF ORLOWSKI

DATE: 04/13/2006


DESCRIPTION:
BEING LOT 15 OF OAKWOOD PARK, A SUBDIVISION IN PART
OF GOVERNMENT LOT 2, IN THE NE 1/4 OF FRACTIONAL SECTION 8,
TOWNSHIP 4 NORTH, RANGE 18 EAST, TOWN OF EAST TROY, WALWORTH
COUNTY, WISCONSIN

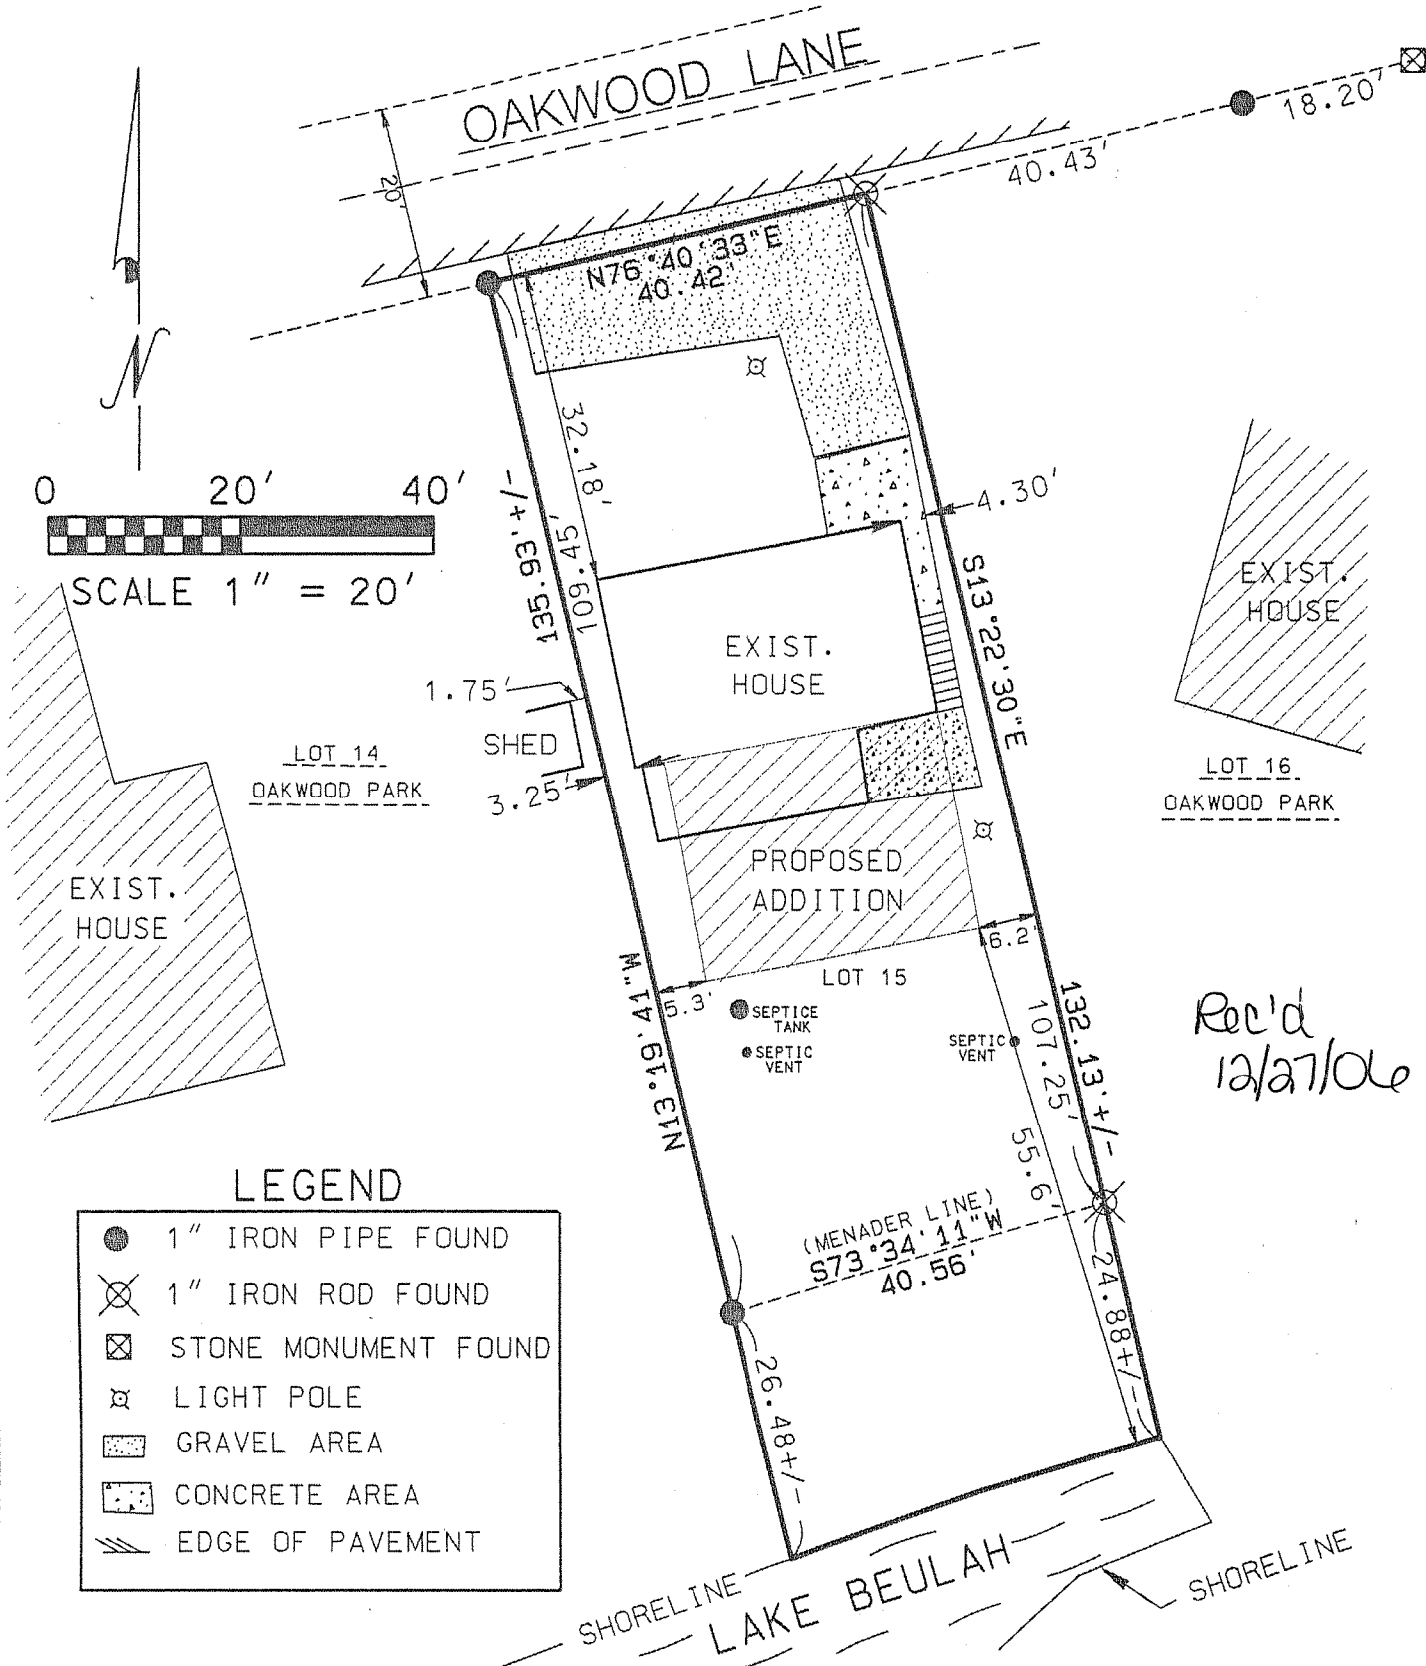

THE ABOVE MAP IS A TRUE REPRESENTATION THEREOF AND
SHOWS THE SIZE AND LOCATION OF ALL THE PROPERTY,
EXTERIOR BOUNDARIES, THE LOCATION OF ALL VISIBLE
BOUNDARY FENCES, APPARENT EASEMENTS, ROADWAYS
AND VISIBLE ENCROACHMENTS, IF ANY.

THIS SURVEY IS MADE FOR THE USE OF THE PRESENT
OWNERS OF THE PROPERTY, AND ALSO THOSE WHO
PURCHASE, MORTGAGE OR GUARANTEE TITLE THERETO
WITHIN ONE (1) YEAR FROM DATE HERETO.

Michael A. Greeson
MICHAEL A. GREESON, R.L.S. 2770
RSV# .../1-CAD/SHEETS/06050.DGN

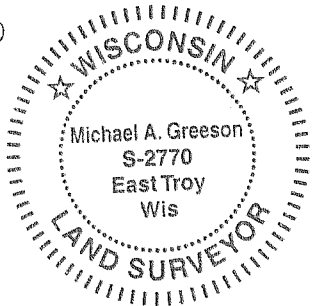

POP-5

418-1987