

PLAT OF SURVEY



Engineers and Surveyors
232 S7530 BIG BEND DR. BIG BEND, WI 53103 9262) 662-4292


FOR: HOWARD WEINPER

DATE: 12/19/2006


DESCRIPTION: LOT 3 OF CERTIFIED SURVEY MAP NO. 27, BEING
LOCATED IN PART OF THE EAST 1/2 OF SECTION 9, TOWN 4 NORTH,
RANGE 18 EAST, TOWN OF EAST TROY, WALWORTH COUNTY, WISCONSIN.



SCALE 1" = 30'

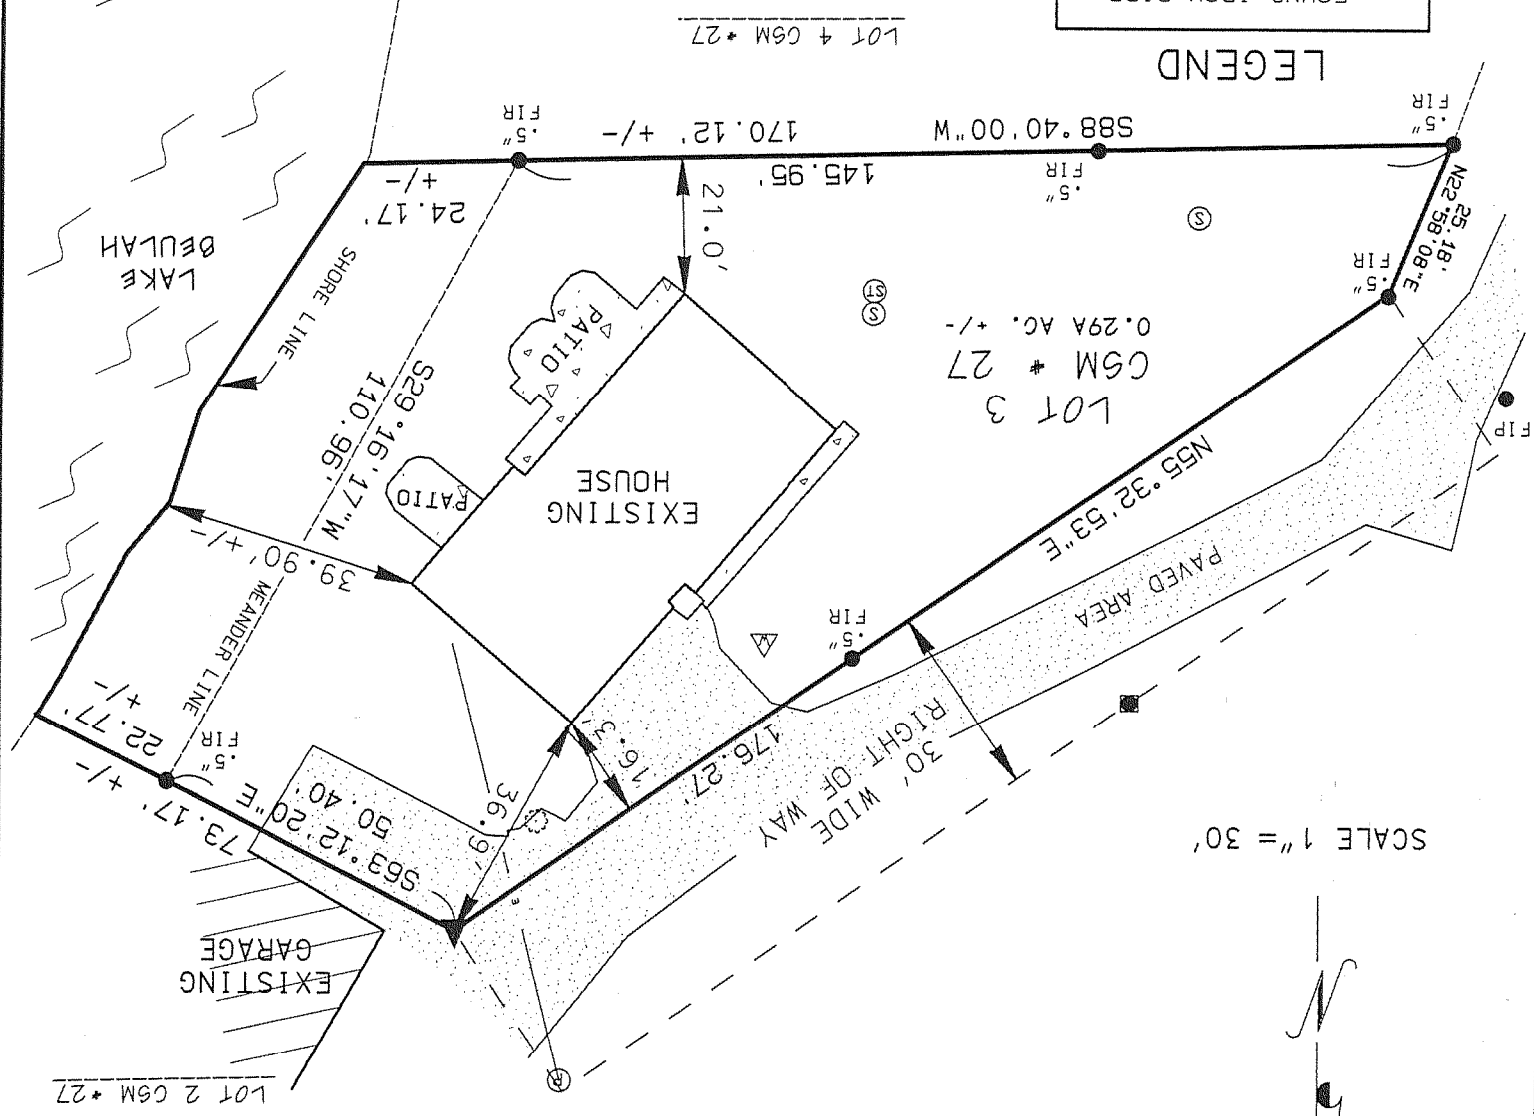

- LEGEND
- FOUND IRON PIPE OR ROD AS NOTED
 - ▼ FOUND PK NAIL
 - FOUND IRON ROD IN CONCRETE
 - SEPTIC VENT
 - ⊙ SEPTIC TANK
 - △ WELL
 - ⊕ POWER POLE
 - ⊙ PVC DRAIN

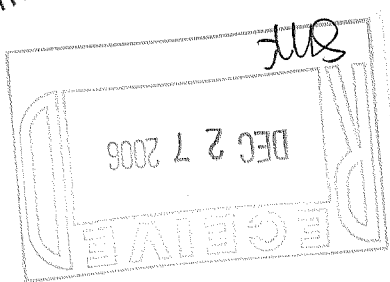

I MICHAEL A. GREESON R.L.S. # 2770 HEREBY
CERTIFY THAT THIS SURVEY WAS MADE IN
ACCORDANCE WITH THE MINIMUM STANDARDS FOR
PROPERTY SURVEYS (CHAPTER A-E7) STATE OF
WISCONSIN AND HAS BEEN PREPARED UNDER MY
DIRECTION AND CONTROL AND IS CORRECT TO THE
BEST OF MY KNOWLEDGE AND BELIEF.

MICHAEL A. GREESON, R.L.S. # 2770
RSV #06194SURVEY.DGN

(ORIGINAL ONLY IF SEALED IN RED)

418-1994