

PLAT OF SURVEY

RSV

ENGINEERING, INC.


Engineers Land Surveyors Environmental Scientists
W232 S7530 BIG BEND DR. BIG BEND, WI 53103 (262)662-4292

FOR: JARED RANDAL &
JOLIE DILLABER

DATE: 4/26/2007

DESCRIPTION: LOT 1 OF C.S.M. 4018, AS DULY RECORDED IN WALWORTH COUNTY RECORDS, LOCATED ON LOT 4 OF HUNTER'S BLOCK OF LAKE BEULAH AND PART OF THE SE¹/₄ OF THE NW¹/₄ AND THE NE¹/₄ OF THE SW¹/₄ SECTION 12, TOWN 4 NORTH, RANGE 18 EAST, TOWN OF EAST TROY, WALWORTH COUNTY, WISCONSIN.

HOUSE DETAIL

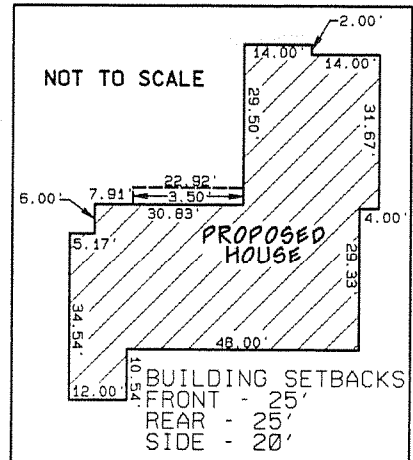

LEGEND

● FOUND 1" IRON PIPE

A-1 CURRENT ZONING

L1 LINE-SEE LINE TABLE

LINE TABLE


LINE #	BEARING	DISTANCE
L1	N60°41'16"E	44.64'
L2	N40°52'16"E	25.00'

I MICHAEL A. GREESON, R.L.S. # 2770 HEREBY CERTIFY THAT I HAVE SURVEYED THE ABOVE-DESCRIBED PROPERTY AND THE ABOVE MAP IS A TRUE REPRESENTATION THEREOF AND SHOWS THE SIZE AND LOCATION OF THE PROPERTY, ITS EXTERIOR BOUNDARIES, THE LOCATION OF ALL STRUCTURES THEREON, FENCES, APPARENT EASEMENTS AND ROADWAYS AND VISIBLE ENCROACHMENTS, IF ANY.

THIS SURVEY IS MADE FOR THE EXCLUSIVE USE OF THE PRESENT OWNERS OF THE PROPERTY, AND ALSO THOSE WHO PURCHASE, MORTGAGE OR INSURE THE TITLE THERETO WITHIN ONE (1) YEAR FROM DATE HEREOF, AND AS TO THEM I WARRANT THE ACCURACY OF SAID SURVEY MAP.

Michael A. Greeson

MICHAEL A. GREESON, R.L.S. # 2770
RSV# 07-047

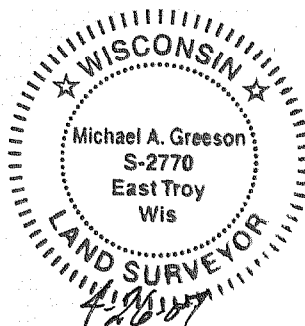

(ORIGINAL ONLY IF SEAL IS RED)

NOTES:

1. OWNER IS RESPONSIBLE FOR LOCATION OF UTILITY ACCESS AND PLACEMENT FOR THIS LOT.

2. AT THE TIME OF ANNEXATION TO THE VILLAGE OF MUKWONAGO THIS PARCEL SHALL BE REZONED PER VILLAGE OF MUKWONAGO REQUIREMENTS.

3. BUILDING SETBACKS PER WALWORTH COUNTY ZONING DEPARTMENT.

4. CONTRACTOR IS TO FIELD VERIFY ALL BUILDING DIMENSIONS AND LOCATION PRIOR TO CONSTRUCTION.

PA4018-1

418-2053