

* REFER TO A CURRENT TITLE REPORT FOR EASEMENTS, RESTRICTIONS OR COVENANTS OF RECORD THAT MAY AFFECT THIS LAND. *

PLAT OF SURVEY


071125S1.DWg

JUNE 1, 2007

REVISIONS

DEGEN - FOAT SURVEYING


BILL & OI-YEE WEBER
2791 N. 98th STREET
MILWAUKEE, WI 53220

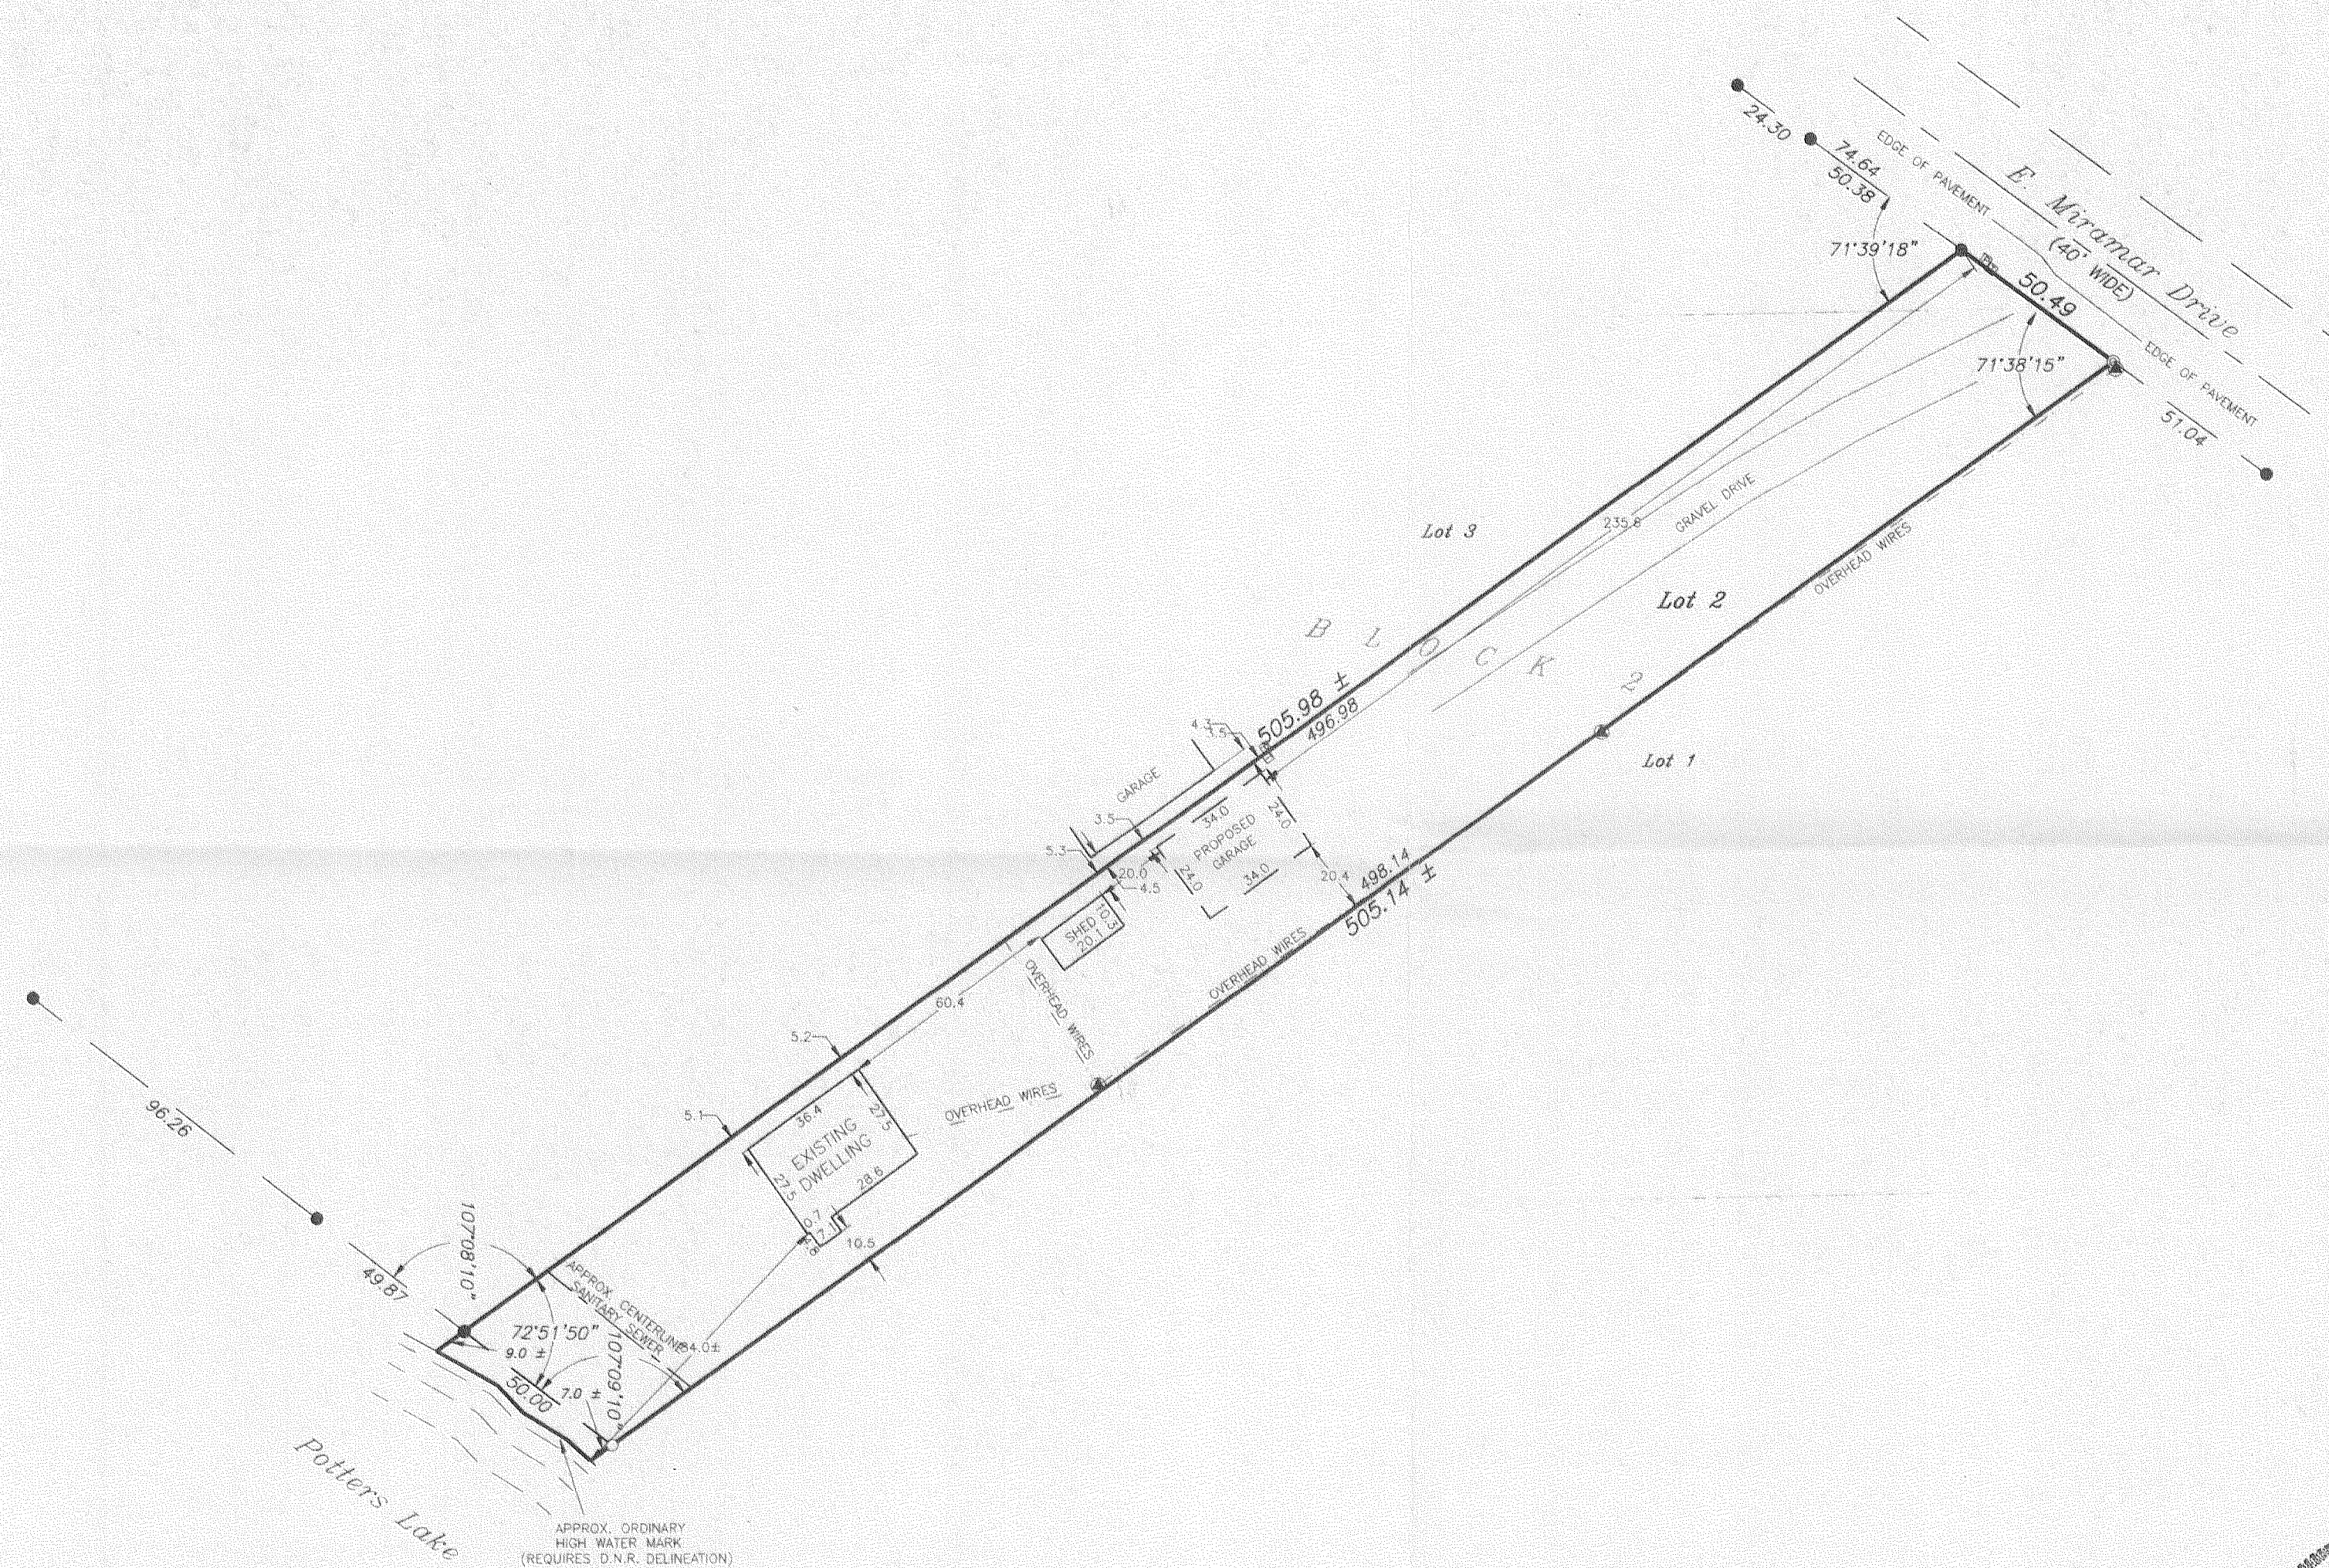


SCALE: 1" = 40'

LEGEND

- © - FOUND SOLID IRON BAR
 ● - FOUND IRON PIPE
 ○ - SET IRON PIPE
 () - RECORDED AS
 ☎ - TELEPHONE PEDESTAL
 📺 - TELEVISION PEDESTAL
 ⚡ - UTILITY POLE

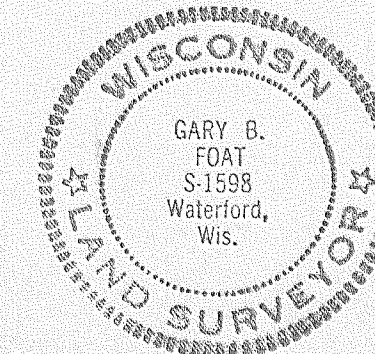

DEGEN - FOAT SURVEYING, INC.
100 SOUTH SECOND STREET
WATERFORD, WISCONSIN
(262) 534-5404 (FAX) 534-2022

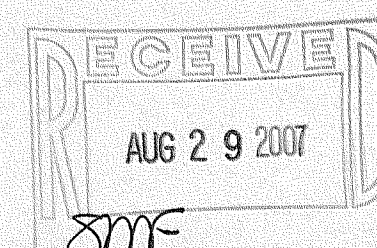

I HEREBY CERTIFY THAT I HAVE SURVEYED THE ABOVE DESCRIBED PROPERTY AND THE ABOVE MAP IS A TRUE REPRESENTATION THEREOF AND SHOWS THE SIZE AND LOCATION OF THE PROPERTY, THE LOCATION OF ALL VISIBLE STRUCTURES AND DIMENSIONS OF ALL PRINCIPAL BUILDINGS THEREON, BOUNDARY FENCES, APPARENT EASEMENTS, ROADWAY AND VISIBLE ENCROACHMENTS, IF ANY.

THIS SURVEY IS MADE FOR THE PRESENT OWNERS OF THE PROPERTY, AND ALSO THOSE WHO PURCHASE, OR GUARANTEE THE TITLE THEREON
WITHIN (1) YEAR FROM THE DATE HEREOF.

DATED AT WATERFORD, WI THIS 1st DAY OF JUNE 2007

RECEIVED

PMR-28

418-2058