



LOT 7, BLOCK 1 IN "SKONEY'S SUBDIVISION" BEING A PART OF THE SOUTHEAST $\frac{1}{4}$ OF THE SOUTHWEST $\frac{1}{4}$ AND THE SOUTHWEST $\frac{1}{4}$ OF THE SOUTHEAST $\frac{1}{4}$ OF SECTION 10, TOWN 4 NORTH, RANGE 18 EAST, IN THE TOWN OF EAST TROY, COUNTY OF WALWORTH, STATE OF WISCONSIN.

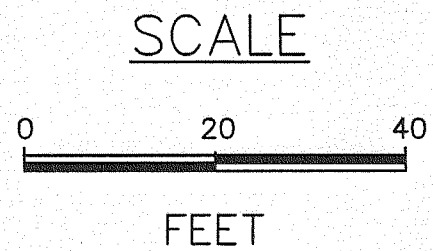

NOTE: SUGGESTED YARD GRADE
MUST BE APPROVED BY THE
OWNER AND MUNICIPALITY.

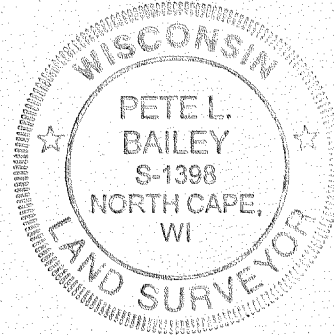


The above-described property has been surveyed under my direction and the above map is a correct representation thereof.

Pat Z Barker

PETE L. BAILEY, RLS NO. 1398

RECERTIFIED this _____ day of _____, 2007.

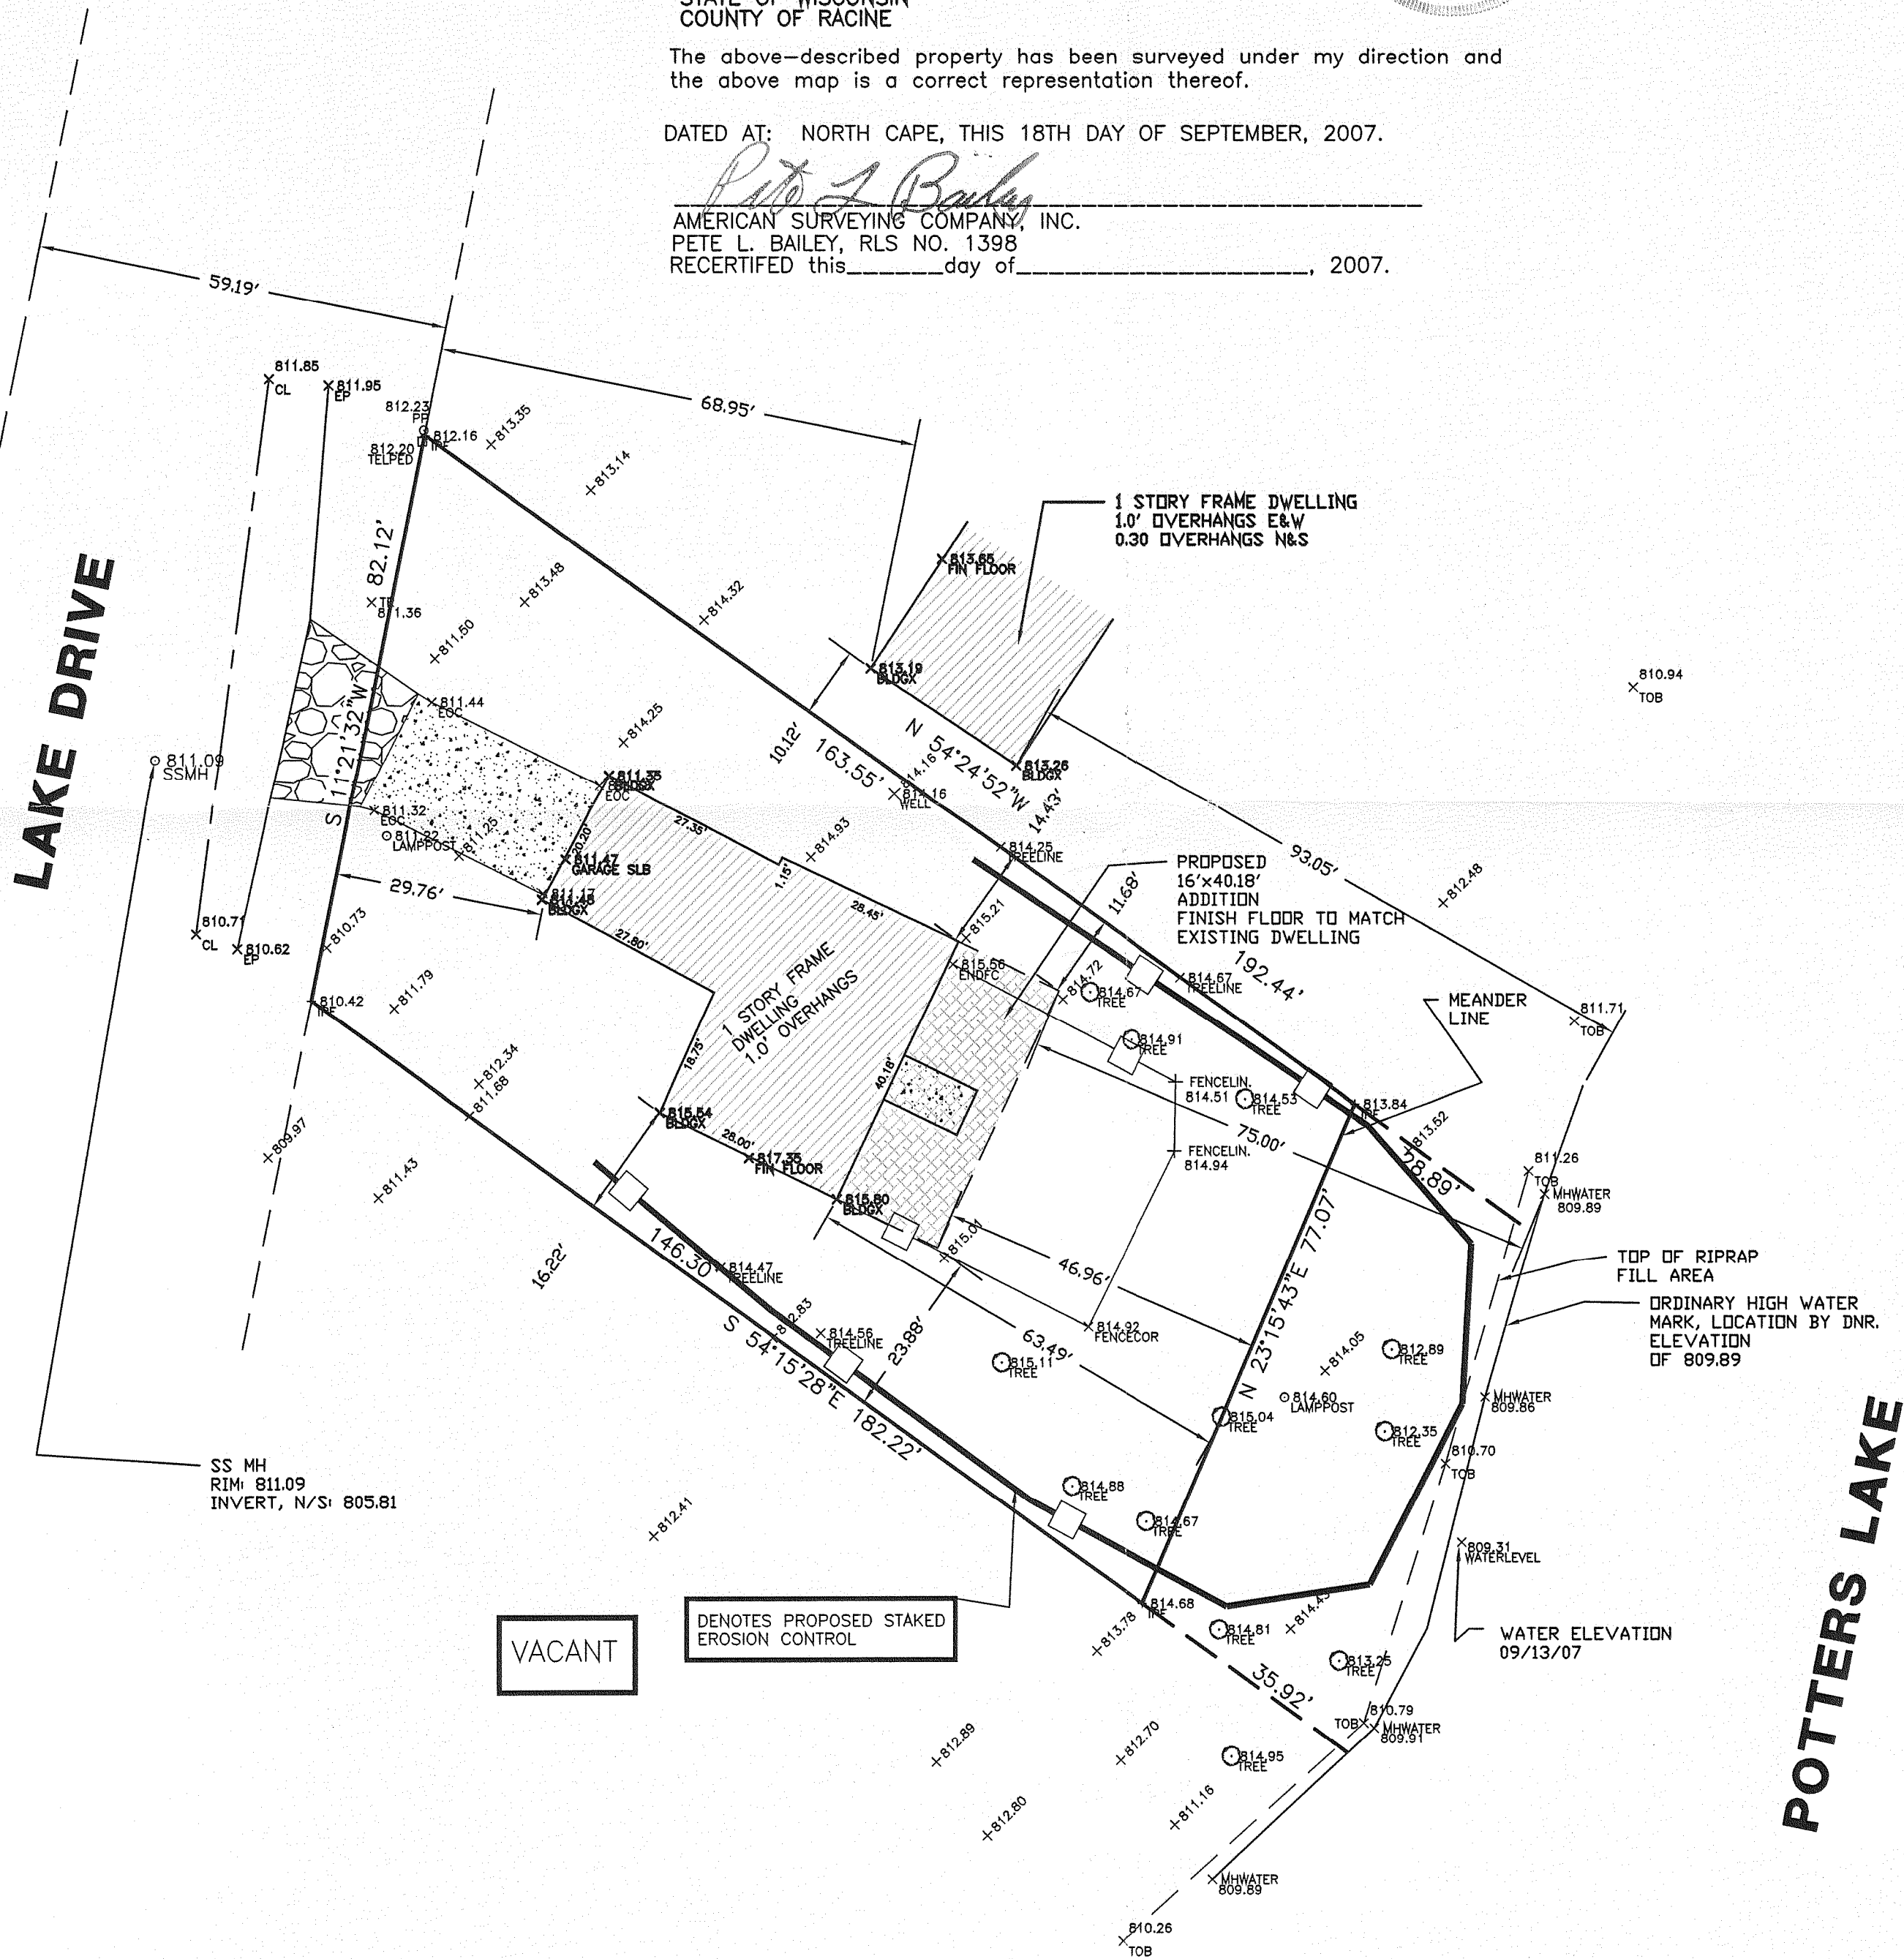


12207 C.T.H. "K" FRANKSVILLE, WISCONSIN 53126
TEL. (262) 835-4774 FAX: (262) 835-2379
beaufordbailey@hotmail.com

DRAWN BY:	PLB	REVISIONS:	DATE
CHECKED BY:	PLB		
PLOT SCALE:	1 = 20		
DATE:	09/18/2007		
JOB NO.:	2007194		
DWG. FILE:	JN207294	CLIENT NO.	00078

PROJECT:

PREPARED FOR: NORM KEEKER AND SONS

Sheet
1
of
1

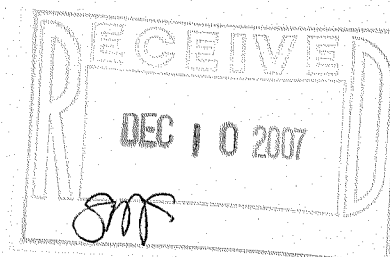

PSK - 7

418-2067