



PLAT OF SURVEY

LOT 2 OF CERTIFIED SURVEY MAP NO. 3973, RECORDED ON JULY 21, 2008, IN VOLUME 24 OF CERTIFIED SURVEY MAPS ON PAGES 235-237, AS DOCUMENT NO. 682999, SAID LAND BEING LOCATED IN PART OF THE NORTHEAST 1/4 OF THE SOUTHWEST 1/4, SOUTHEAST 1/4 OF THE NORTHWEST 1/4 AND THE NORTHWEST 1/4 OF THE SOUTHEAST 1/4 OF SECTION 16, T4N, R18E, TOWN OF EAST TROY, COUNTY OF WALWORTH, STATE OF WISCONSIN.

SURVEYED FOR: CARL SAWYER

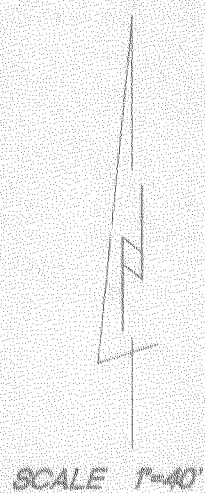


SCALE 1"=40'

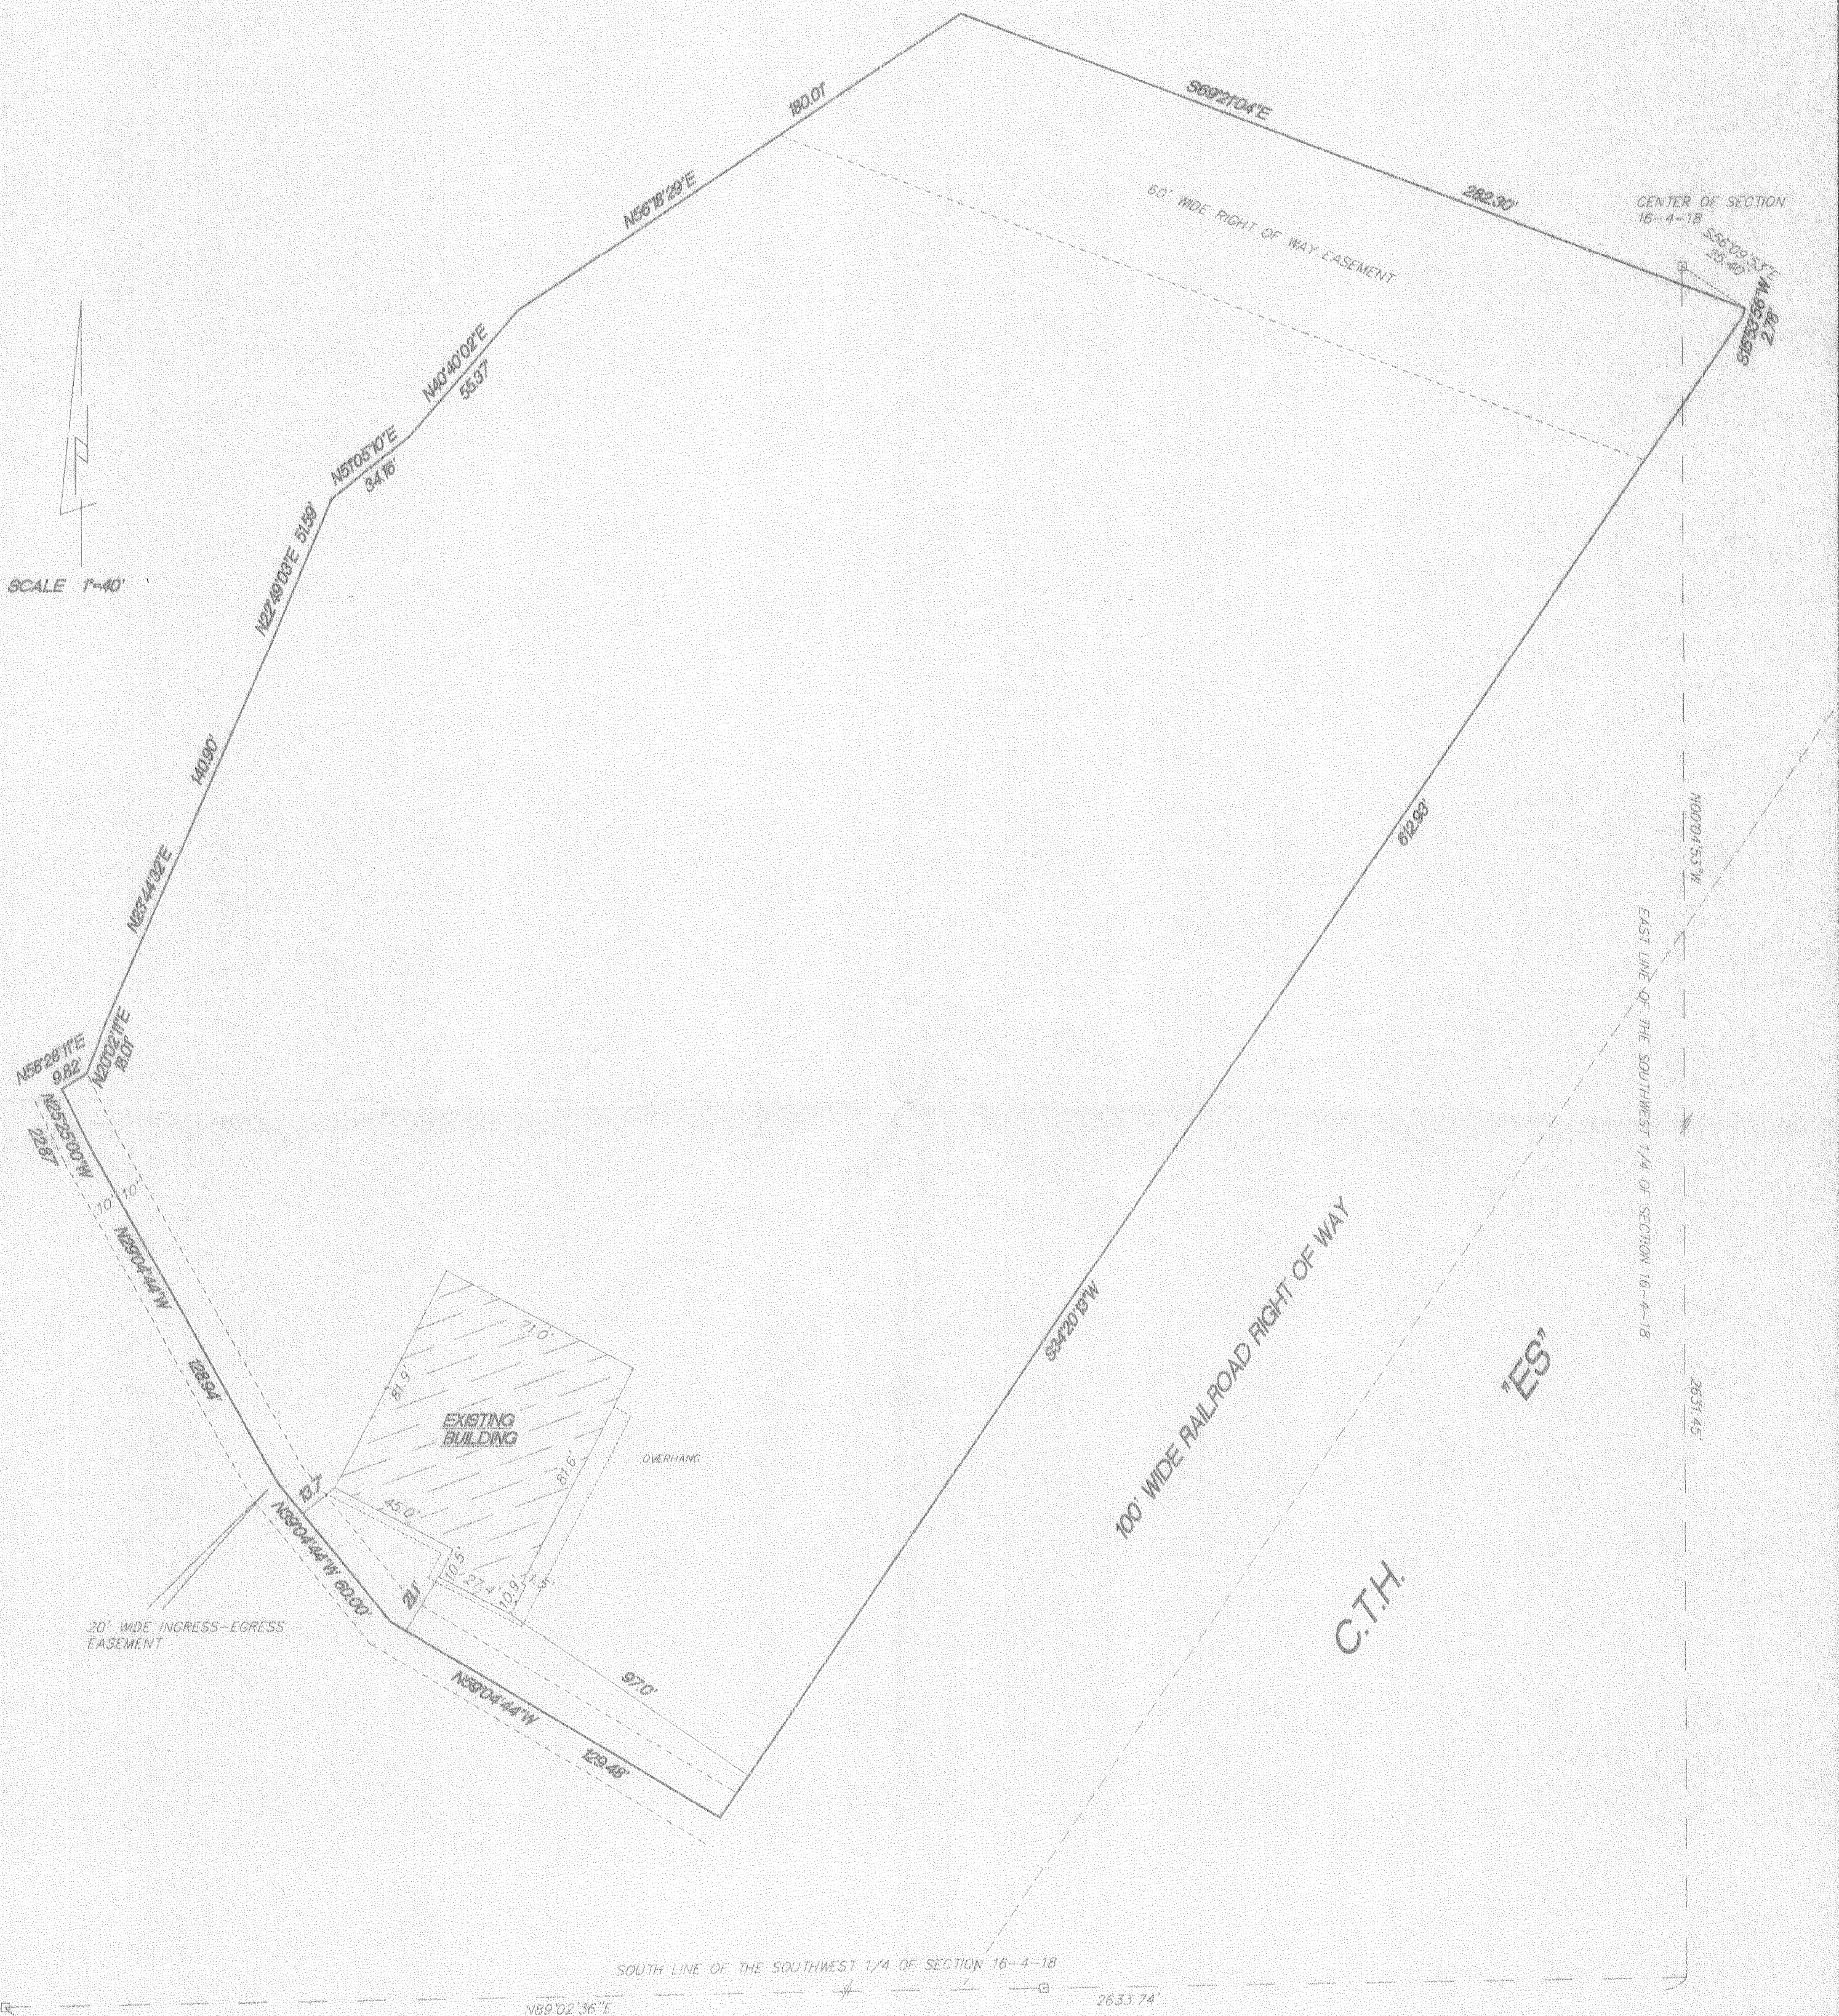


SOUTHWEST CORNER OF THE SOUTHWEST 1/4 OF SECTION 16-4-18

MONUMENTATION WAS WAIVED BY CLIENT IN ACCORDANCE WITH A-E 7.01(2) OF THE WISCONSIN ADMINISTRATIVE CODE.

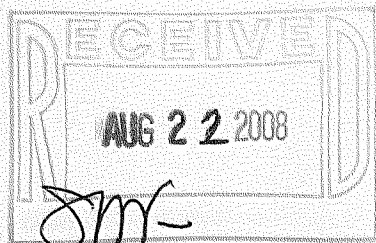

MEANDER CORNER

SOUTHEAST CORNER OF THE SOUTHWEST 1/4 OF SECTION 16-4-18

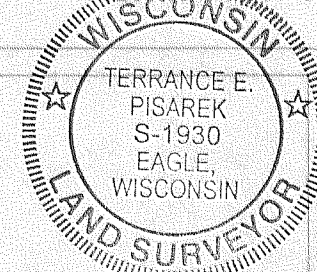

"I hereby certify that I have surveyed the above property and that the above map is a true representation thereof and shows the size and location of the property, exterior boundaries, the location of all visible structures and dimensions of all principal buildings thereon, boundary fences, apparent easements, roadways and encroachments if any.
This survey is made for the use of the present owners of the property, and also those who purchase, mortgage or guarantee the title thereto within one year from date hereof."

Kettle Moraine Surveying
P.O. BOX 357
Eagle WI. 53119
(262)594-3484

THIS IS NOT AN ORIGINAL SURVEY UNLESS THE SEAL IS RED.

4/4/08
DATE

TEP
FIELD WORK BY

TEP
DRAWN BY

08010
JOB NUMBER

PA3973-2

418-2108