

PLAT OF SURVEY



LOTS 2 AND 3, BLOCK 19, MIRAMAR ADDITION NO. 1, being a Subdivision of part of the Northwest 1/4 and part of the Southwest 1/4 of the Northeast 1/4 of Section 10, Town 4 North, Range 18 East, Town of East Troy, Walworth County, Wisconsin.

Surveyed for: Marylou Luedke
Survey address: W1031 Miramar Road

50' WIDE

WALNUT

STREET

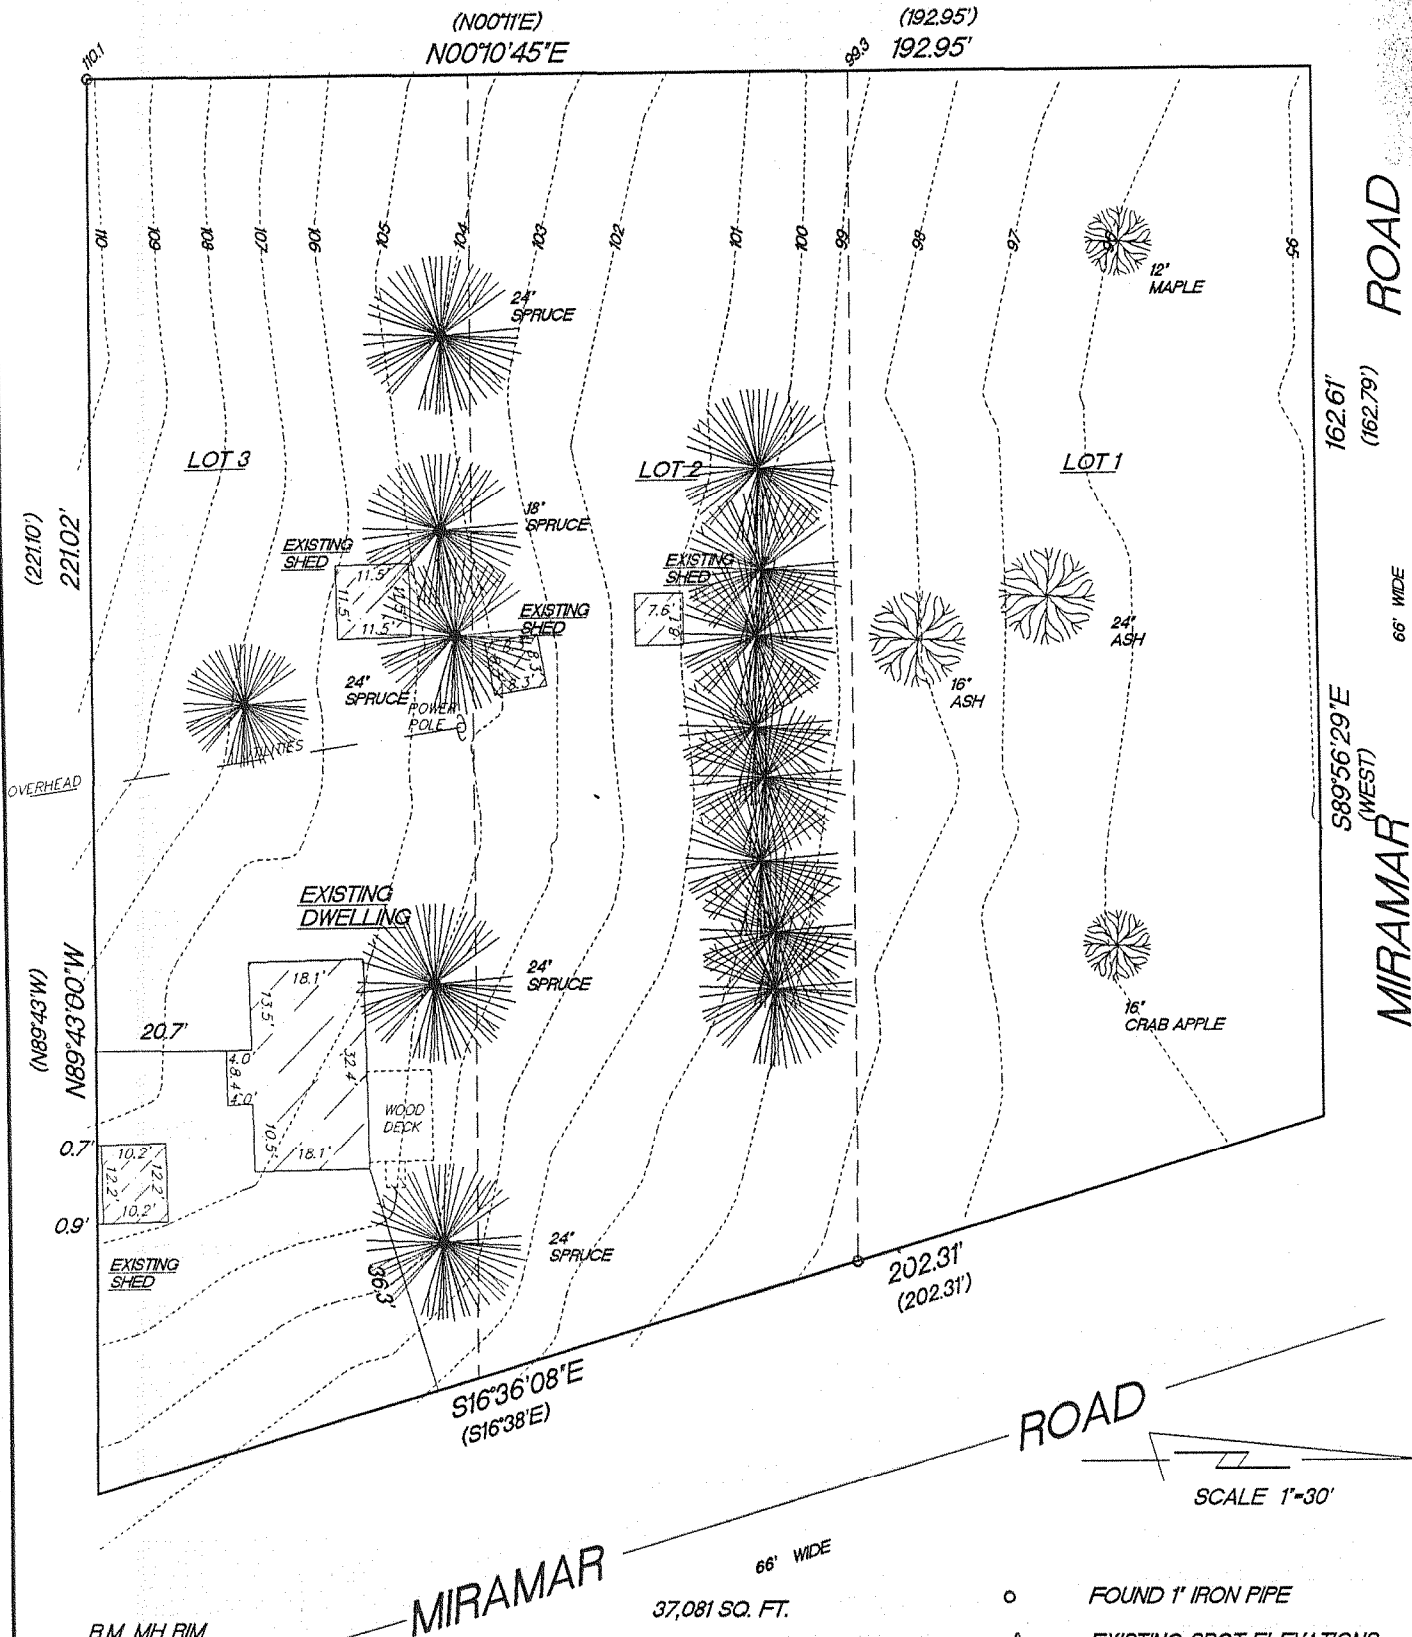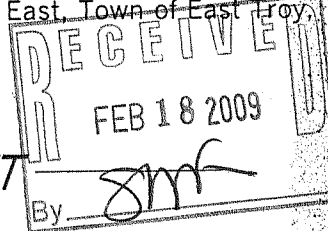

B.M. MH RIM
100.00

MIRAMAR

37,081 SQ. FT.

MONUMENTATION WAS WAIVED BY CLIENT
IN ACCORDANCE WITH A-E7.01(2) OF THE
WISCONSIN ADMINISTRATIVE CODE.


- FOUND 1" IRON PIPE
- 99.3 EXISTING SPOT ELEVATIONS
- () RECORDED AS DIMENSIONS

"I hereby certify that I have surveyed the above described property and that the above map is a true representation thereof and shows the size and location of the property, its exterior boundaries, the location of all visible structures and dimension of all principal buildings thereon, boundary fences, apparent easements, roadways and encroachments if any."

"This survey is made for the use of the present owners of the property, and also those who purchase, mortgage or guarantee the title thereto within one year from date hereof."

KETTLE MORaine SURVEYING INC.
S75 W36245 Wilton Road
Eagle Wisconsin 53119
P.O. Box 357
(262) 594-3484

Terrance E. Pisarek R.L.S.

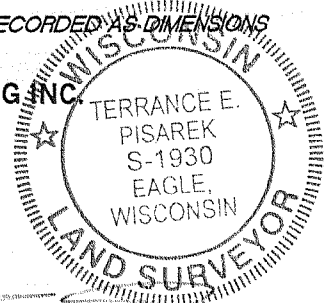

THIS IS NOT AN ORIGINAL SURVEY UNLESS THE SEAL IS RED.

REV. 1/26/09
1/19/09

DATE

TEP

FIELD WORK BY

TEP

DRAWN BY

09001

JOB NUMBER

PMRI-10 PMRI-11

1/18-2142