
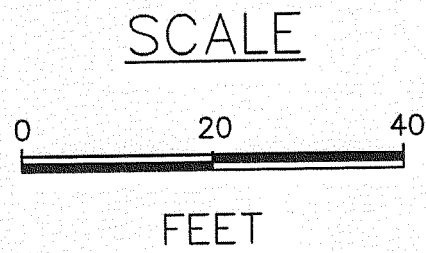


LEGAL DESCRIPTION:

LOT 7, BLOCK 1 IN "SKONEY'S SUBDIVISION" BEING A PART OF THE SOUTHEAST  $\frac{1}{4}$  OF THE SOUTHWEST  $\frac{1}{4}$  AND THE SOUTHWEST  $\frac{1}{4}$  OF THE SOUTHEAST  $\frac{1}{4}$  OF SECTION 10, TOWN 4 NORTH, RANGE 18 EAST, IN THE TOWN OF EAST TROY, COUNTY OF WALWORTH, STATE OF WISCONSIN.



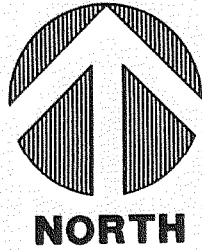


STATE OF WISCONSIN  
COUNTY OF RACINE


The above-described property has been surveyed under my direction and the above map is a correct representation thereof.

DATED AT: NORTH CAPE, THIS 18TH DAY OF SEPTEMBER, 2007.

AMERICAN SURVEYING COMPANY, INC.  
PETE L. BAILEY, RLS NO. 1398  
RECERTIFIED this \_\_\_\_\_ day of \_\_\_\_\_, 2007.

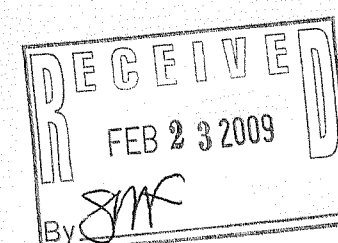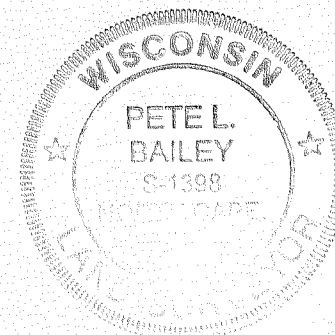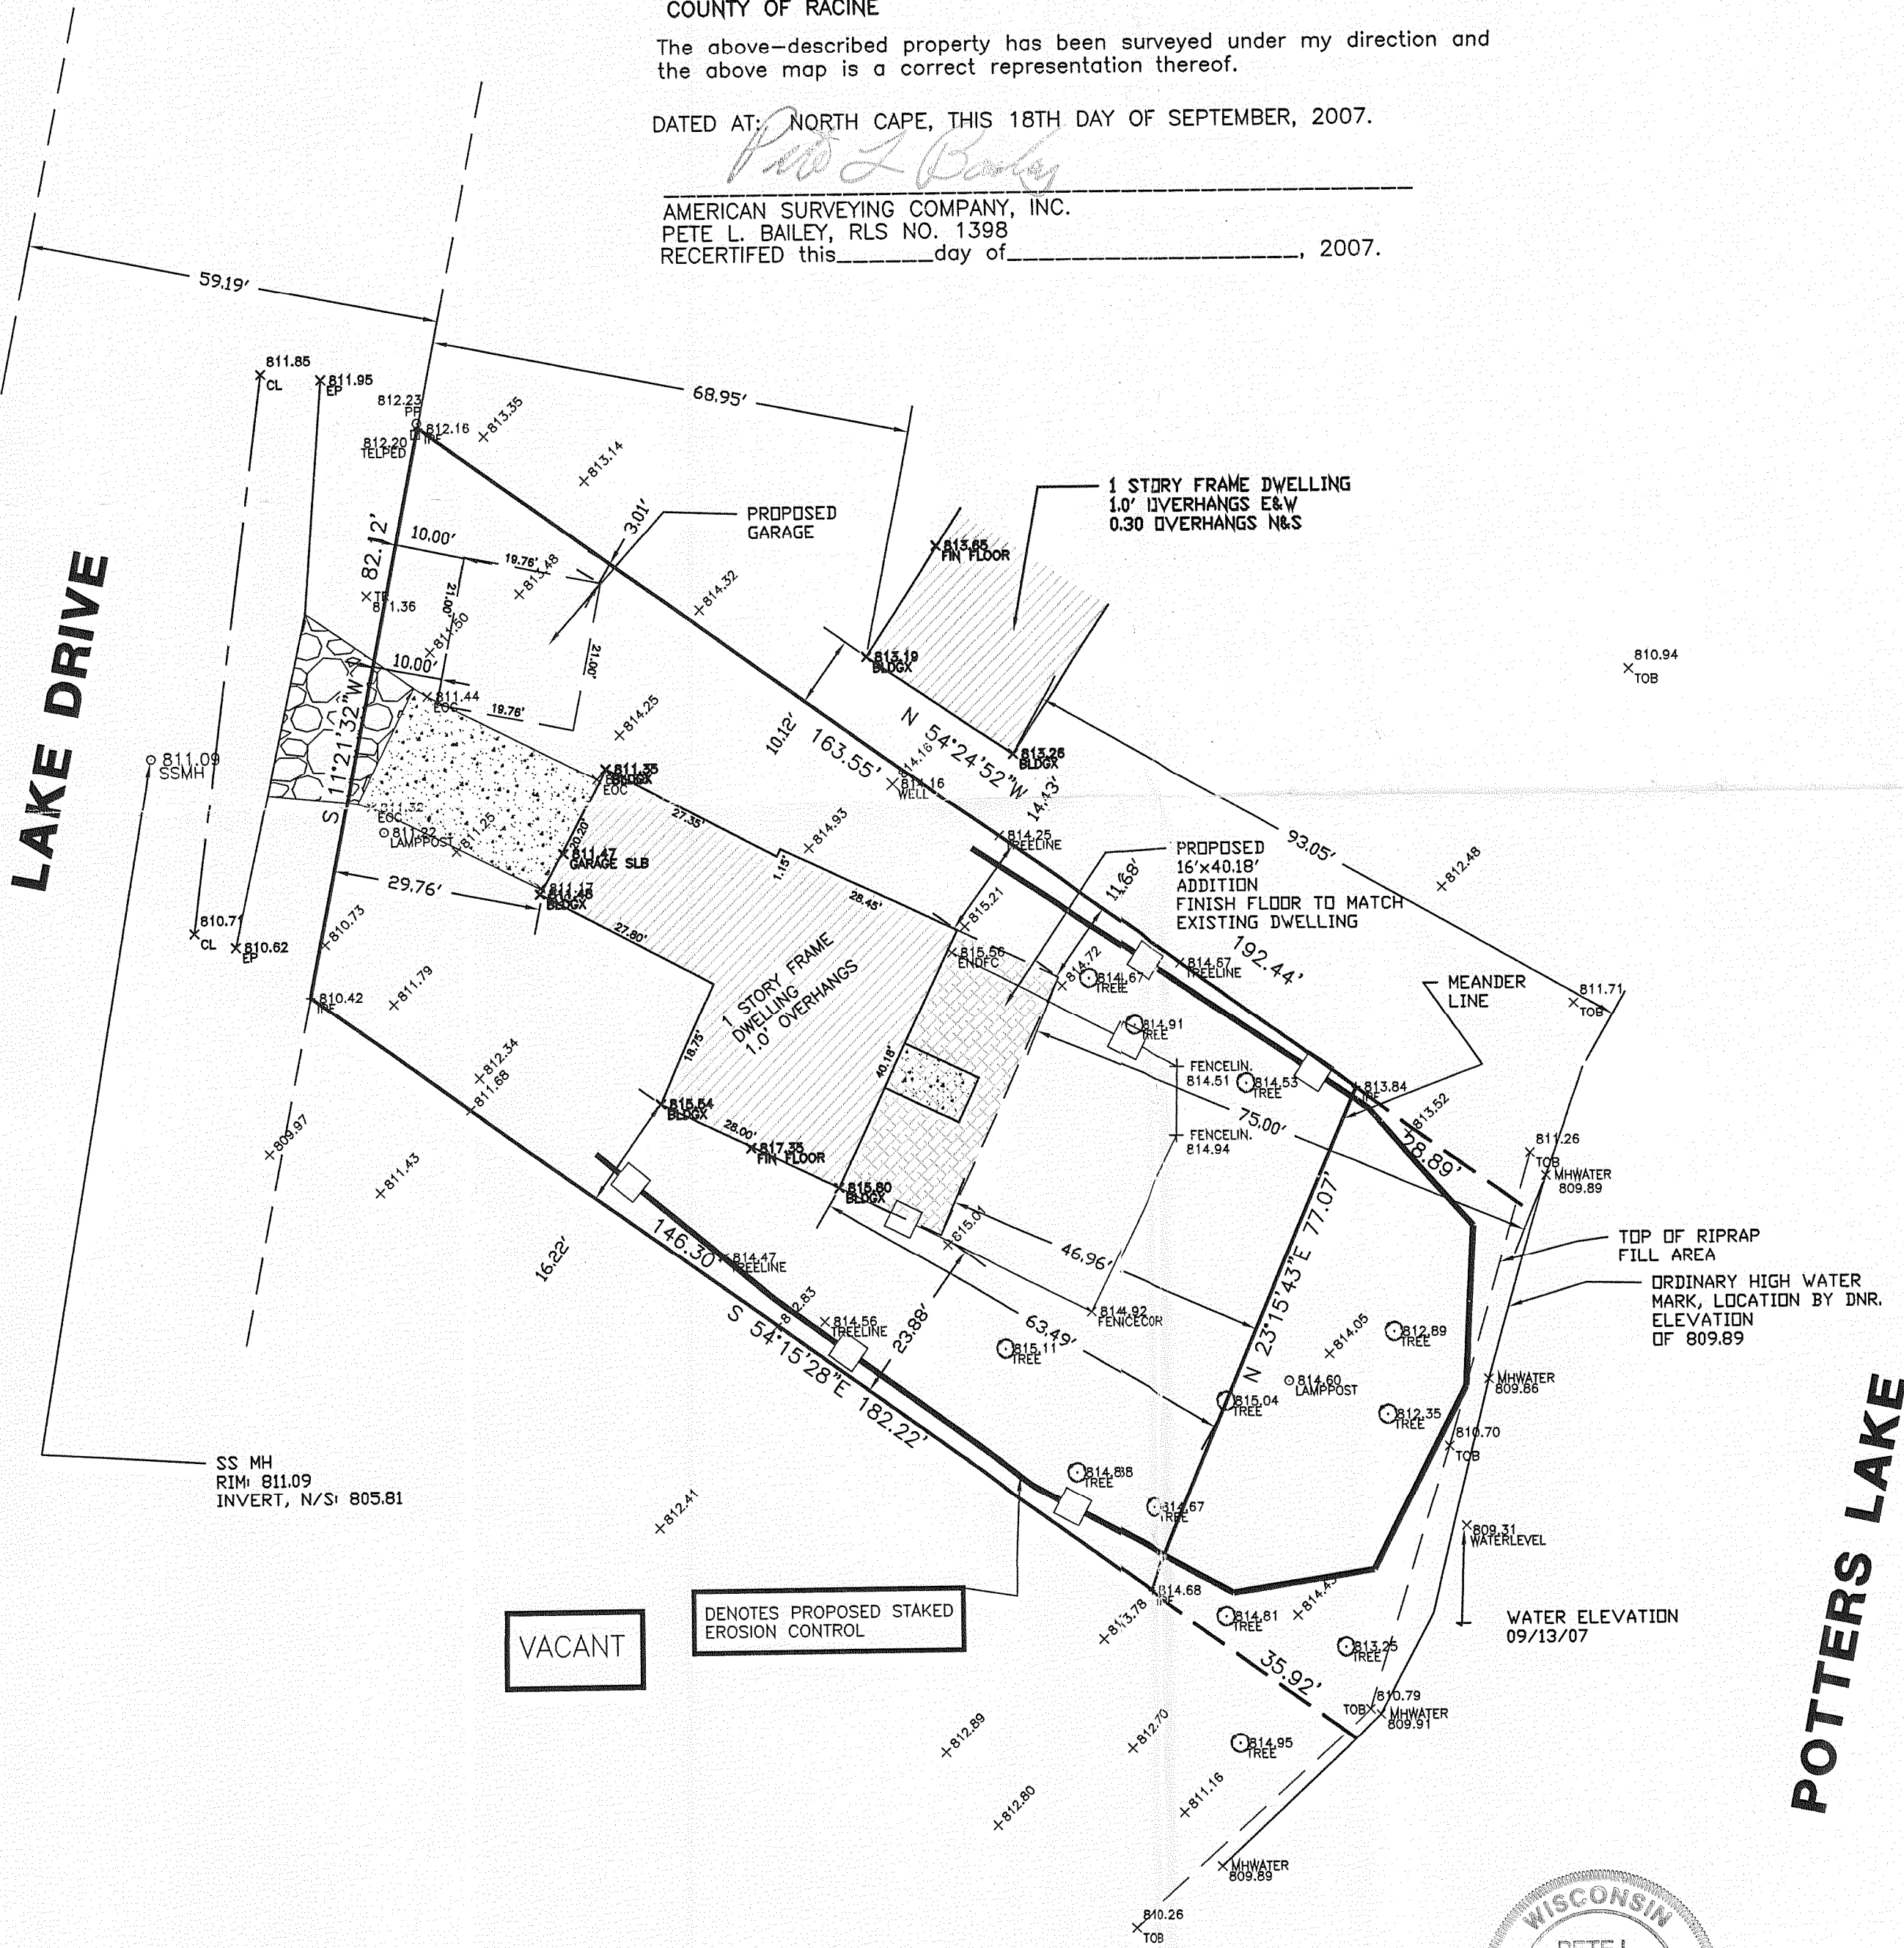

AMERICAN  
SURVEYING  
COMPANY, INC.

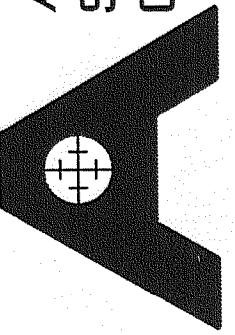

12207 C.T.H. "K" FRANKSVILLE, WISCONSIN 53126  
TEL. (262) 835-4774 FAX: (262) 835-2379  
beaufordbailey@hotmail.com

| REVISIONS:                               | DATE |
|------------------------------------------|------|
| 07/28/08: ADDED PROPOSED GARAGE          |      |
| 08/15/08: REVISED GARAGE SIZE & LOCATION |      |

|             |            |
|-------------|------------|
| DRAWN BY:   | PLB        |
| CHECKED BY: | PLB        |
| PLOT SCALE: | 1" = 20'   |
| DATE:       | 09/18/2007 |
| JOB NO.:    | 2007194    |
| DWG. FILE:  | JN207294A1 |
| CLIENT NO.: | 00078      |

TOWN OF EAST TROY

PROJECT:  
**PLAT OF SURVEY/STAKE OUT SURVEY**  
PREPARED FOR: NORM KEEKER AND SONS

Sheet  
**1**  
of  
**1**