


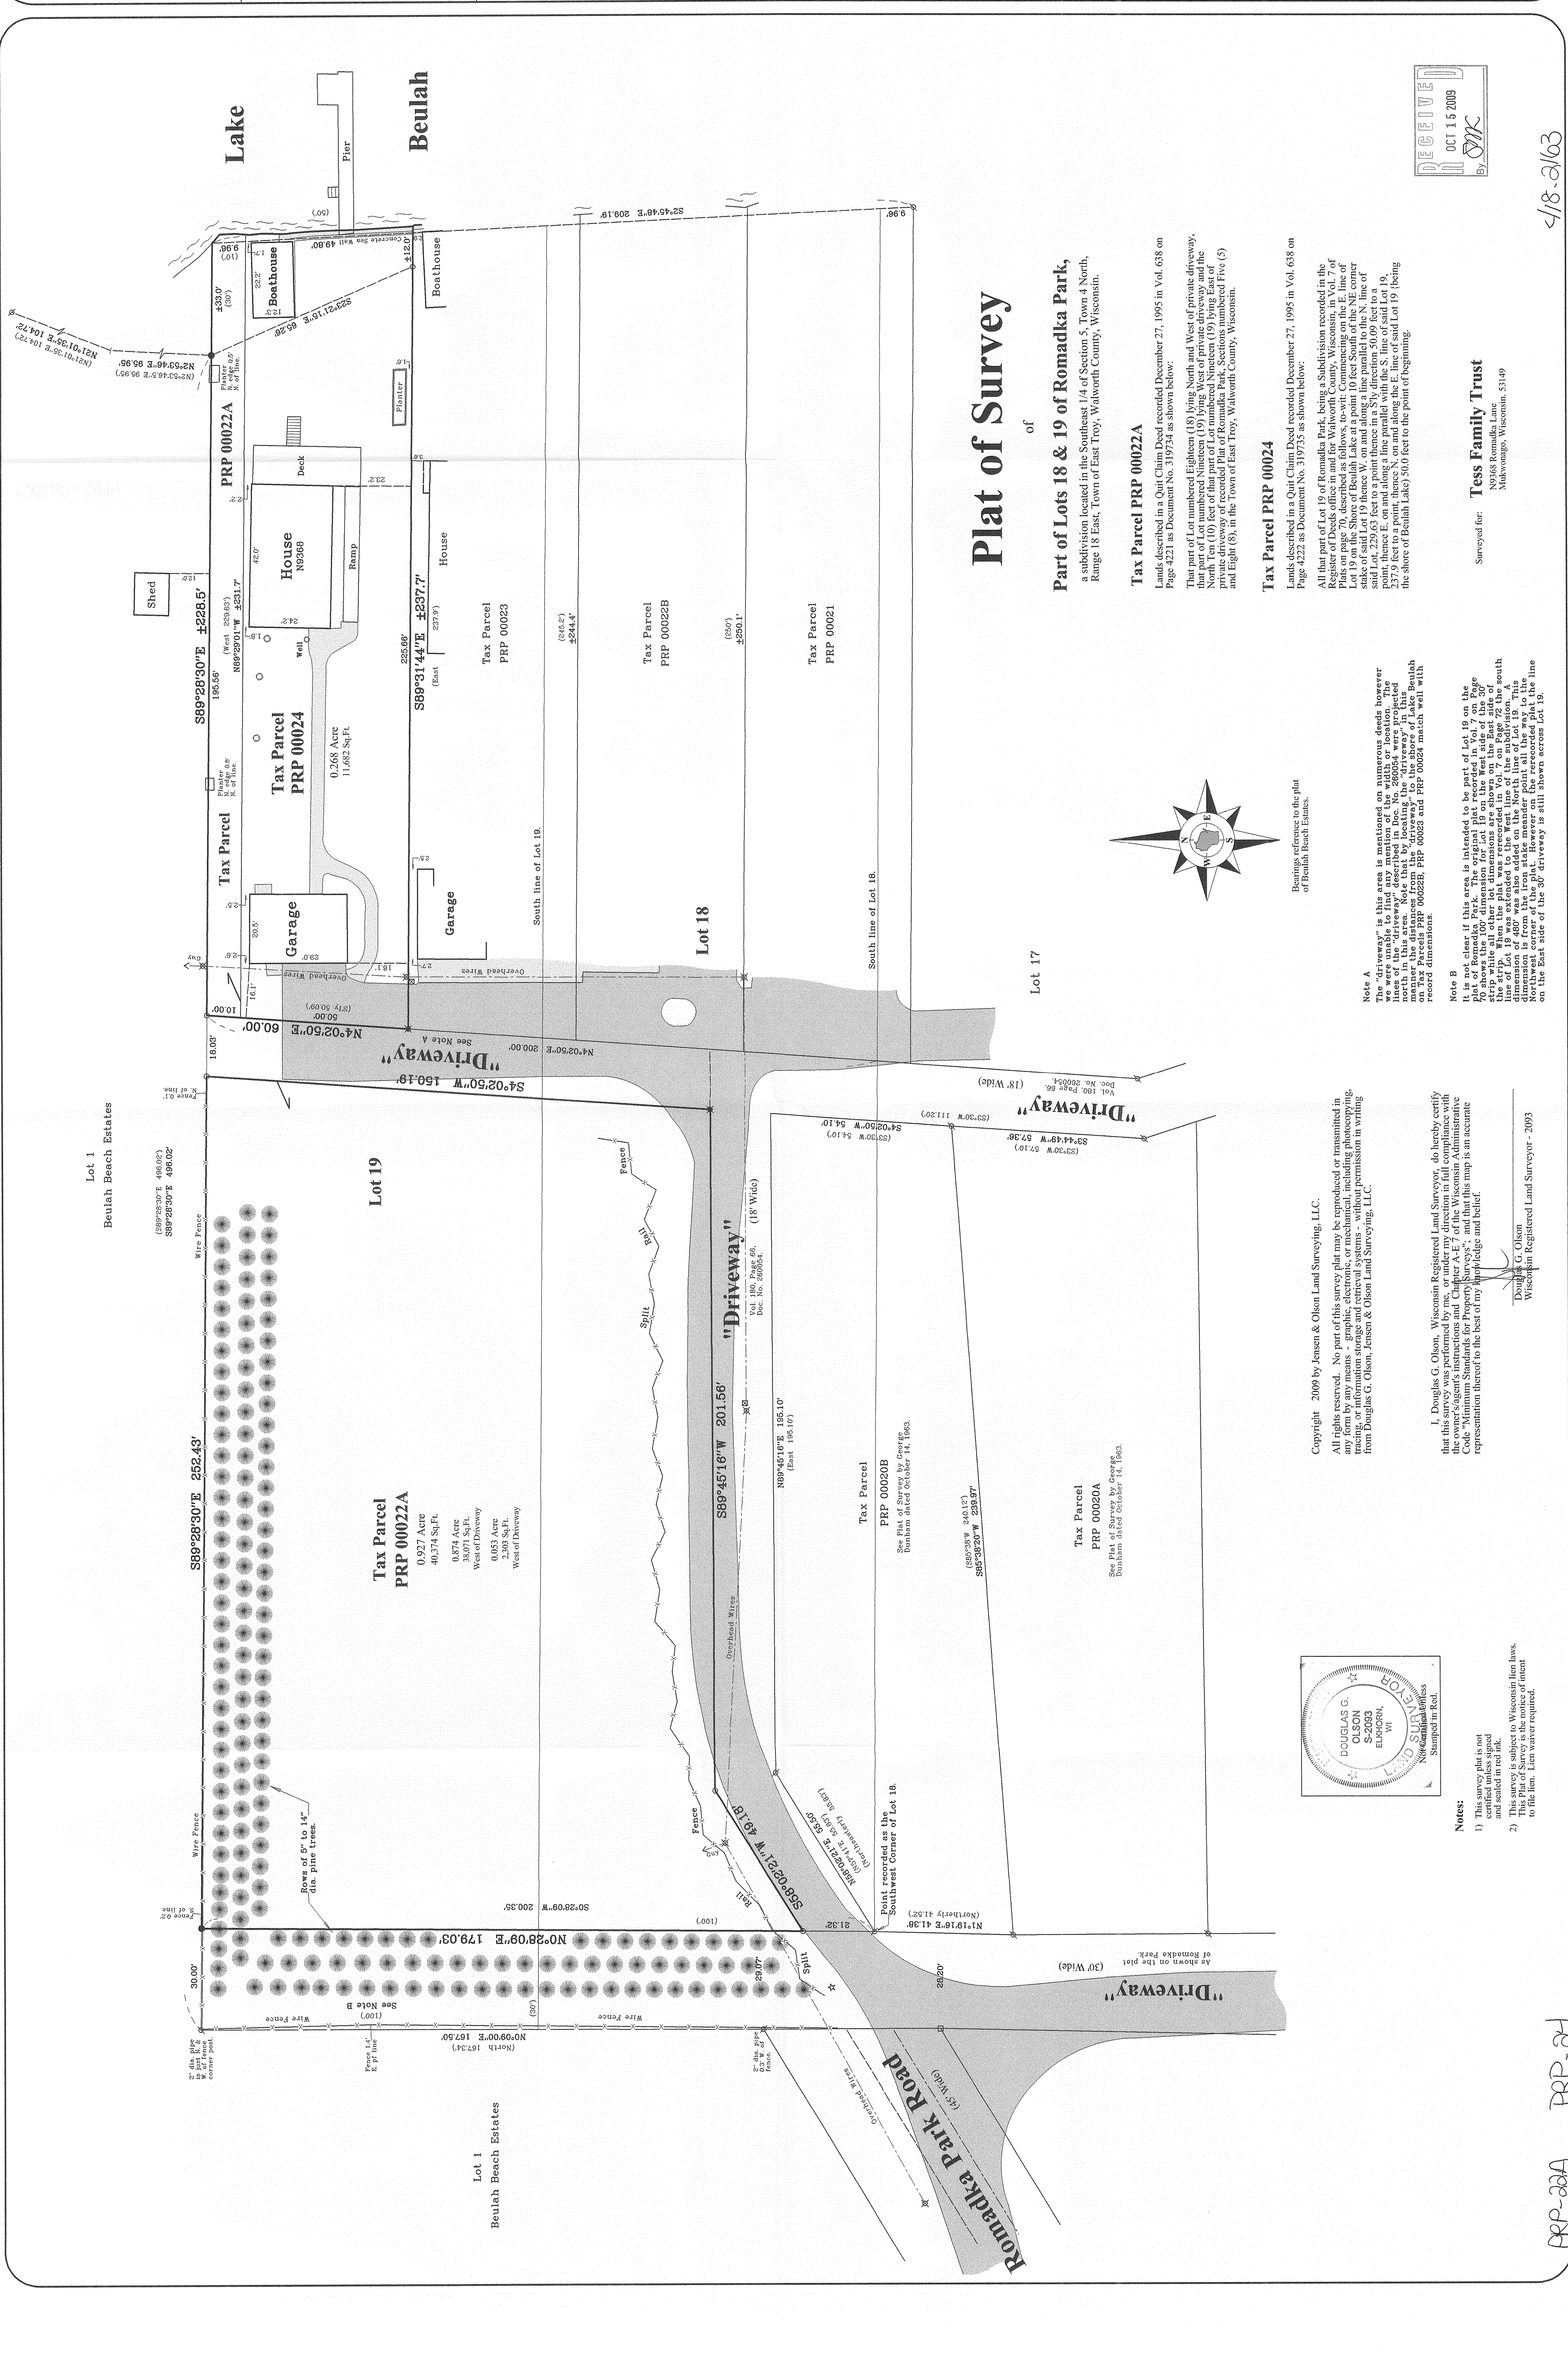

Plat of Survey

Part of Lots 18 & 19 of Romadka Park,

a subdivision located in the Southeast 1/4 of Section 5, Town 4 North, Range 18 East, Town of East Troy, Walworth County, Wisconsin.

Tax Parcel PRP 00022A

Lands described in a Quit Claim Deed recorded December 27, 1995 in Vol. 638 on Page 4221 as Document No. 319734 as shown below:

That part of Lot numbered Eighteen (18) lying North and West of private driveway, that part of Lot numbered Nineteen (19) lying West of private driveway and the North Ten (10) feet of that part of Lot numbered Nineteen (19) lying East of private driveway of recorded Plat of Romadka Park, Sections numbered Five (5) and Eight (8), in the Town of East Troy, Walworth County, Wisconsin.









Tax Parcel PRP 00024

Lands described in a Quit Claim Deed recorded December 27, 1995 in Vol. 638 on Page 4222 as Document No. 319735 as shown below:

All that part of Lot 19 of Romadka Park, being a Subdivision recorded in the Register of Deeds office in and for Walworth County, Wisconsin, in Vol. 7 of Plats on page 70, described as follows, to-wit: Commencing on the E. line of Lot 19 on the Shore of Beulah Lake at a point 10 feet South of the NE corner stake of said Lot 19 thence W. on and along a line parallel to the N. line of said Lot 19 thence E. on and along a line parallel with the S. line of said Lot 19, 237.9 feet to a point, thence N. on and along the E. line of said Lot 19, (being the shore of Beulah Lake) 50.0 feet to the point of beginning.

Notes

1) This survey plat is not certified unless signed and sealed in red ink.

2) This survey is subject to Wisconsin lien laws to file lien. Lien waiver required.

Copyright 2009 by Jensen & Olson Land Surveying, LLC.

All rights reserved. No part of this survey plat may be reproduced or transmitted in any form or by any means, electronic, mechanical, photocopying, recording, or by any information storage and retrieval systems, without permission in writing from Douglas G. Olson, Jensen & Olson Land Surveying, LLC.

I, Douglas G. Olson, Wisconsin Registered Land Surveyor, do hereby certify that this survey was performed by me, or under my direction in full compliance with the owner's agent's instructions and Chapter A-E-7 of the Wisconsin Administrative Code, and that this map is an accurate representation thereof to the best of my knowledge and belief.

Douglas G. Olson
Wisconsin Registered Land Surveyor - 2093