



(First Avenue)
Beach Lane
(54.84' Wide)

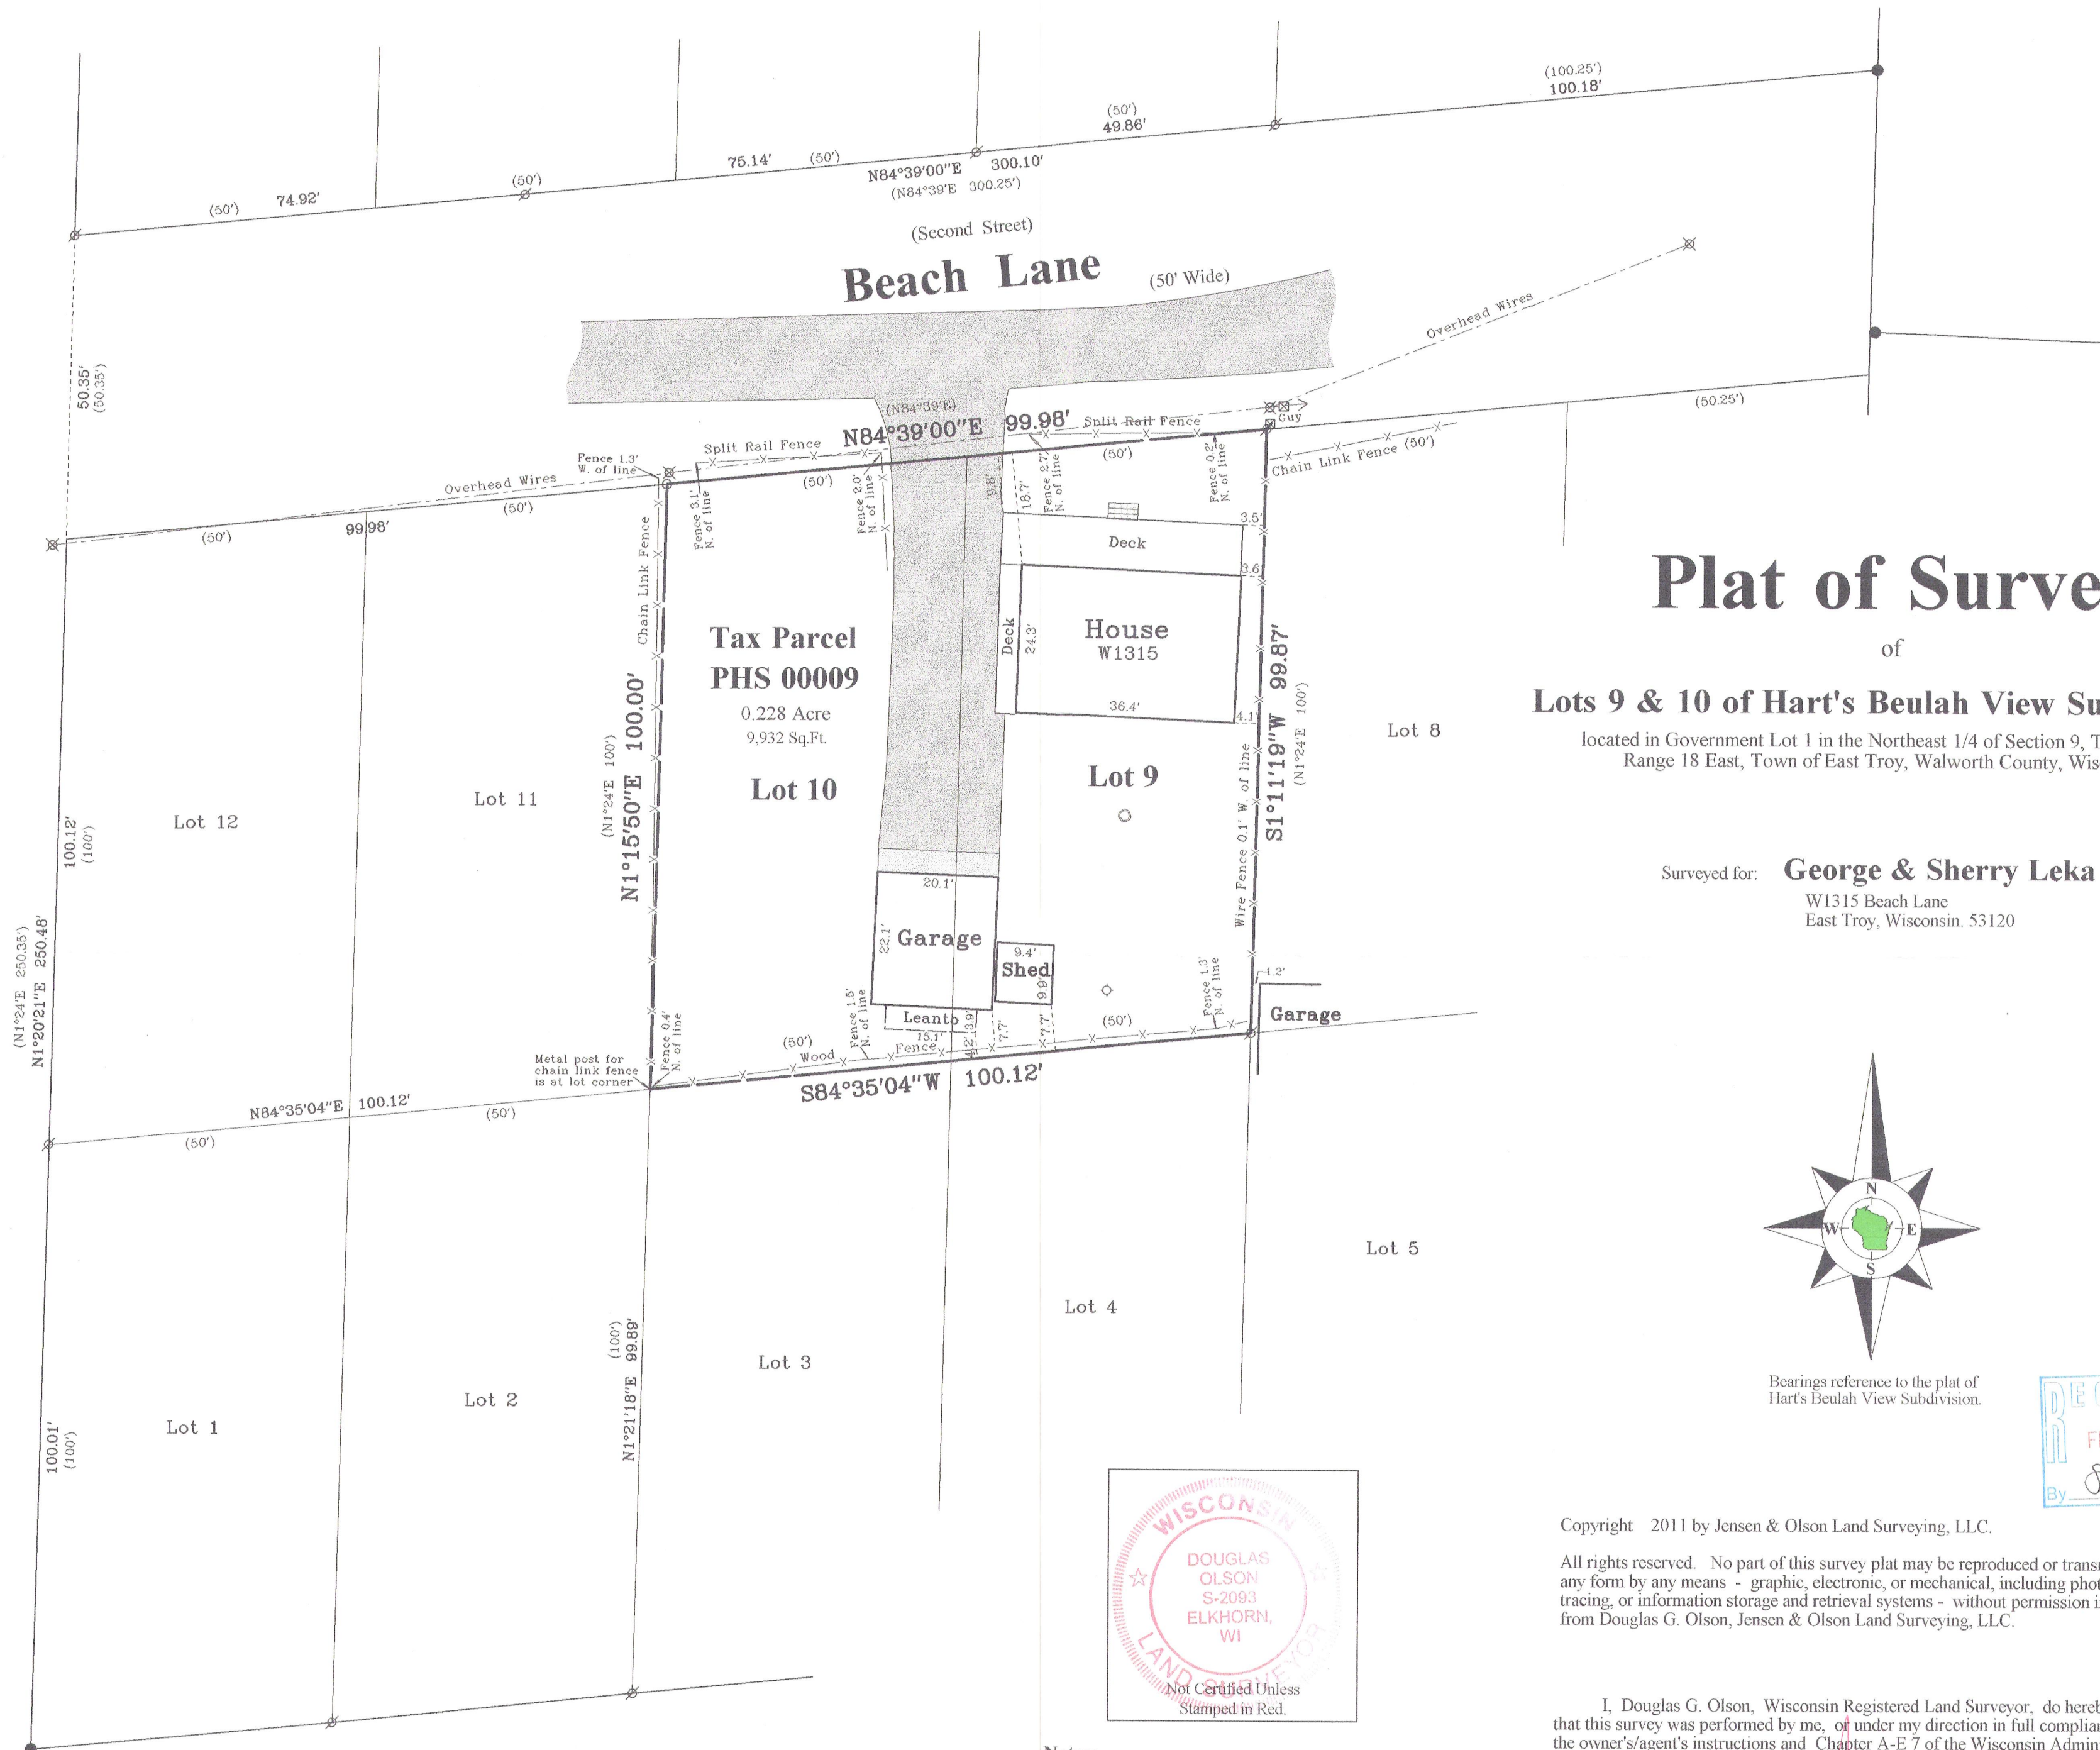



Plat of Survey

of
Lots 9 & 10 of Hart's Beulah View Subdivision,
located in Government Lot 1 in the Northeast 1/4 of Section 9, Town 4 North,
Range 18 East, Town of East Troy, Walworth County, Wisconsin.

Surveyed for: **George & Sherry Leka**
W1315 Beach Lane
East Troy, Wisconsin. 53120

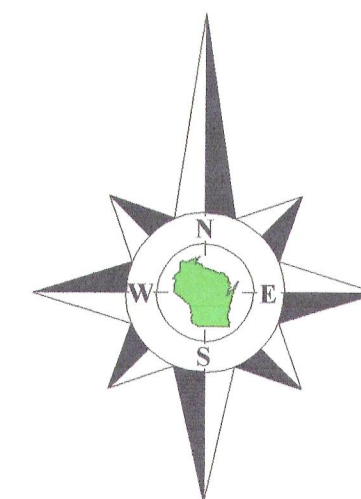

Bearings reference to the plat of
Hart's Beulah View Subdivision.

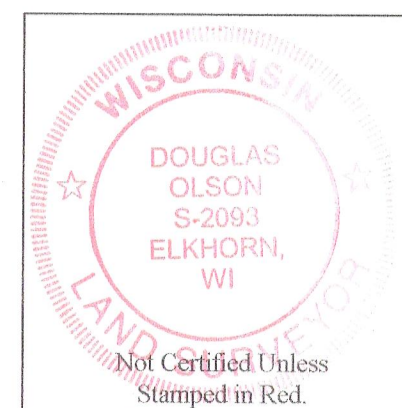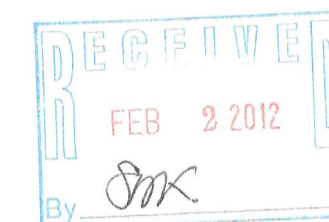

Notes:

- 1) This survey plat is not certified unless signed and sealed in red ink.
- 2) This survey is subject to Wisconsin lien laws. This Plat of Survey is the notice of intent to file lien. Lien waiver required.


Copyright 2011 by Jensen & Olson Land Surveying, LLC.

All rights reserved. No part of this survey plat may be reproduced or transmitted in any form by any means - graphic, electronic, or mechanical, including photocopying, tracing, or information storage and retrieval systems - without permission in writing from Douglas G. Olson, Jensen & Olson Land Surveying, LLC.

I, Douglas G. Olson, Wisconsin Registered Land Surveyor, do hereby certify that this survey was performed by me, or under my direction in full compliance with the owner's/agent's instructions and Chapter A-E 7 of the Wisconsin Administrative Code "Minimum Standards for Property Surveys"; and that this map is an accurate representation thereof to the best of my knowledge and belief.

Douglas G. Olson
Wisconsin Registered Land Surveyor - 2093

Survey Date: December 5, 2011.
Revisions:

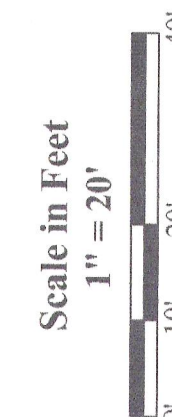

Jensen & Olson Land Surveying, LLC
45 South Wisconsin Street * P.O. Box 322 * Elkhorn, Wisconsin. 53121
Telephone: (262) 723-3434 * Facsimile: (262) 723-8044
Email: jensen.olson@elknet.net

Legend
Found Iron Pipe
Found Iron Rod
Found Iron Pin
Recorded Information
Utility Pole
Concrete Cover
Septic Vent
Asphalt Surface
Concrete Surface
Brick

Sheet 1 of 1 Sheets
Drawing Name: d:\2011\2011121\2011121.plt
Job Reference Number
2011.121

2011.121

PHS-9

418-2270