


SUBURBAN SURVEYS & ENGINEERING, INC.

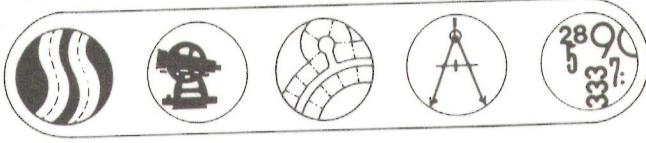

17620 W. National Ave.
New Berlin, Wisconsin 53146
414-784-7971


FOR: RICHARD BOSER

FOR: RICHARD BROWN
Lot 24, Miramar Addition No. 2, being a subdivision of the NE $\frac{1}{4}$ of Section 10, and the NW $\frac{1}{4}$ of Section 11, Town 4 North, Range 18 East, Town of East Troy, Walworth County, Wisconsin.

PLAT OF SURVEY



SCALE 1" = 50'

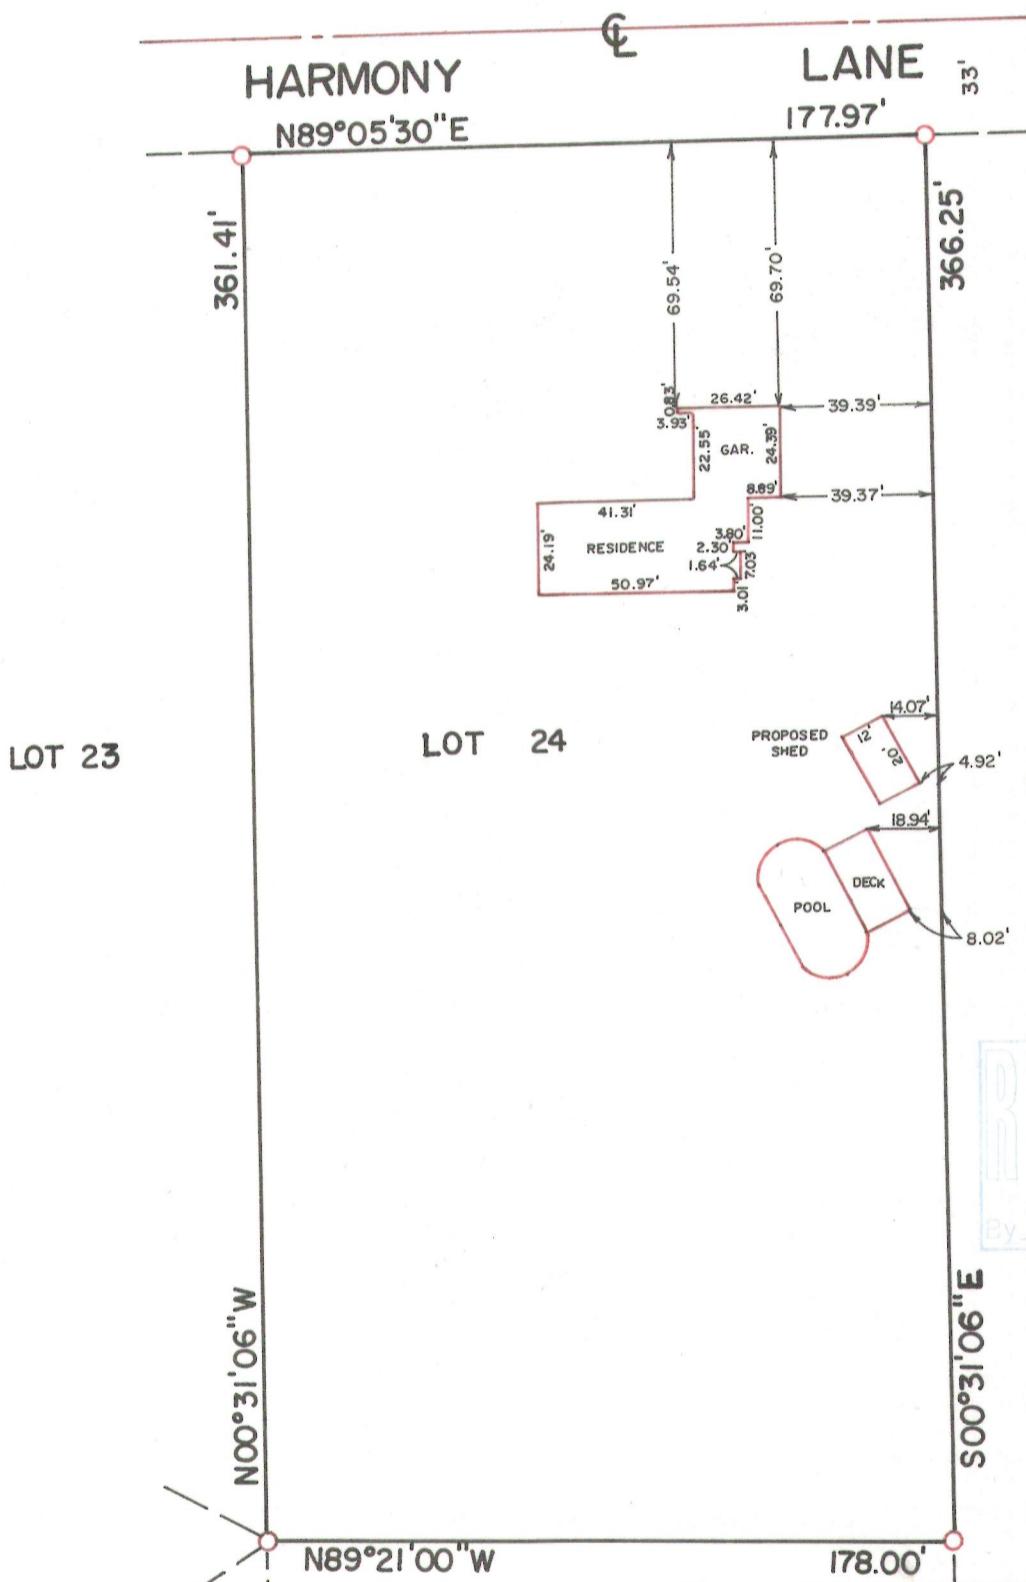

CERTIFICATION

CERTIFICATION

"I HAVE SURVEYED THE ABOVE DESCRIBED PROPERTY, AND THE ABOVE MAP IS A TRUE REPRESENTATION THEREOF AND SHOWS THE SIZE AND LOCATION OF THE PROPERTY, ITS EXTERIOR BOUNDARIES, THE LOCATION AND DIMENSIONS OF ALL STRUCTURES THEREON, FENCES, APPARENT EASEMENTS AND ROADWAYS AND VISIBLE ENCROACHMENTS, IF ANY.

THIS SURVEY IS MADE FOR THE EXCLUSIVE USE OF THE PRESENT OWNERS OF THE PROPERTY, AND ALSO THOSE WHO PURCHASE MORTGAGE, OR GUARANTEE THE TITLE THERETO, WITHIN ONE (1) YEAR FROM DATE HEREOF; AND AS TO THEM I HEREBY CERTIFY THAT SAID SURVEY AND THE ABOVE MAP WERE MADE IN ACCORDANCE WITH ACCEPTABLE PROFESSIONAL STANDARDS AND THAT THE INFORMATION CONTAINED THEREON IS, TO THE BEST OF MY KNOWLEDGE, INFORMATION AND BELIEF A TRUE AND ACCURATE REPRESENTATION THEREOF."

21st May 90
DAY OF 10, 19

Clancy & Sons
LAND SURVEYORS



516488

PMR224

DRAFTED BY TIMOTHY C. JOHNSON

418-2325 JOB NO. 90-1000