


**LOTS 9 AND 10, OF FREUCK'S SUBDIVISION**, as recorded in the Office of the Register of Deeds for Walworth County. Said Land being in the Town of East Troy, Walworth County, Wisconsin.

Survey address: W2323 New Deal Ave.

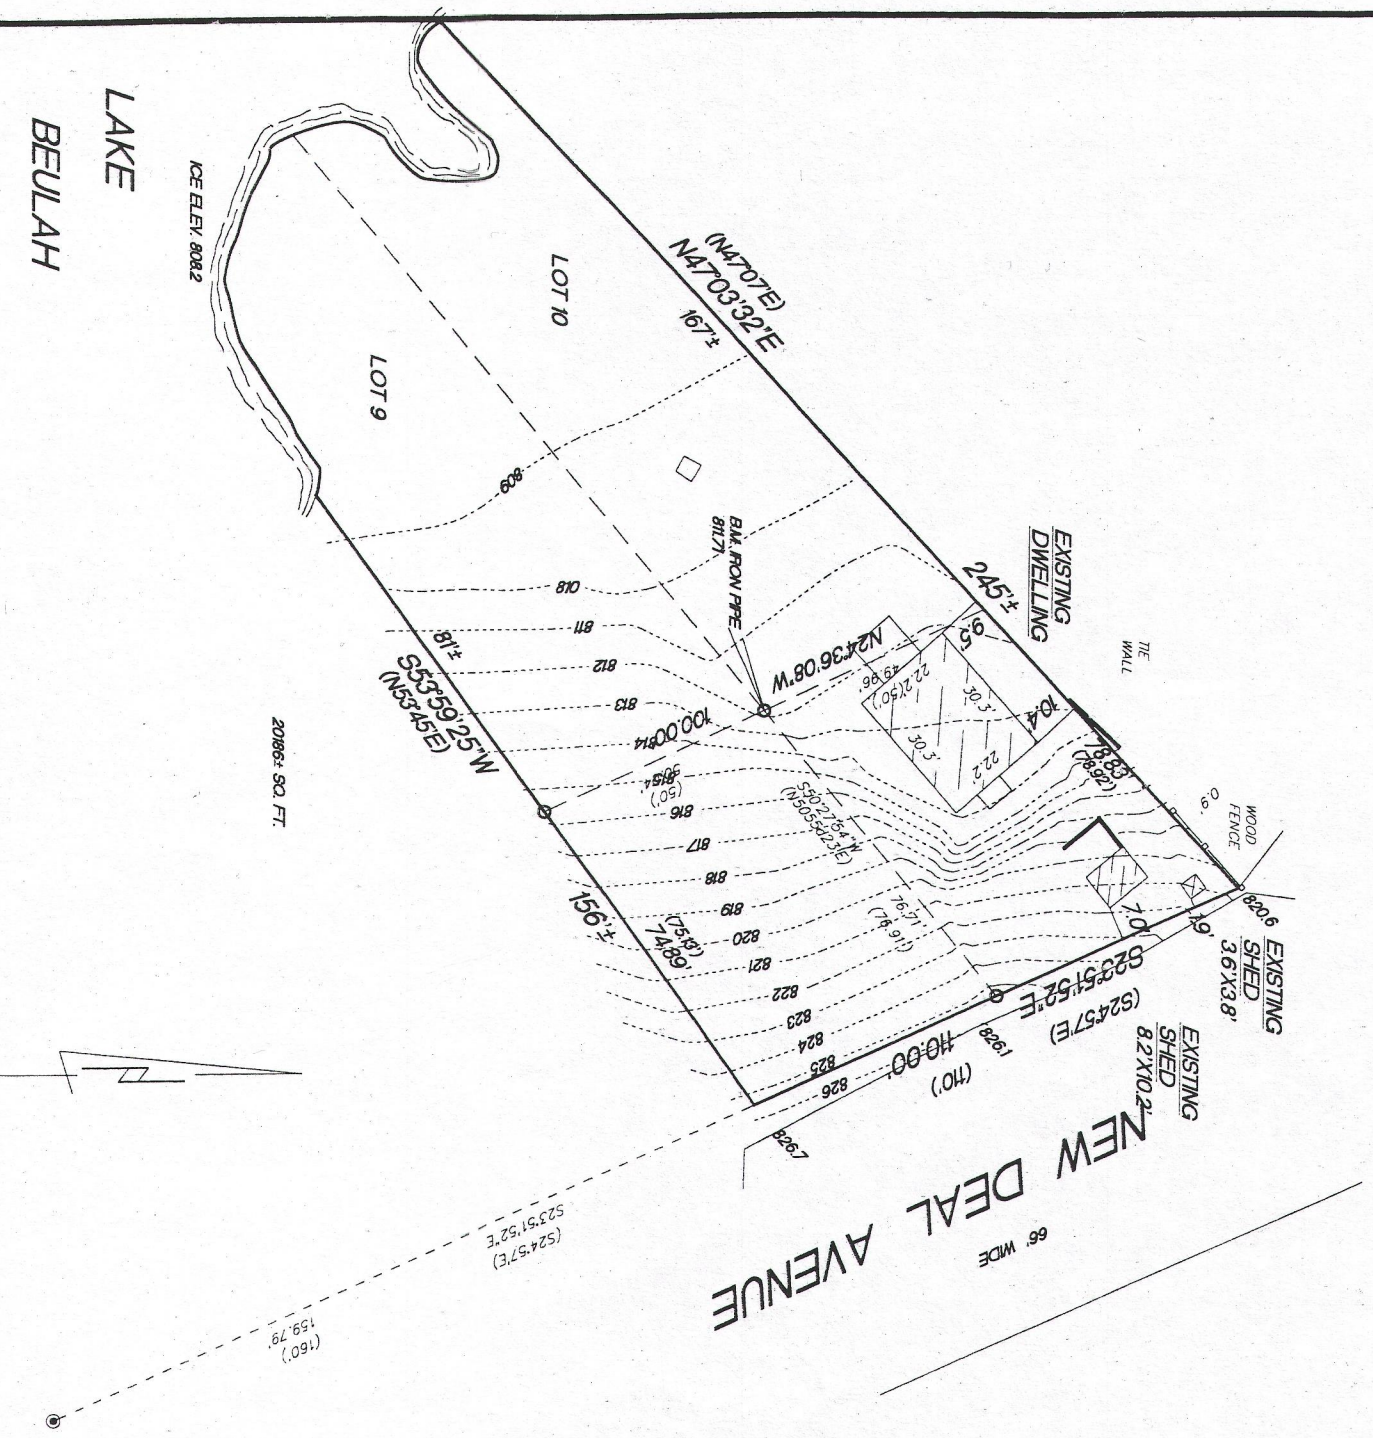

RECEIVED  
APR 11 2013  
By *mc*

**KETTLE MORAINES SURVEYING, INC.**  
575 W36245 Wilton Road  
Eagle Wisconsin 53119  
P.O. Box 357  
(262) 594-3484 / [kettlemorainesurvey.com](http://kettlemorainesurvey.com)  
Terrance E. Pisarek R.L.S.

ING INC

UNIVERSITY OF WISCONSIN

TERRANCE E.  
PISAREK  
S-1930

WISCONSIN

THIS IS NOT AN ORIGINAL SURVEY UNLESS THE SEAL IS RED.

**JOB NUMBER**