

PLAT OF SURVEY
-OF-

PART OF LOT 11 OF BEULAH LAKE PARK SUBDIVISION,
DESCRIBED AS FOLLOWS, TO-WIT: BEGINNING AT THE
NORTHWEST CORNER OF LOT 11; THENCE SOUTHERLY
ALONG THE WESTERLY LOT LINE 137 FEET; THENCE
SOUTH 25°59' EAST 75.15 FEET; THENCE NORTH 68°48'
EAST 240.49 FEET; THENCE NORTH 29° WEST TO THE
NORTH LINE OF SAID LOT 11; THENCE SOUTH 87°30'
WEST 207.10 FEET TO THE PLACE OF BEGINNING,
BEING IN THE TOWN OF EAST TROY, WALWORTH
COUNTY, WISCONSIN.




SURVEY FOR: HACKBARTH BUILDERS

BEARINGS HEREON RELATE TO THE WEST LINE
SHORE DRIVE, ASSUMED BEARING NORTH 29°
00' WEST.


"I hereby certify that I have surveyed the above described
property and that the above map is a correct representation thereof
and shows the size and location of the property, its exterior
boundaries, the location of all visible structures and dimensions
of all principal buildings thereon, boundary fences, apparent
easements, roadways and encroachments, if any."

"This survey is made for the use of the present owners of the
property, and those who purchase, mortgage, or guarantee the
title thereto within one year from date hereof."

- LEGEND
- FOUND IRON PIPE
 - FOUND SPIKE
 - ✦ SET IRON PIPE
 - () RECORDED AS
 - EXISTING ELEVATION

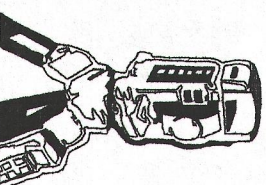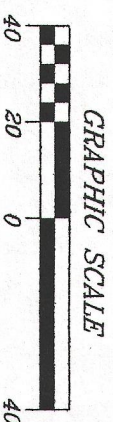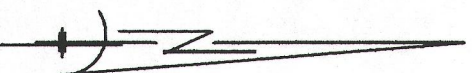

B.W. SURVEYING, INC.
LAND SURVEYS
MAPPING AND PLANNING
412 N. PINE STREET
BURLINGTON, WI 53105
(262)-767-0225

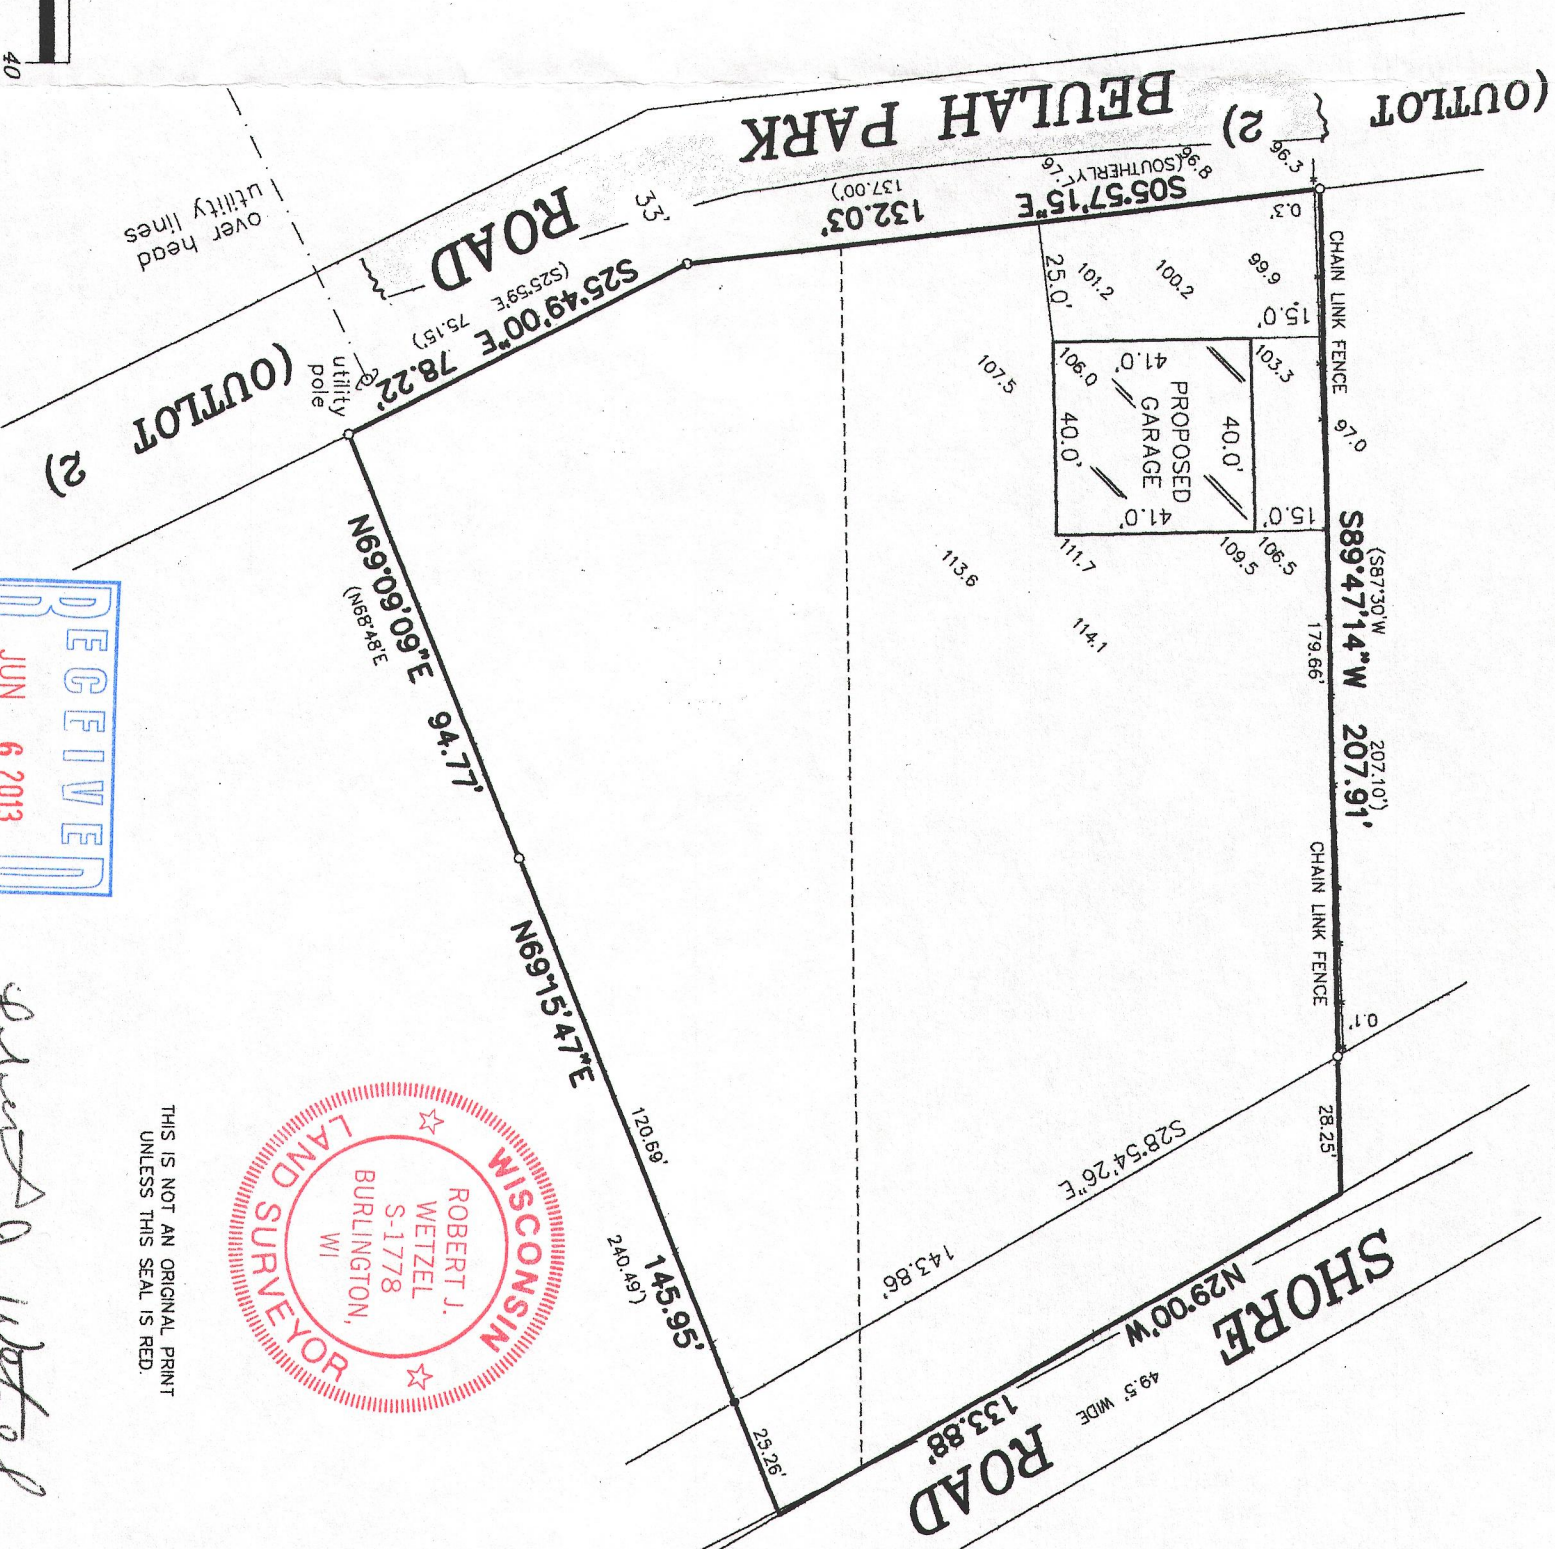

THIS IS NOT AN ORIGINAL PRINT
UNLESS THIS SEAL IS RED.



ROBERT J. WETZEL
S-1778
AUGUST 19, 2008
DATE
JOB NUMBER 79230

PBL 00010 418-2354