

- LEGEND**
- FOUND IRON PIPE
 - SET IRON PIPE
 - * CHISEL CUT AS NOTED


SCALE 1" = 20'

PLAT OF SURVEY
—OF—

LOT 4, FREUCK'S SUBDIVISION, LOCATED IN THE NORTHWEST 1/4 OF SECTION 18, TOWNSHIP 4 NORTH, RANGE 18 EAST, IN THE TOWN OF EAST TROY, WALWORTH COUNTY WISCONSIN.



ALSO THAT PART OF LOT 3 OF FREUCK'S SUBDIVISION, LOCATED IN THE NORTHWEST 1/4 OF SECTION 18, TOWNSHIP 4 NORTH, RANGE 18 EAST, TOWN OF EAST TROY, WALWORTH COUNTY WISCONSIN, DESCRIBED AS FOLLOWS, TO-WIT: COMMENCING AT THE SOUTHEAST CORNER OF SAID LOT 3; THENCE SOUTH 57°58' WEST ALONG THE SOUTH LINE OF SAID LOT 3, 89.41 FEET TO THE SHORE OF LAKE BEULAH; THENCE NORTHWESTERLY ALONG THE SHORE OF LAKE BEULAH 29.8 FEET TO THE PLACE OF BEGINNING; THENCE THENCE NORTH 57°58' EAST 106 FEET MORE OR LESS TO THE EASTERLY LINE OF SAID LOT 3; THENCE NORTH 13°55' WEST ALONG THE EASTERLY LINE OF SAID LOT 3, 26.10 FEET TO THE NORTHEAST CORNER OF SAID LOT 3; THENCE SOUTH 64°32' WEST 121 FEET ALONG THE NORTHERLY LINE OF SAID LOT 3 TO THE SHORE OF LAKE BEULAH; THENCE SOUTHEASTERLY ALONG THE SHORE OF SAID LAKE 25.1 FEET MORE OR LESS TO THE PLACE OF BEGINNING.

SURVEY FOR: RON BECKER
SURVEY LOCATION: W2301 NEW DEAL AVENUE

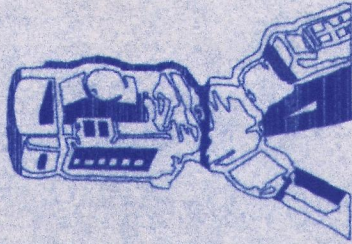

B.W. SURVEYING, INC.

412 N. PINE STREET
BURLINGTON, WI 53105
(262)-767-0225

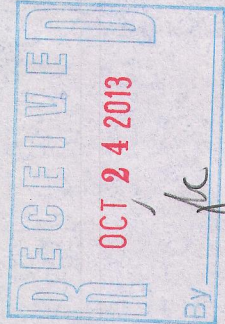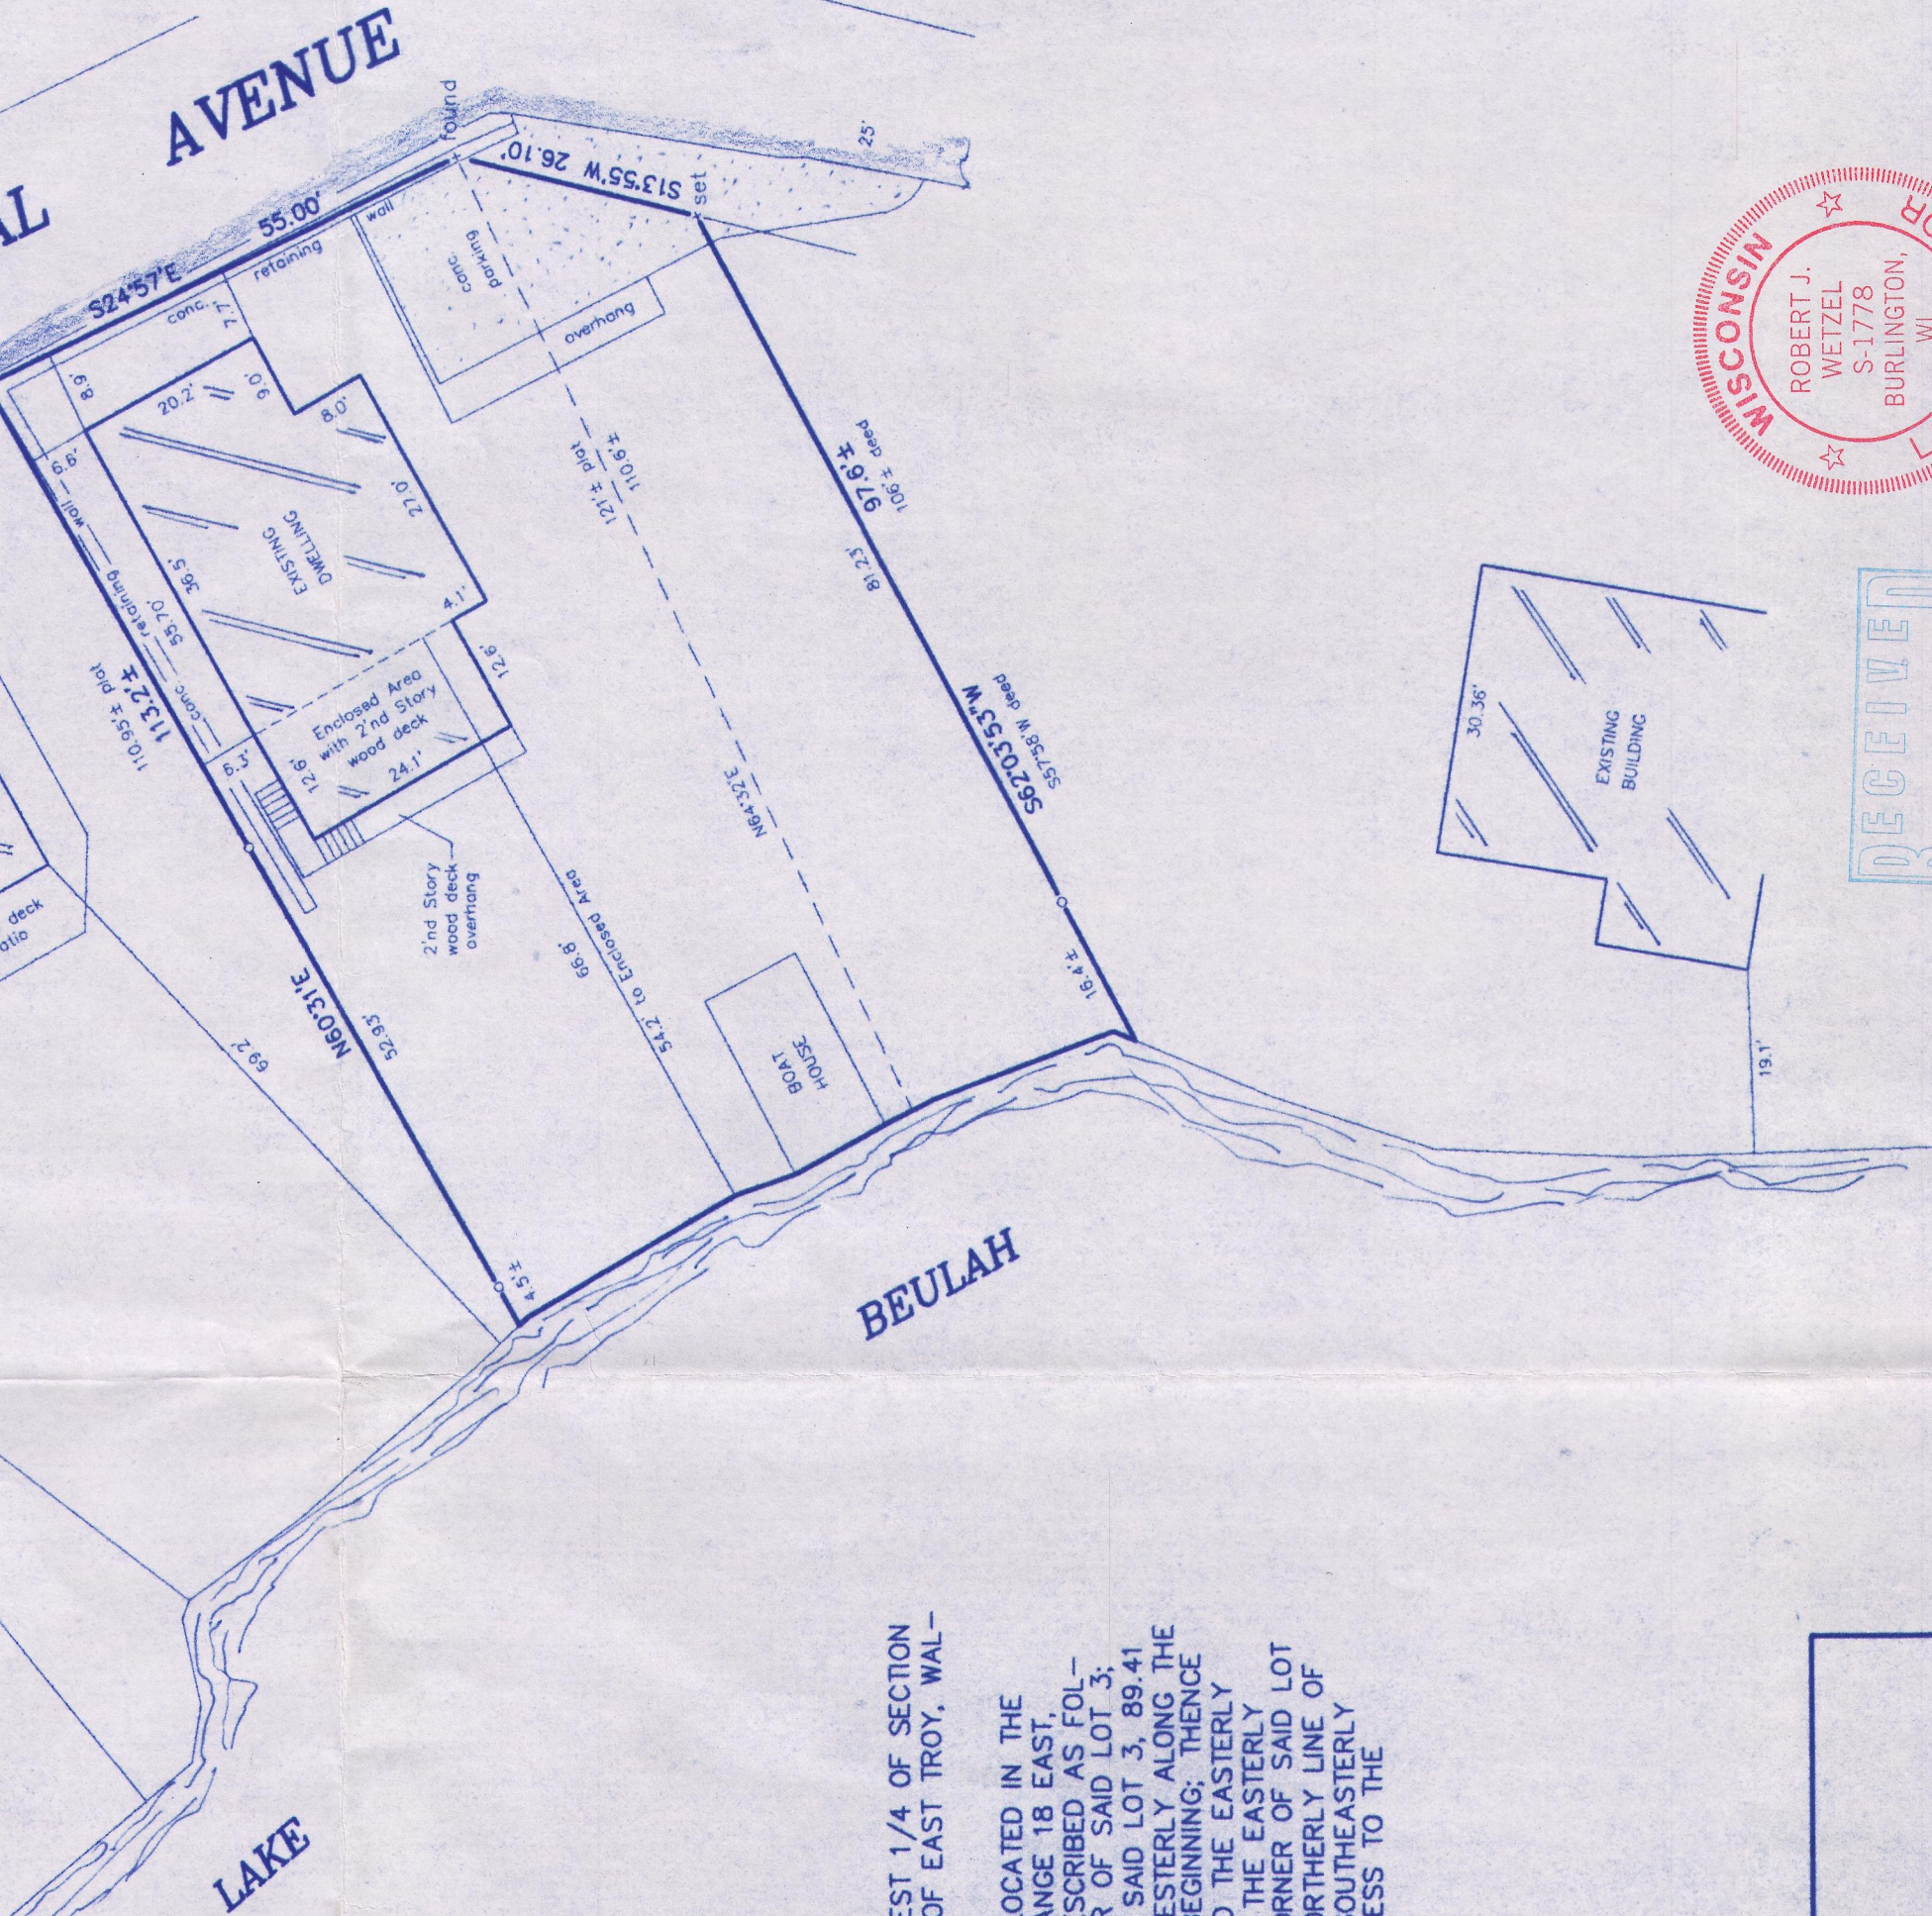

THIS IS NOT AN ORIGINAL PRINT UNLESS
THIS SEAL IS RED.

Robert J. Wetzel
ROBERT J. WETZEL S-1778

DRAWN BY:	bw	DATE:	AUGUST 30, 2013
CHECKED BY:	rw/dw	DRAWING NO.:	3523d2
JOB NO.:	3523	SHEET	1 OF 1

PF8-3 418-2374