

PLAT OF SURVEY -OF-

LOTS 3 AND 4, BLOCK 8 OF MIRAMAR SUBDIVISION, BEING A PART
OF SECTIONS 10 AND 11, TOWNSHIP 4 NORTH, RANGE 18 EAST, IN
TOWN OF EAST TROY, WALWORTH COUNTY, WISCONSIN.

SURVEY FOR: DADDY'S INC. CONSTRUCTION
SURVEY ADDRESS: N9138 ASH STREET

LEGEND

- FOUND IRON PIPE
- SET SPIKE
- 100.0 EXISTING ELEVATION

SCALE: 1" = 20'



THIS IS NOT AN ORIGINAL PRINT
UNLESS THIS SEAL IS RED

Franklin J. Lehman
FRANKLIN J. LEHMAN S-2211


JUNE 22, 2011 110603
DATE JOB NUMBER

I hereby certify that I have surveyed the above described property
and that the above map is a correct representation thereof and
shows the size and location of the property, its exterior boundaries,
the location of all visible structures and dimensions of all principal
buildings thereon, boundary fences, apparent easements, roadways
and encroachments, if any.

This survey is made for the use of the present owners of the property,
and those who purchase mortgage or guarantee the title thereto within
one year from date hereof.


LIBERTY LAND SURVEYING

789 CHICORY ROAD
BURLINGTON, WISCONSIN 53105
(262)901-5116 (262)767-8786

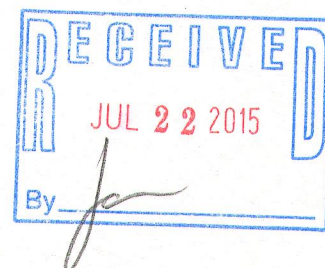

MANHOLE
ASSUME 100.0 ELEV.

ASH STREET
(40' WIDE)

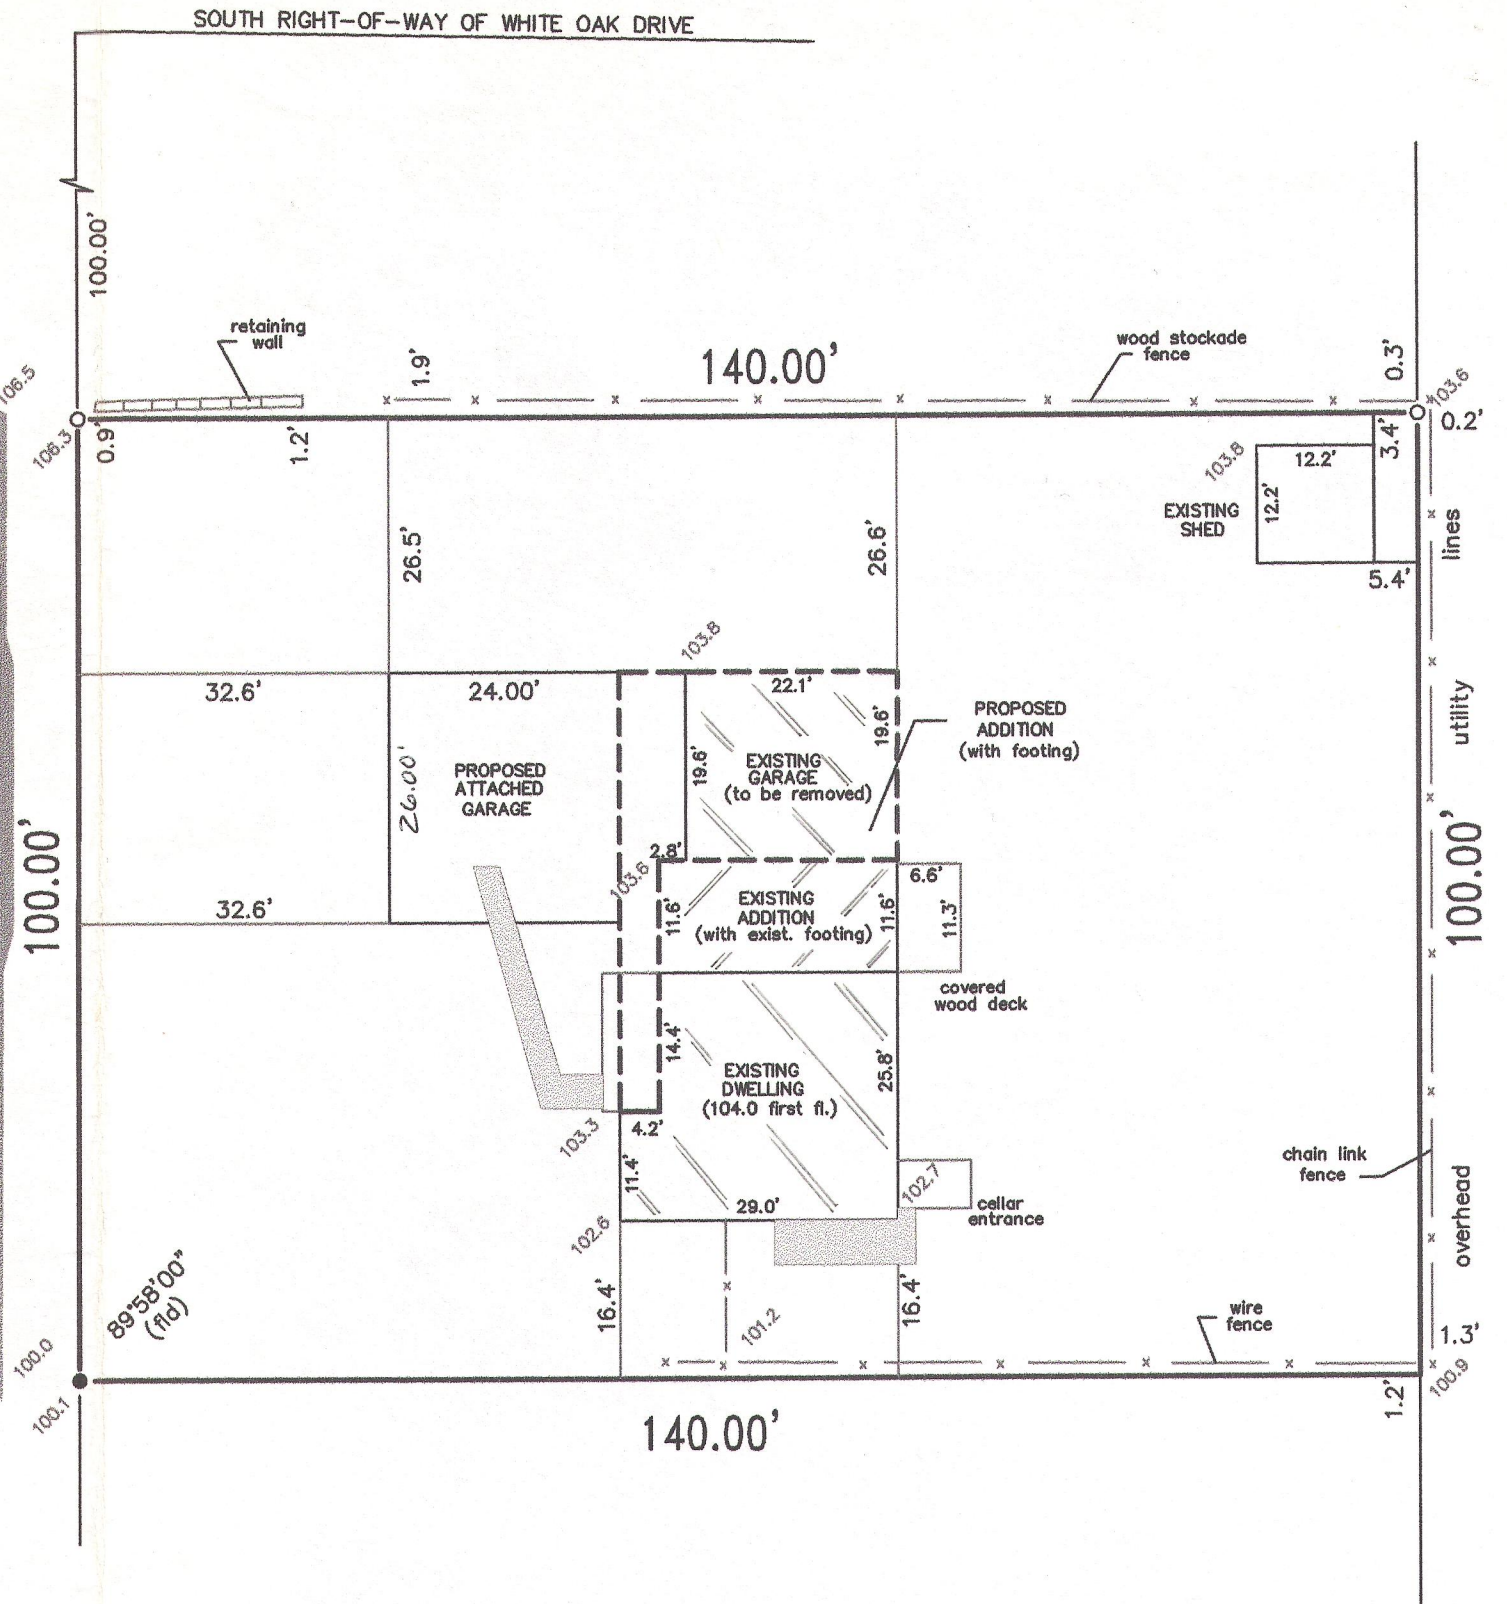

NOTE: THIS SURVEY IS SUBJECT TO WISCONSIN LIEN LAWS

PMR-1020 418-2450