


PLAT OF SURVEY

LOCATION: W995 Miramar Drive, East Troy, Wisconsin

LEGAL DESCRIPTION: Lot 22 in Block 1 in MIRAMAR SUBDIVISION, being a part of Section 10 and 11, Town 4 North, Range 18 East, in the Town of East Troy, Walworth County, Wisconsin.
November 01, 2021
Survey No. 112983


Beth McCormack

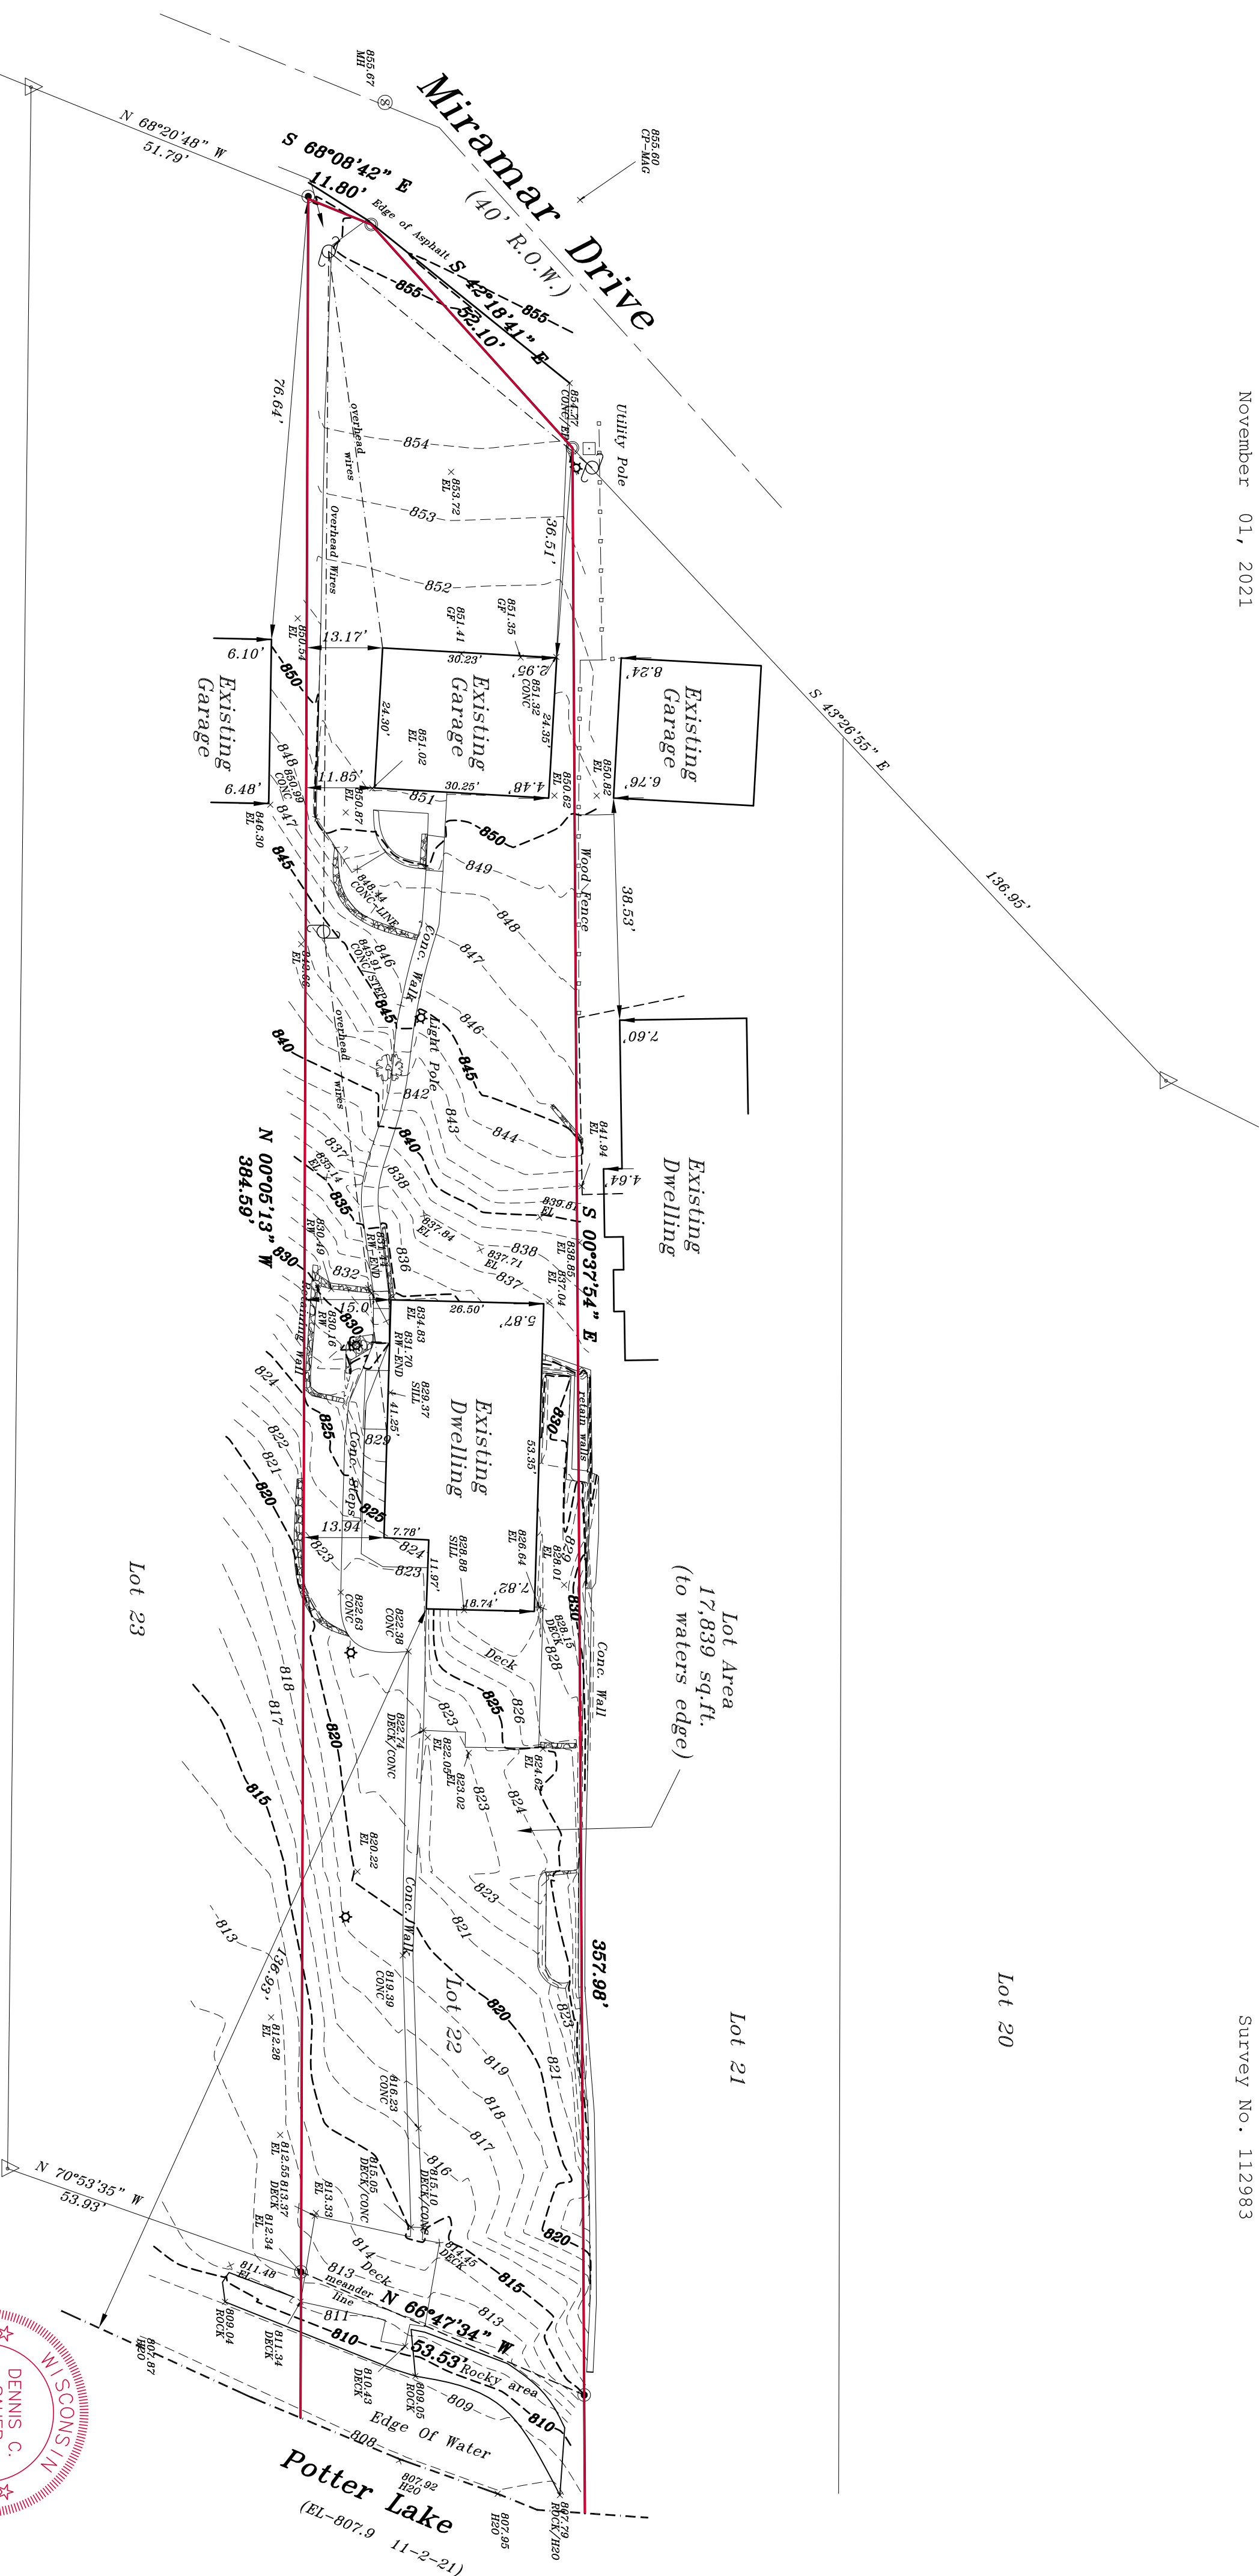

METROPOLITAN SURVEY SERVICE, INC.


PROFESSIONAL LAND SURVEYORS
9415 West Forest Home Avenue, Suite 202
Hales Corners, Wisconsin 53130
PH. (414) 529-5380
survey@metropolitansurvey.com
www.metropolitansurvey.com

- Denotes Iron Rod Found
- Denotes Iron Pipe Set
- Denotes Iron Pipe Found

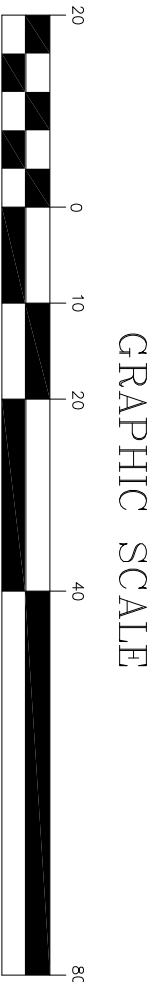

FLOOD DATA

This property is in Zone _____ of the Flood Insurance Rate Map, Community Panel No. 55127C0125D which has an effective date of October 2, 2019, and may be in a Special Flood Hazard Area. Field surveying was not performed to determine this zone. An elevation certificate may be needed to verify this determination or apply for an amendment from the Federal Emergency Management Agency.

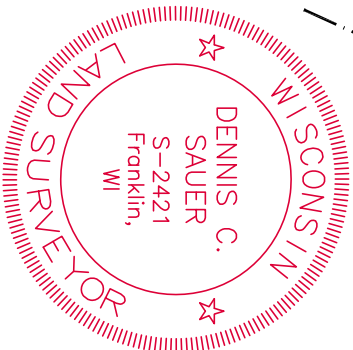

SIGNED _____
Dennis C. Sauer
Professional Land Surveyor S-2421