

Survey made but was rejected  
because the perc. test was not  
accepted by the County.

RECEIVED

JUN 17 1976

WAL. CO. ENGINEERING OFFICE

CERTIFIED SURVEY MAP NO. \_\_\_\_\_

Part of the N.W.  $\frac{1}{4}$  of the N.W.  $\frac{1}{4}$  of section 10,  
T. 4N., R. 18E., Walworth County, Wisconsin

STEWART SCHOOL ROAD  
S 87° 59' E 155.00'

Owner: Lewis Diedrich  
Rt. 1, Box 415, East Troy, Wisconsin

Surveyor: Lloyd L. Jensen  
Elkhorn, Wisconsin


Legend:

- ⊕ Found iron county monument
- Found iron pipe
- Found railroad spike 0.34' south of line
- Found broken concrete monument
- Placed 0.75" Dia. x 24" round iron rod weighing 1.5 lb./lin. ft.

Surveyors Certificate: I, Lloyd L. Jensen, Surveyor, do hereby certify that I have surveyed, divided, and mapped the following described parcel: Beginning at an iron county monument marking the Northwest corner of Section 10, Town 4 North, Range 18 East, Walworth County, Wisconsin; Thence S 87° 59' E, 155 feet along the centerline of Stewart School Road; thence S 1° 29' W, 497.86 feet to the North right of way of Beach Road; thence N 87° 45' W along said right of way 155 feet to the formerly recorded location of the West line of the Northwest  $\frac{1}{4}$  of said Section 10; thence N 1° 29' E along said West line, 497.09 feet to the point of beginning, containing 1.77 acres of land more or less, and that I have fully complied with the provisions of Chapter 236.34 of the Wisconsin Statutes, and the Land Division (Subdivision) Ordinance for Walworth County in surveying, dividing, and mapping said land.

Dated this 16<sup>th</sup> day of June, 1976

Lloyd L. Jensen  
Lloyd L. Jensen, S-211

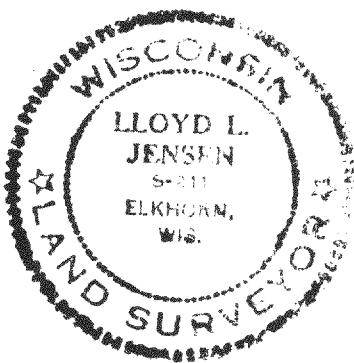

Soils: Mub  
FmC2  
CrB2  
R 1 Zoning


Approved by resolution of the Walworth County  
Park and Planning Commission this \_\_\_\_\_ day of  
\_\_\_\_\_, 1976.

Harold H. Kolb, Chairman

Put on Cert. No. 784

418-305

418-305

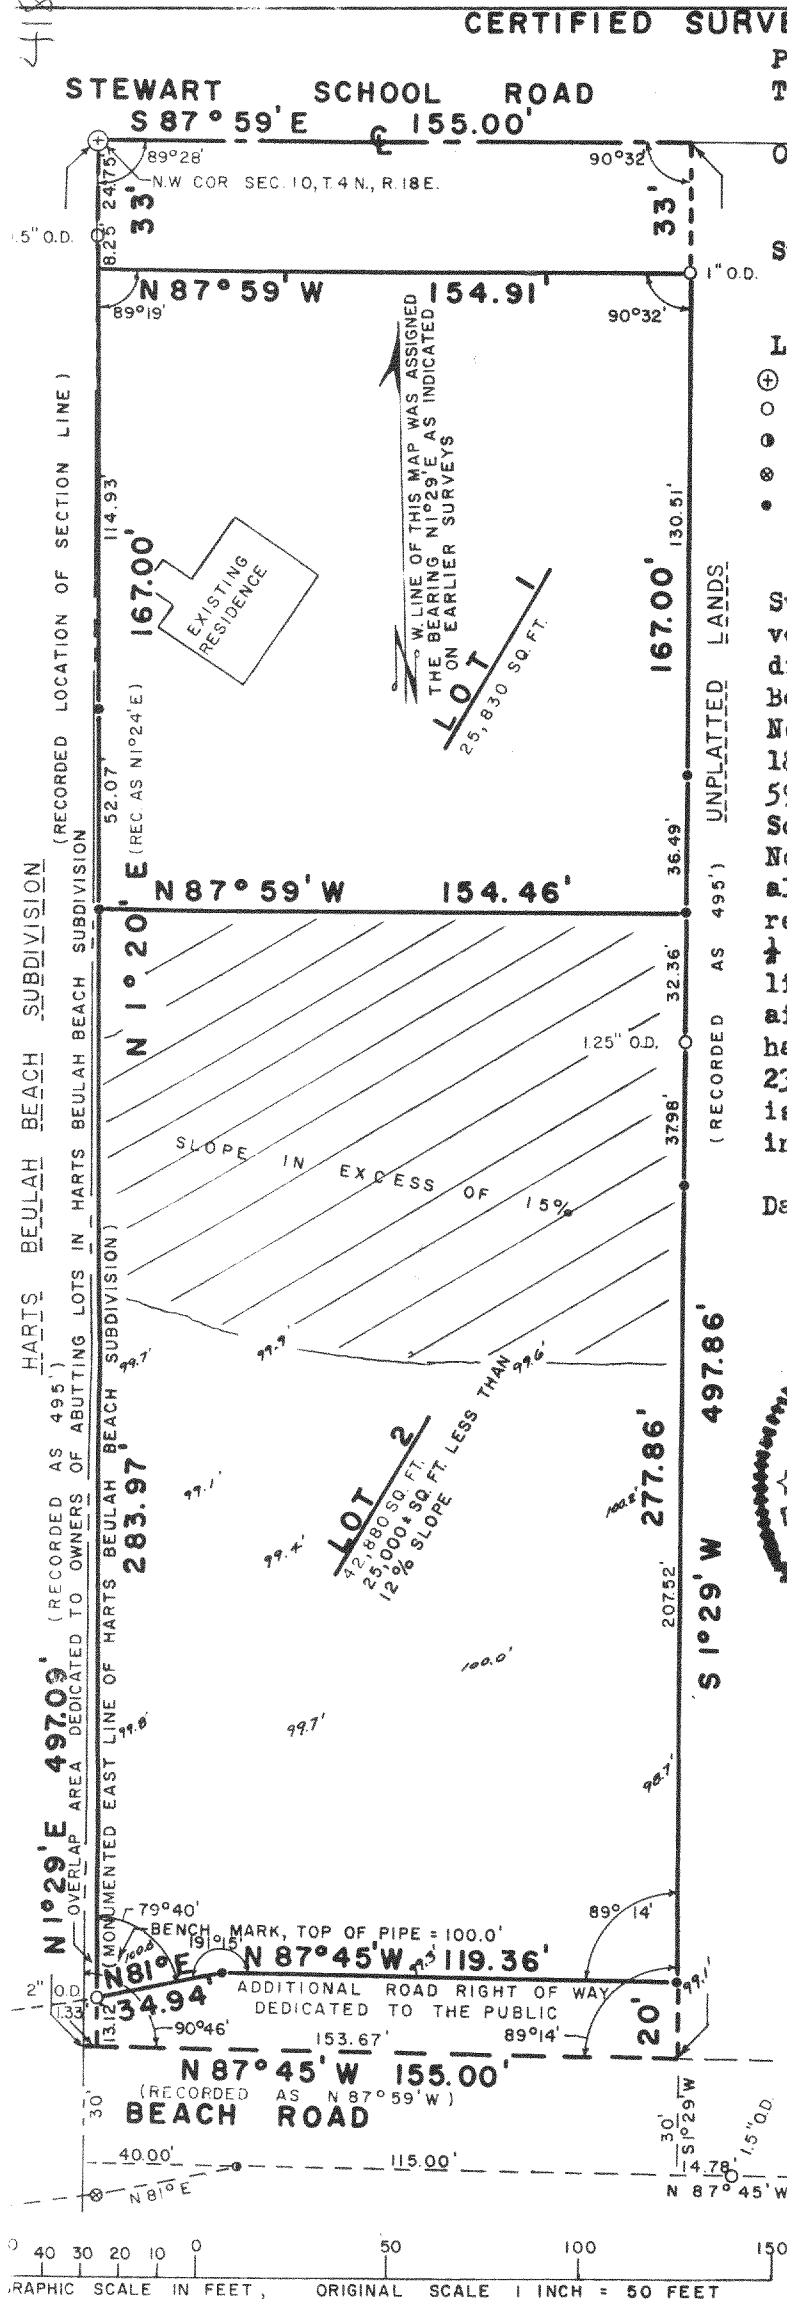

CERTIFIED SURVEY MAP NO. \_\_\_\_\_

Surveyors Certificate of Compliance with Municipal Code:

I, Lloyd L. Jensen do hereby certify that I have fully complied with the provisions of Sec. 18.06 of the Municipal Code for the Town of East Troy in surveying, dividing, and mapping the land described hereon.

Dated this \_\_\_\_\_ day of \_\_\_\_\_, 1976

\_\_\_\_\_  
Lloyd L. Jensen S-211

Owners Certificate:

As owner I hereby certify that I caused the land described on this plat to be surveyed, divided, mapped, and dedicated as represented on this plat. I also certify that this plat is required to be submitted to the following for approval or objection: Walworth County Park & Planning Commission and Town Board - Town of East Troy.

\_\_\_\_\_  
Lewis Diedrich  
\_\_\_\_\_

State of Wisconsin) SS  
County of Walworth)

Personally came before me this \_\_\_\_\_ day of \_\_\_\_\_, 1976, the above named owner Lewis Diedrich, to me known to be the person who executed the foregoing instrument, and acknowledged the same.

(Notary Seal)

Notary Public \_\_\_\_\_ County,

By \_\_\_\_\_

My Commission Expires \_\_\_\_\_