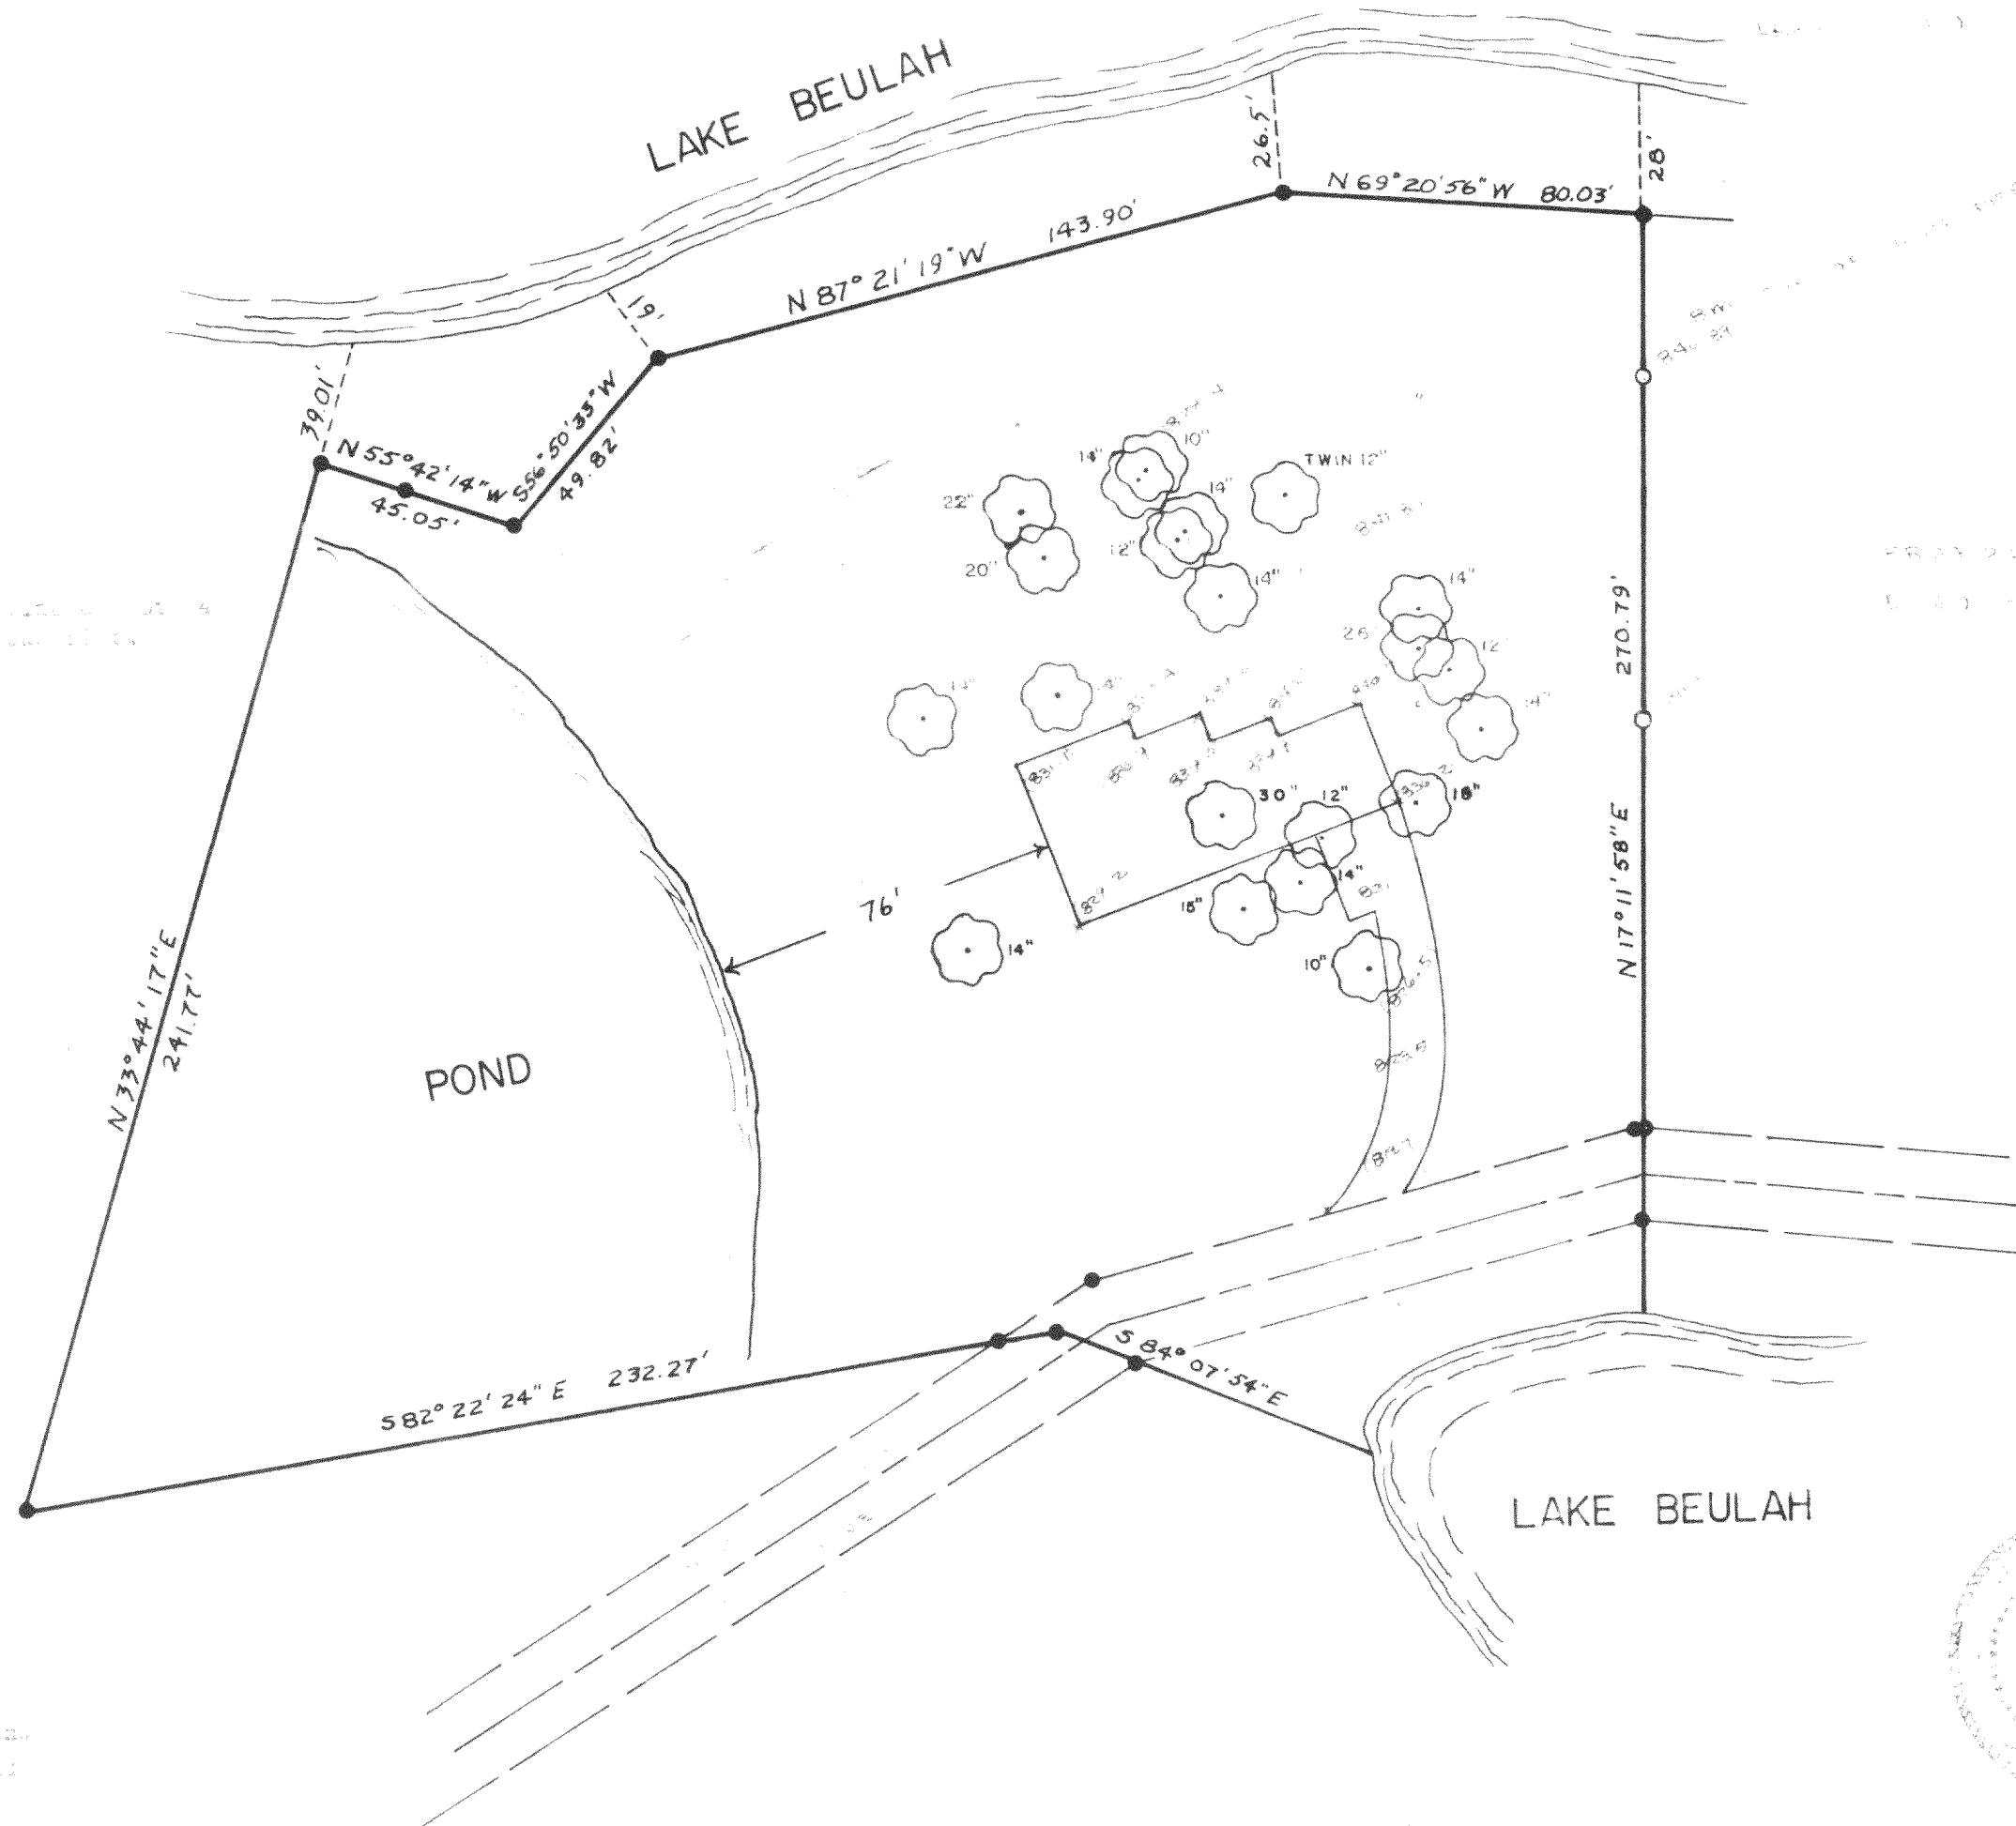


[illegible]

I, William A. SMITHMAN, Registered Land Surveyor, do hereby certify that the plat shown herein is a true and accurate survey and true representation thereof and the exterior boundary lines and all divisions of said property are shown of record to the best of my knowledge and belief.

WILLIAM J. BRYAN 1870-1936
BORN FEBRUARY 19-1870
DIED MARCH 1-1936

P. O. 1658.214