


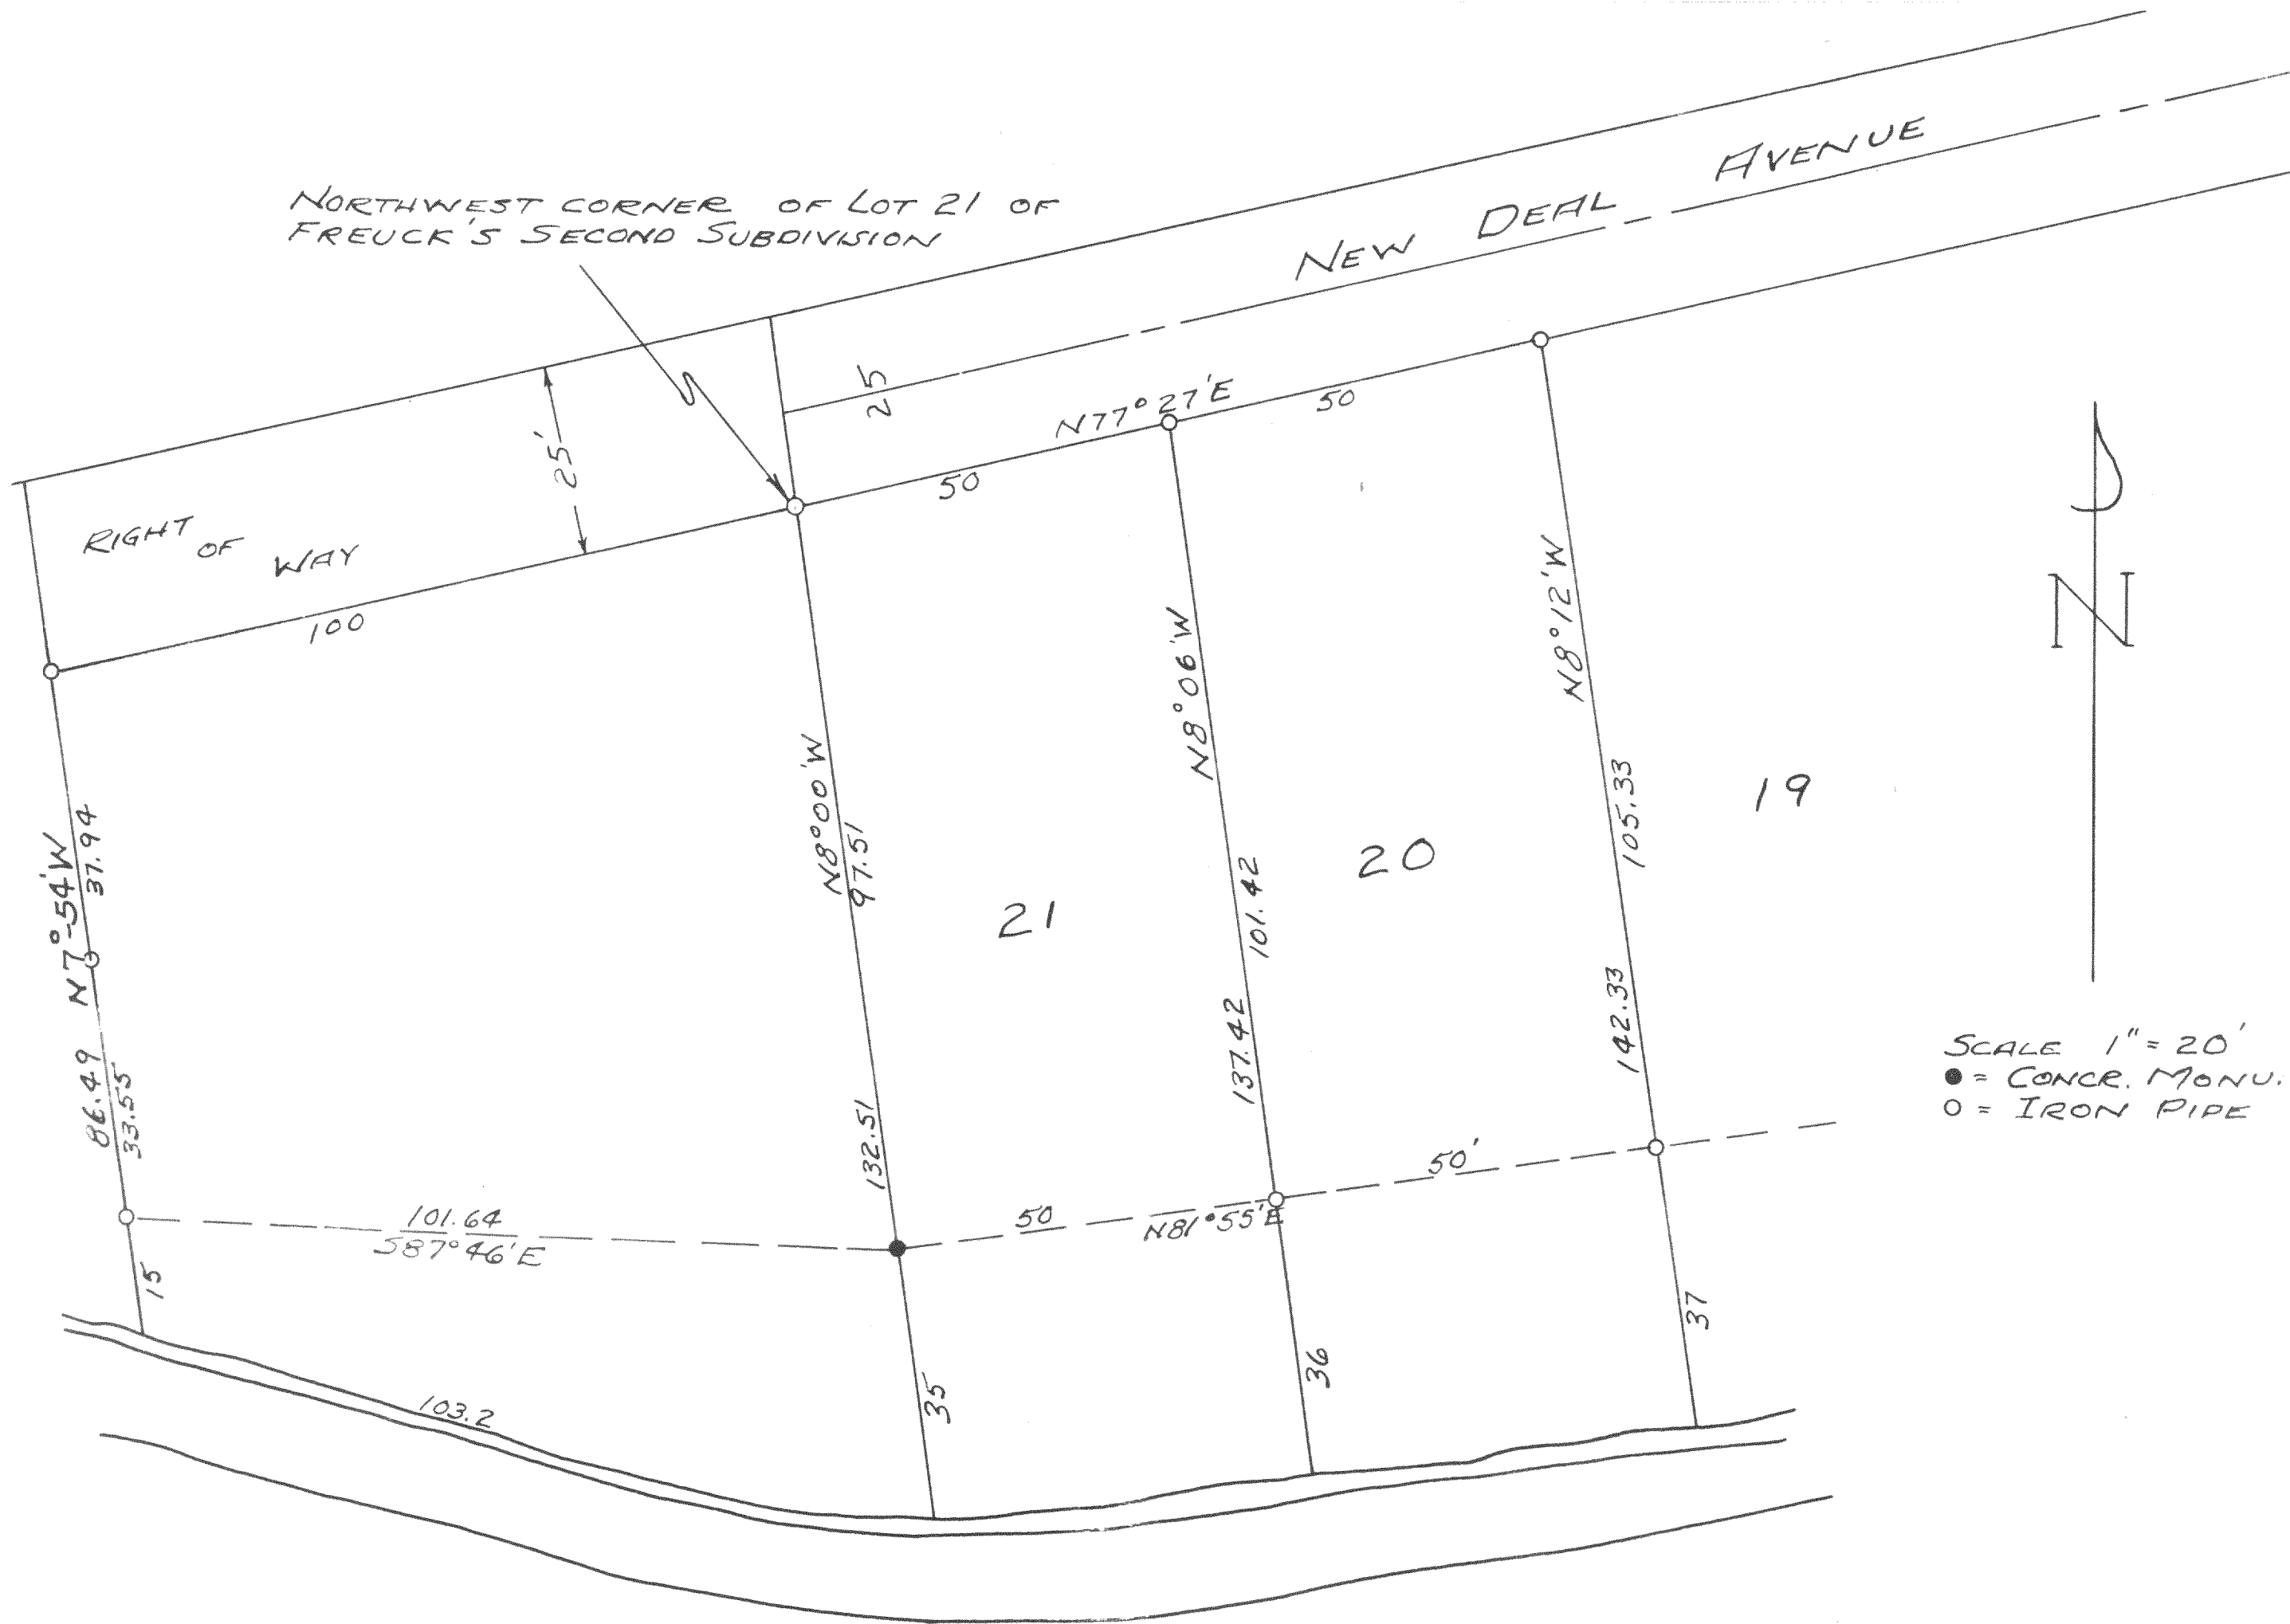

L A K E B E U L A H

PLAT OF SURVEY OF LAND LOCATED IN THE
NORTHWEST 1/4 OF SECTION 18, T4N R18E OF
WALWORTH COUNTY, WISCONSIN
MAY 1950
Lloyd L. Jensen
COUNTY SURVEYOR

418-34-J

PET 18-14B + PFS 2-15

Key to FS 18
" - 19 and ET-18-14B