


CERTIFIED SURVEY MAP PRELIMINARY PLAT

OF THE DIVISION OF OUTLOT 1 OF AIRTROY ESTATES
A SUBDIVISION LOCATED IN THE S.W. 1/4 OF THE NE. 1/4
AND THE N.W. 1/4 OF THE SE. 1/4 OF SECTION 14, T4N, R18E,
TOWN OF EAST TROY, WALWORTH COUNTY, WISCONSIN.

NOTE: PARCELS TO BE USED FOR AIRPLANE HANGER
NO SOIL ABSORPTION SITE NEEDED.

NOTE: SOIL BORING #6 ~ TOTAL DEPTH 6.1', OBSERVED GROUND WATER AT 6.1';
ESTIMATED HIGHEST 1.0', TOP SOIL 0.75; SANDY CLAY 2.0;
SANDY LOAM 2.35;

SOIL BORING #6A ~ TOTAL DEPTH 8.0', OBSERVED GROUND WATER AT 8.0';
ESTIMATED HIGHEST 8.0', TOP SOIL 1.0; CLAY LOAM 1.5;
SANDY CLAY 1.5; SAND 4.0

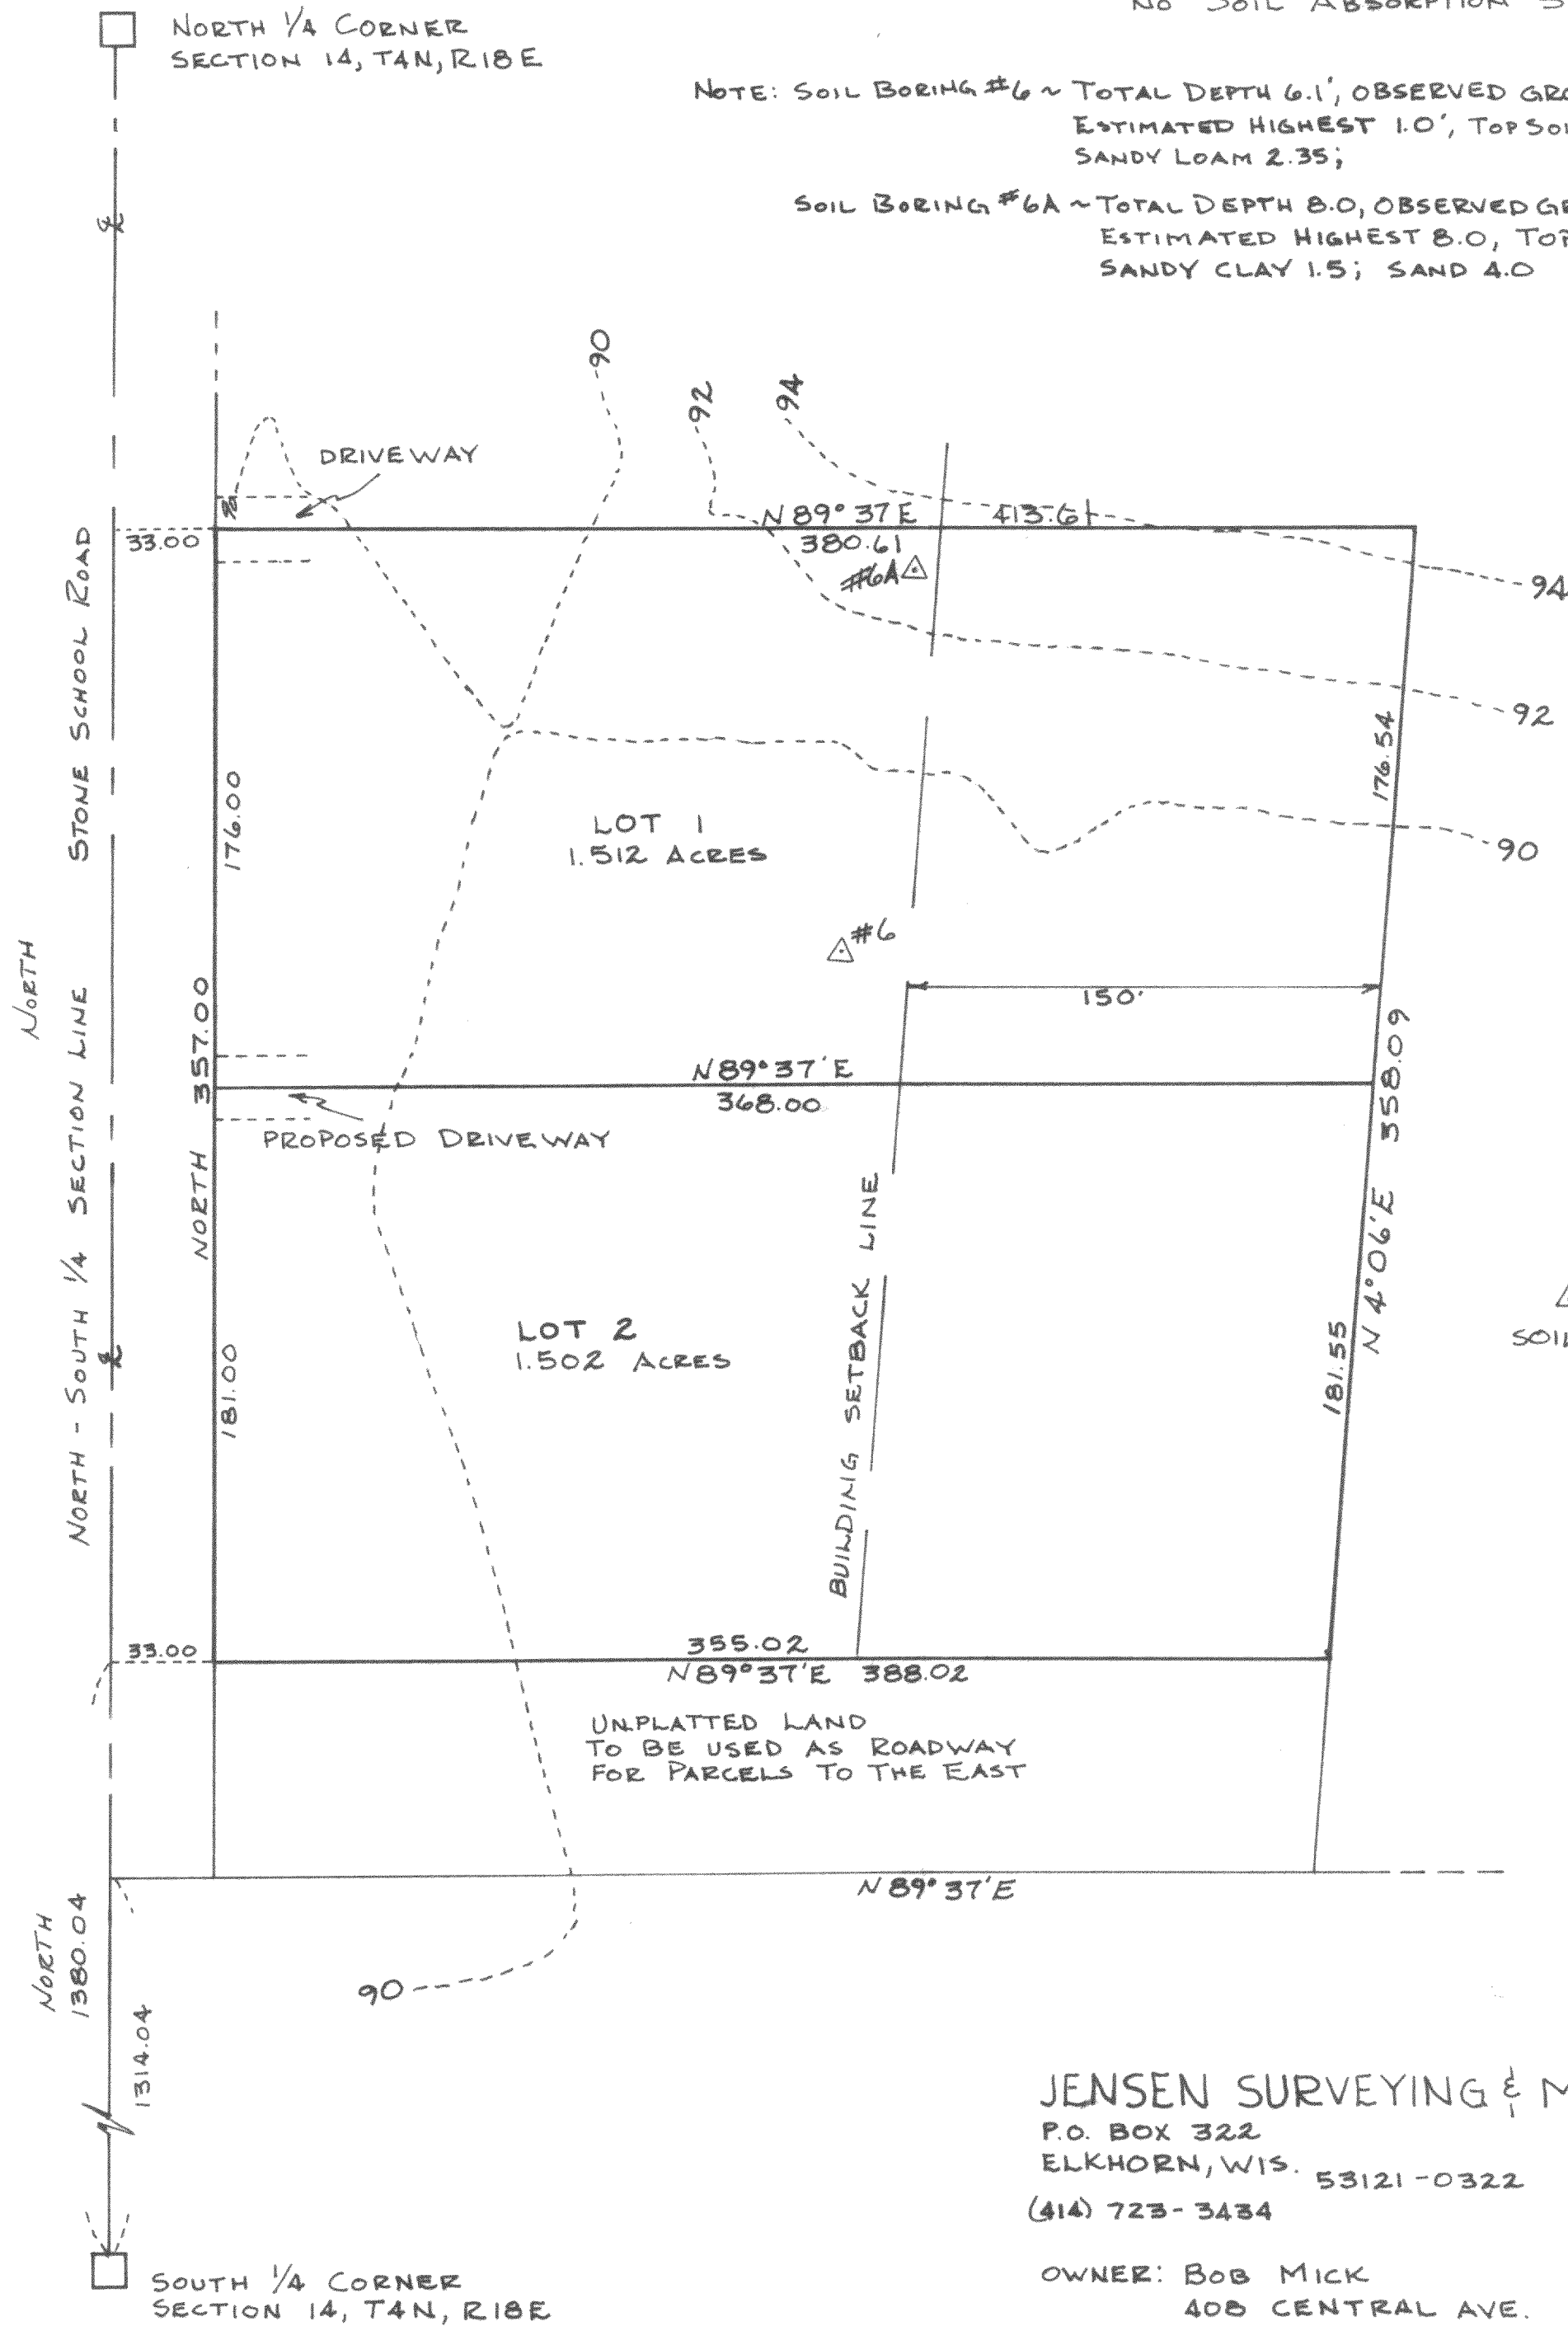


△ INDICATES SOIL BORING
SOILS: MIAMI LOAM
MCHEERY SILT LOAM
FOX SILT LOAM
FOX LOAM

JENSEN SURVEYING & MAPPING S.C.

P.O. BOX 322
ELKHORN, WIS. 53121-0322
(414) 723-3434

OWNER: BOB MICK
408 CENTRAL AVE.
WAUKESHA, WIS. 53186

MARCH 23, 1982

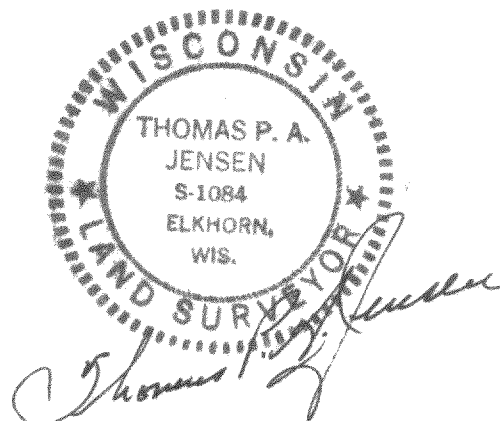

1982.008

Now Cert. Survey # 1227

418-430-J