


PLAT OF SURVEY


FOR
ROBERT MICHAEL
RT. 1 1155 MIRAMAR DR.
EAST TROY

OF
LOT 4 ISLAND CLUB, LOCATED IN THE N.W. 1/4 OF THE S.W. 1/4 AND
THE N.E. 1/4 OF THE S.W. 1/4 AND THE S.E. 1/4 OF THE S.W. 1/4 AND THE S.W. 1/4 OF THE
S.W. 1/4 OF SECTION 4, T.4N., R.18E., IN THE TOWN OF EAST TROY, WALWORTH CO., WIS.

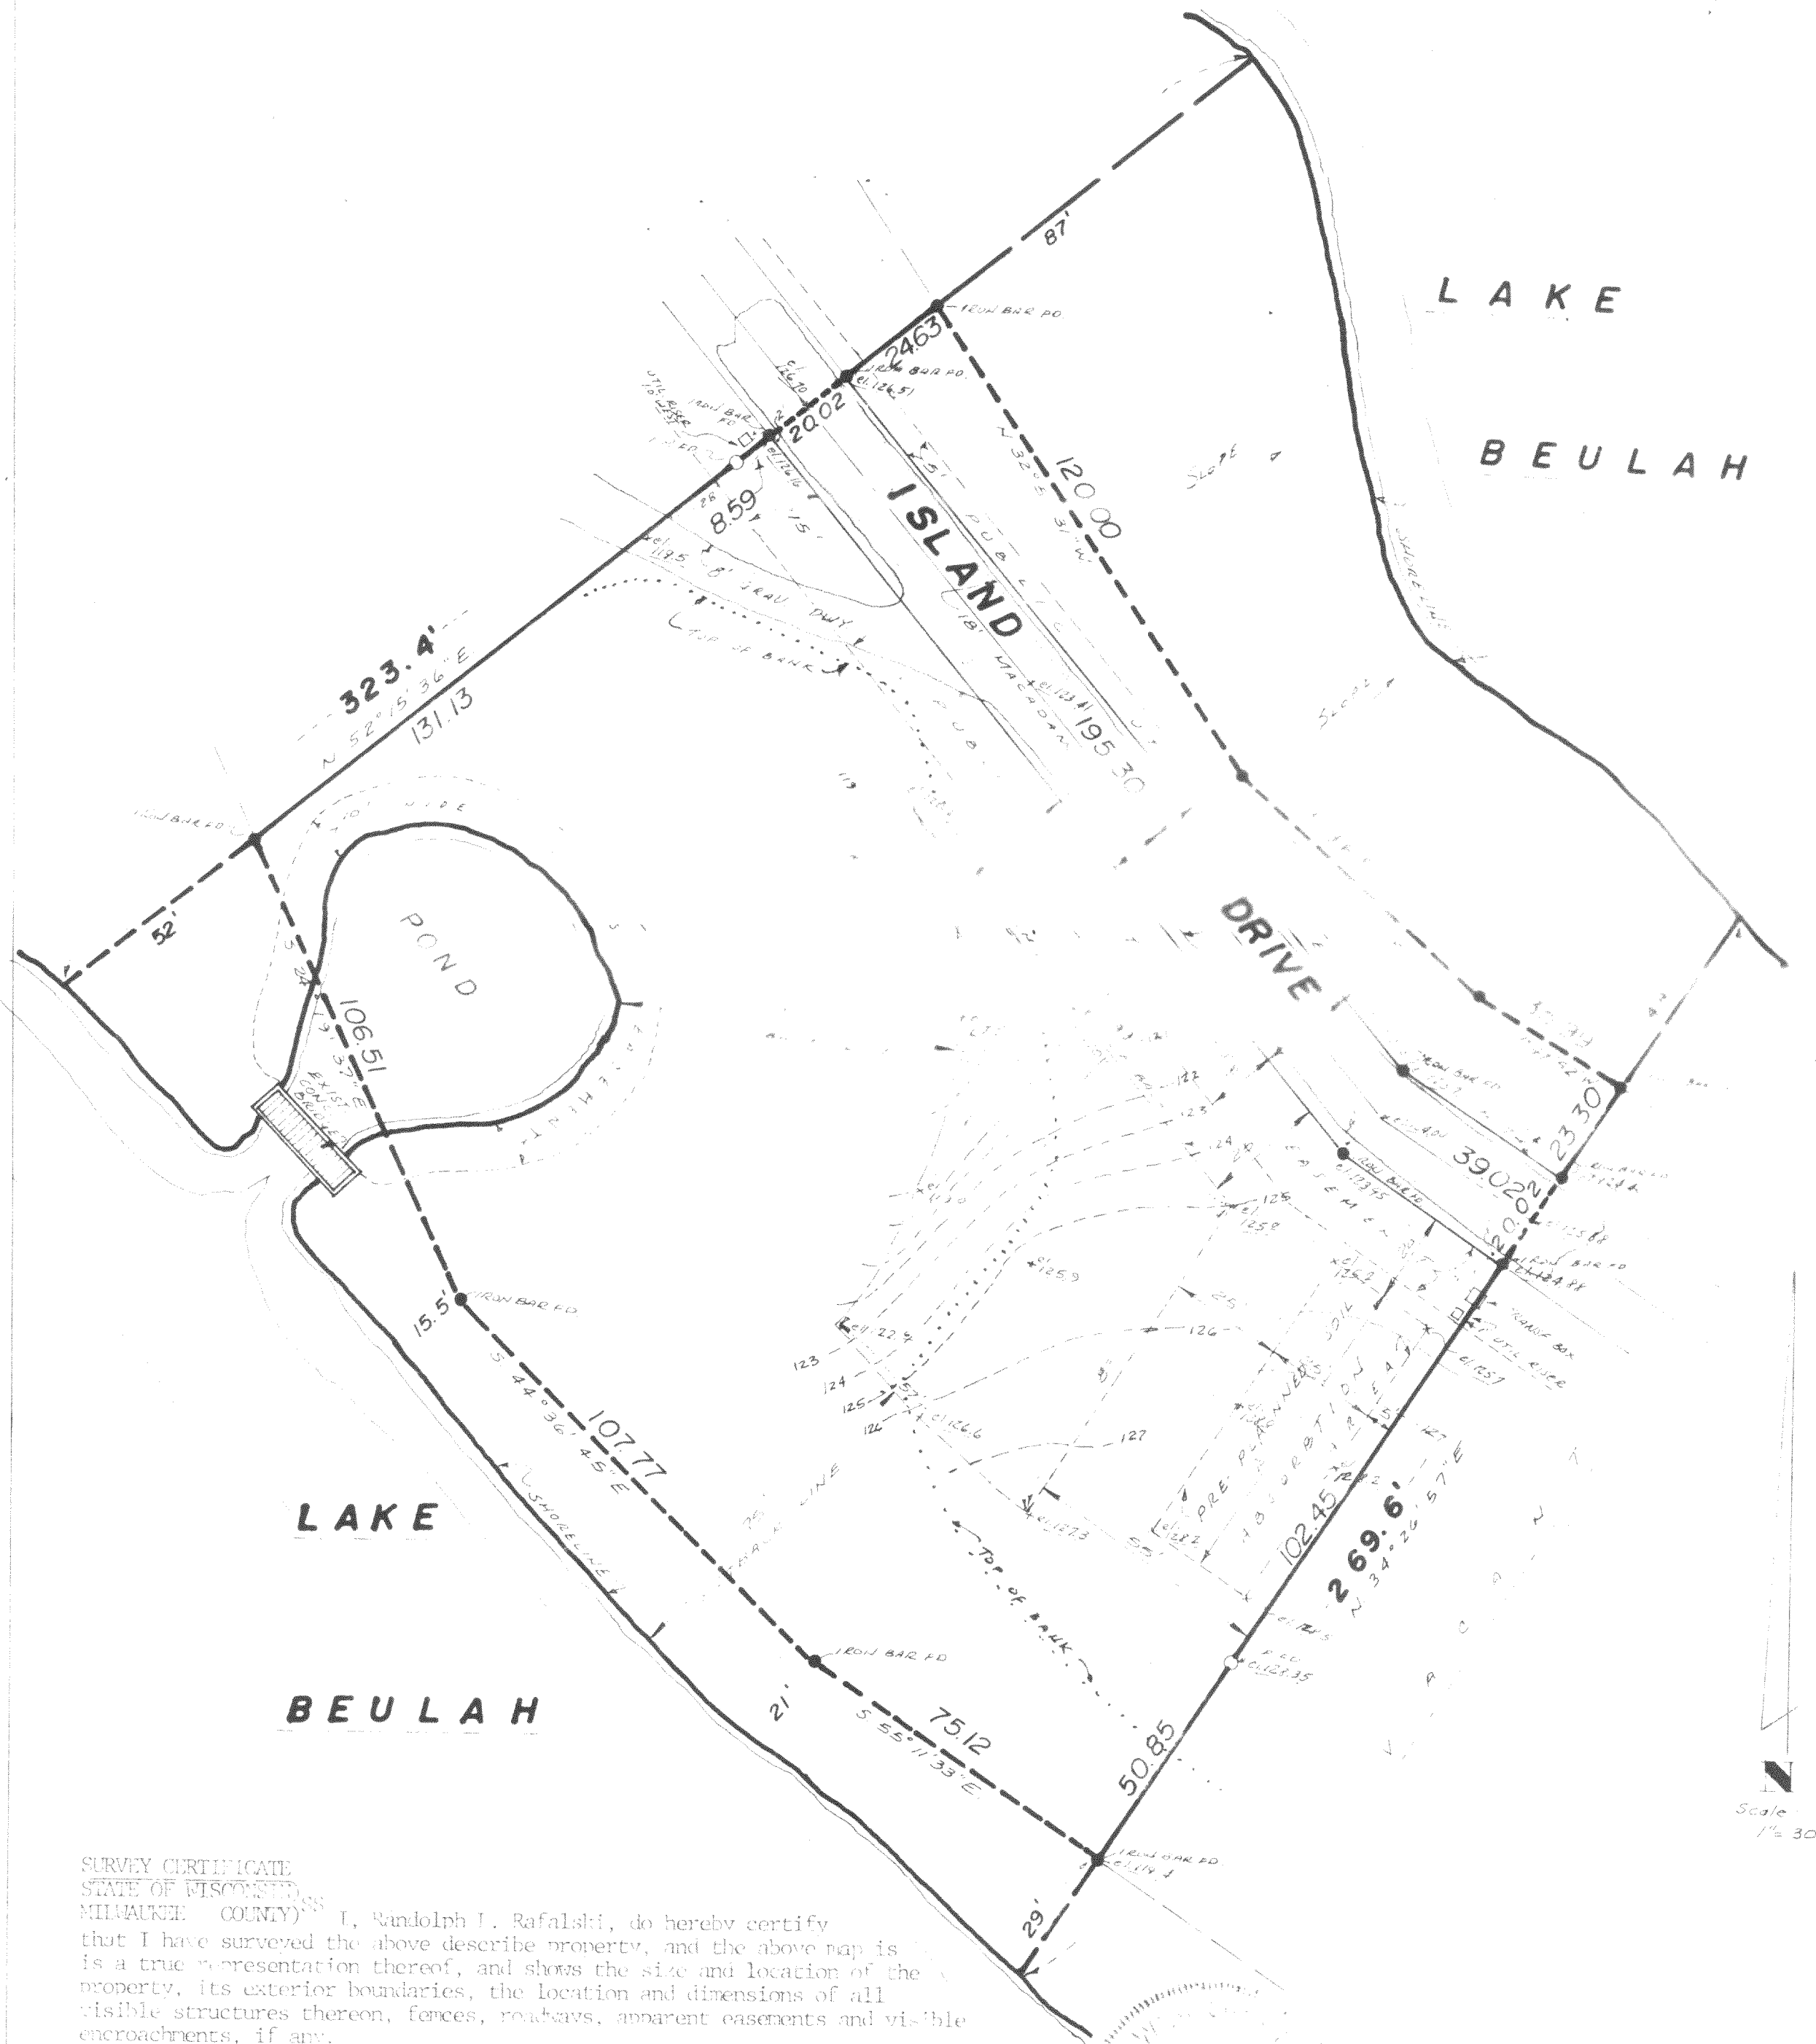

SURVEY CERTIFICATE
STATE OF WISCONSIN
MILWAUKEE COUNTY) I, Randolph L. Rafalski, do hereby certify
that I have surveyed the above describe property, and the above map is
is a true representation thereof, and shows the size and location of the
property, its exterior boundaries, the location and dimensions of all
visible structures thereon, fences, roadways, apparent easements and visible
encroachments, if any.
This survey is made for the exclusive owners of the property, and also those
who mortgage, purchase, or guarantee the title thereto, within one (1) year from
date hereof

Randolph L. Rafalski
RANDOLPH L. RAFALESKI, D.L.S. No. 1758

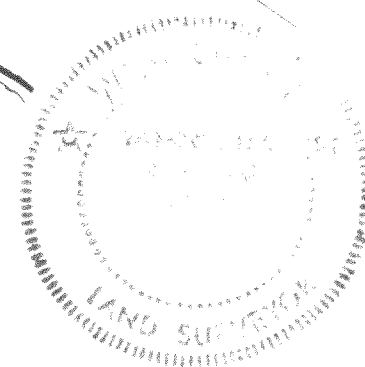

Inman Survey and Associates, Inc.
11221 W. Forest Home Ave.
HALES CORNERS, WIS. 53130
(414) 425-2060