
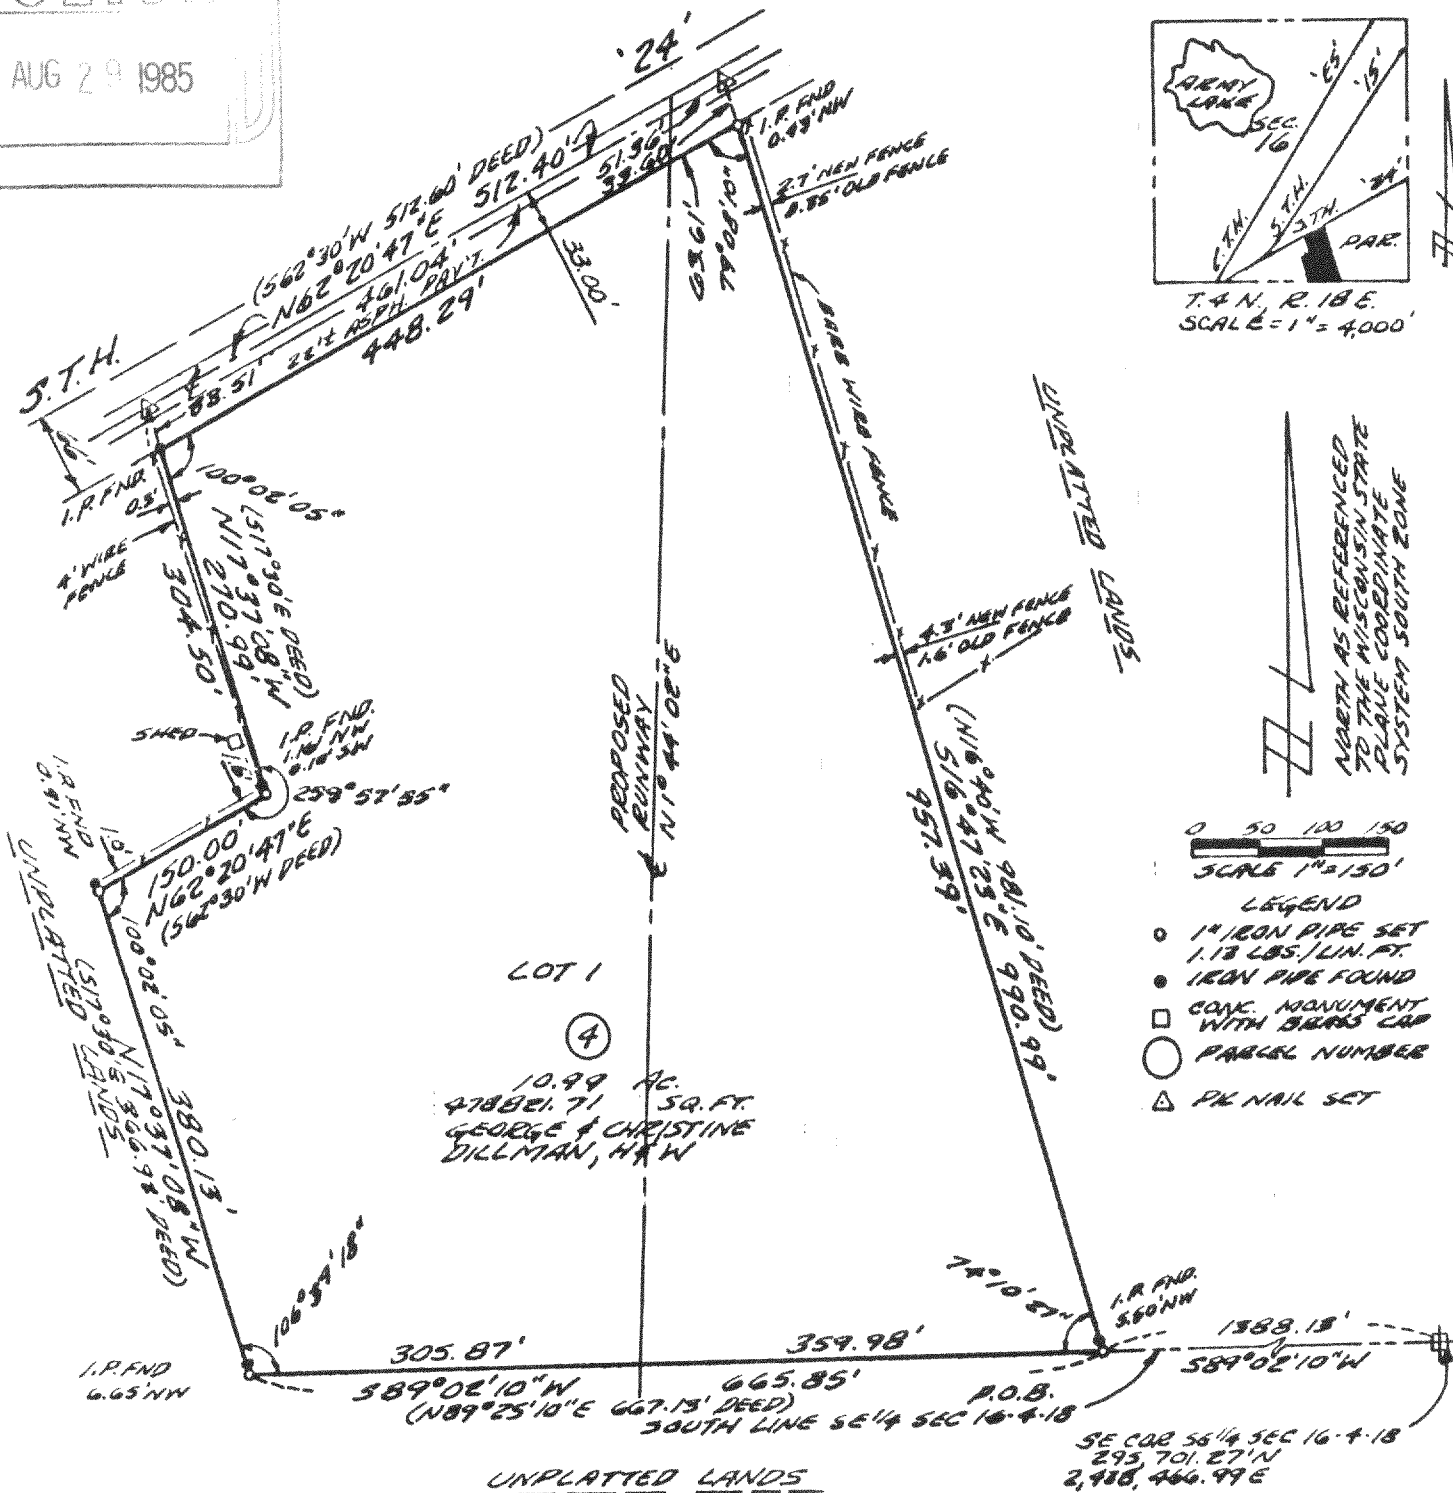



AUTHORIZATION CERTIFICATE

I hereby certify that I have been authorized, under the direction of the Bureau of Aeronautics, Wisconsin Department of Transportation through an agency agreement with the Village of East Troy to survey, map and describe the property as shown on this plat.

BEING A PART OF THE SE 1/4 OF SECTION 16, T.4N., R.18E., IN THE TOWN OF EAST TROY, WALWORTH COUNTY, WISCONSIN

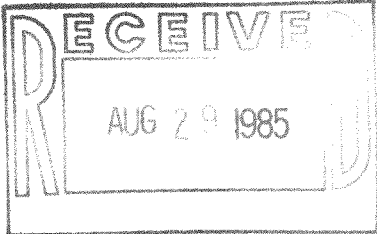

RECORDED UTILITY EASEMENTS
VOL. PAGE DOC. NO.
482 267 470726

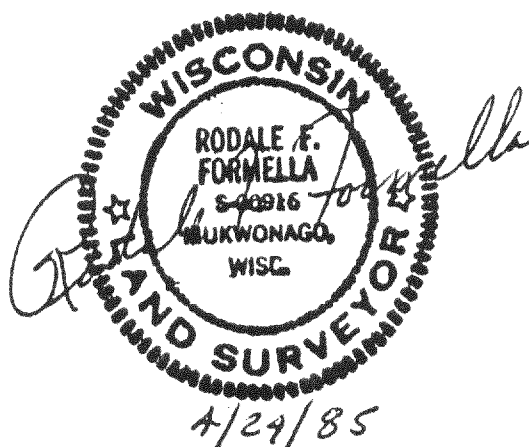

ET-16-7E - NOW annexed to village

418-472-Z