
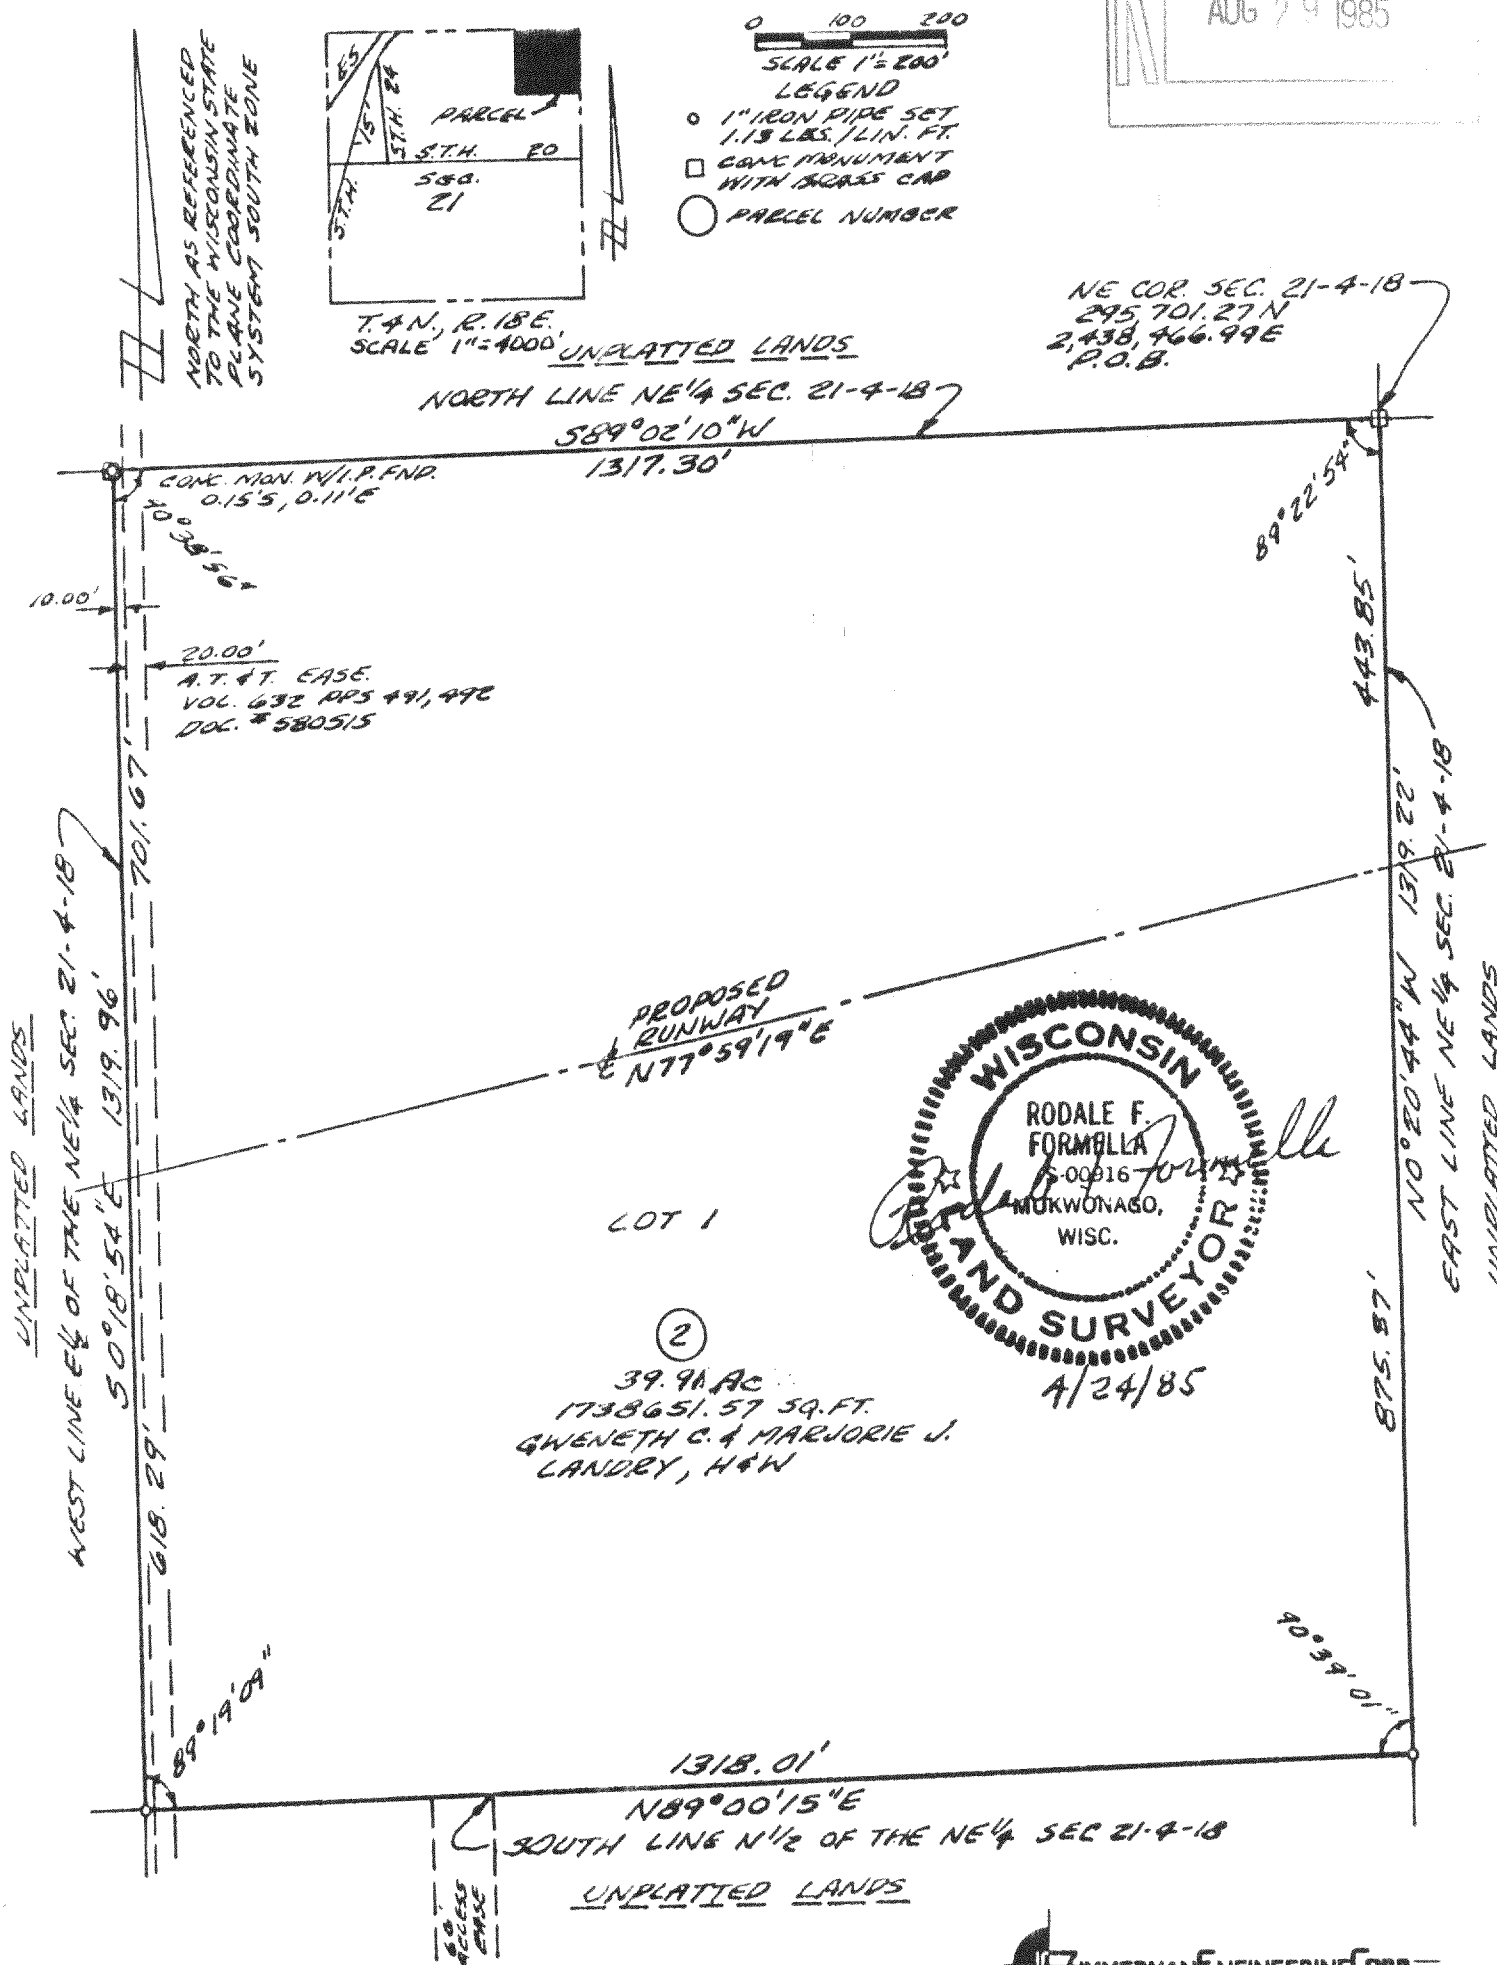


AUTHORIZATION CERTIFICATE

I hereby certify that I have been authorized, under the direction of the Bureau of Aeronautics, Wisconsin Department of Transportation through an agency agreement with the Village of East Troy to survey, map and describe the property as shown on this plat.

BEING A PART OF THE NE 1/4 OF SECTION 21, T.4N., R.18E., IN THE TOWN OF EAST TROY, WALWORTH COUNTY, WISCONSIN

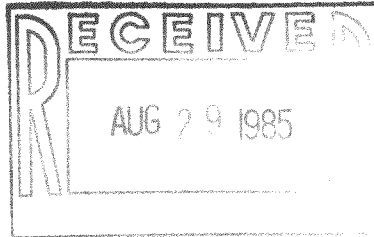

ET 91-1A - No 60 annexed to village

418-477-2