




PLAT OF SURVEY

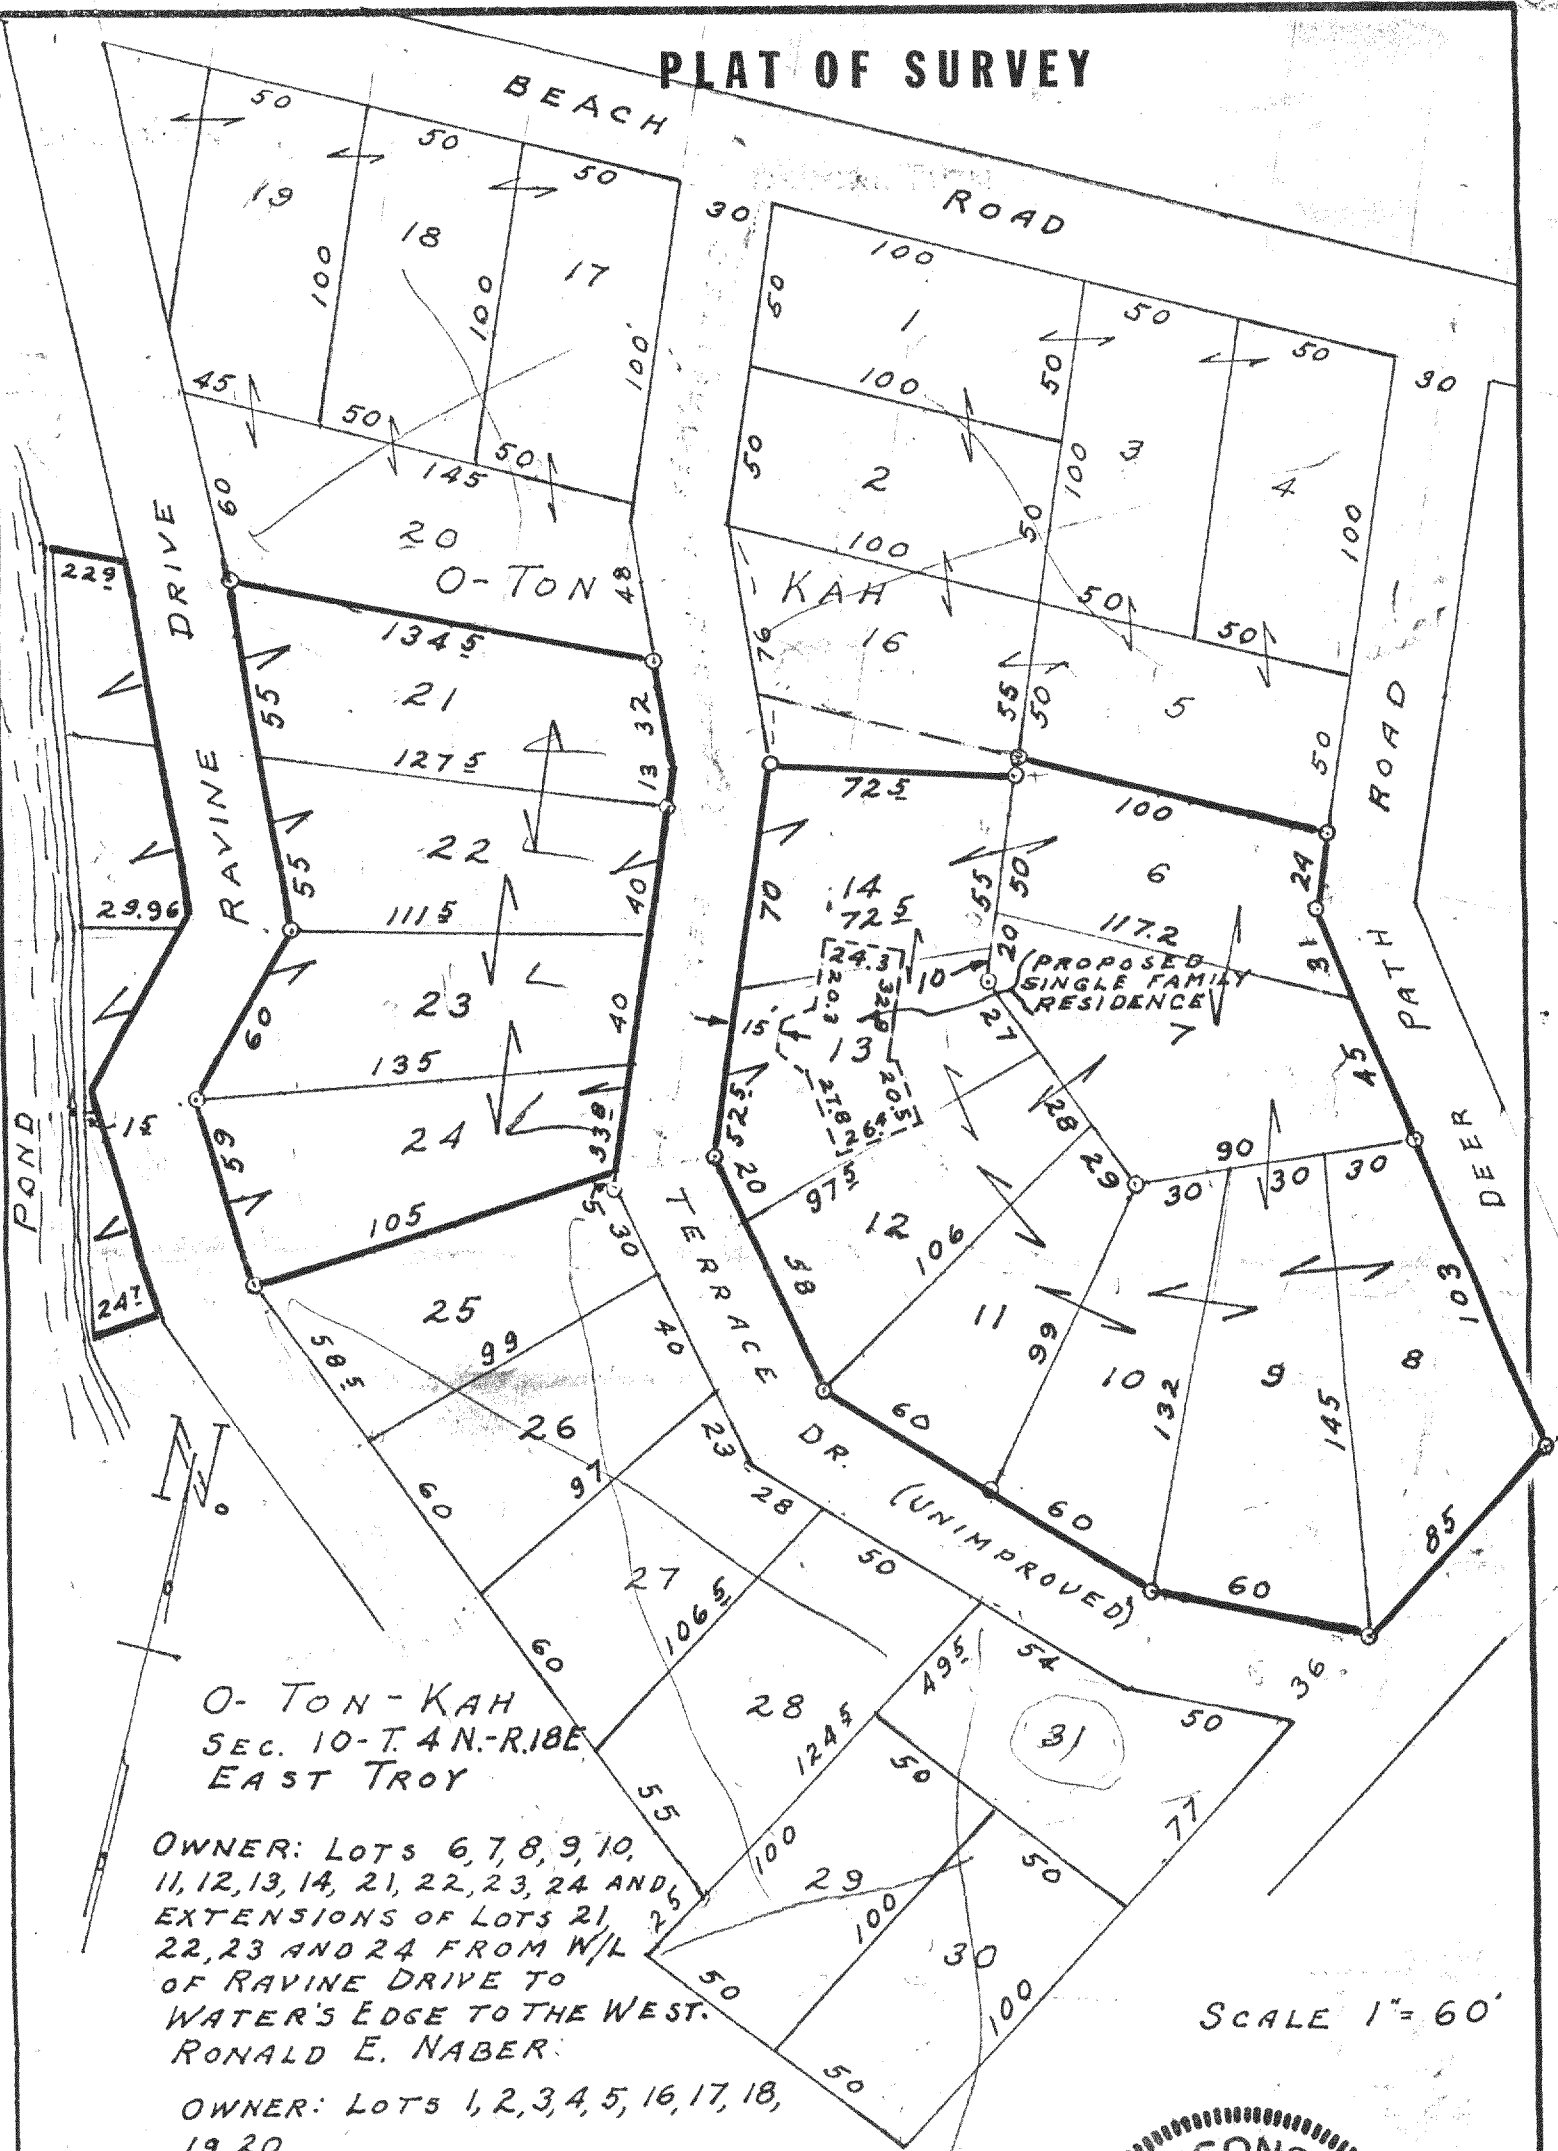

SCALE 1" = 60'

I, Arnold P. Syring, Registered Land Surveyor, certify that I have surveyed the property described hereon, and that the plat shown above is a correct representation of all lot lines, and that I have fully complied with Chapter 236.34 of Wisconsin Statutes and of the Land Division (Subdivision) Ordinance for Walworth County, Wisconsin.

Surveyed for Ronald E. Naber
MAY 15 1978

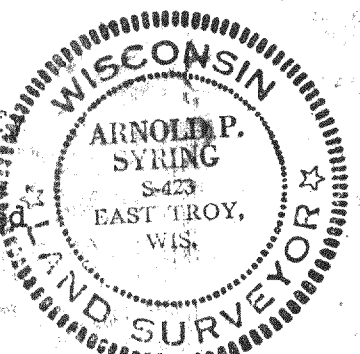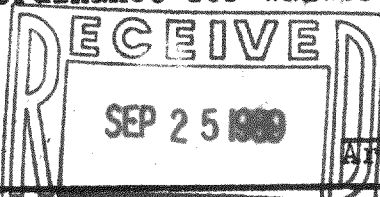

Arnold P. Syring
Arnold P. Syring, Surveyor

POT-4, 4A, 5, 6, 6A, 6A1

418-670