





B.W. SURVEYING

Land Surveys
Mapping And Planning
35117 Academy Road
Burlington, Wisconsin 53105
(414) 534-4109

SECTION LINE MEASUREMENTS -OF-

Part of Section 35, Township 4 North, Range 18 East in
the Township of East Troy, Walworth County, Wisconsin.

Survey For: Robert Zelenski

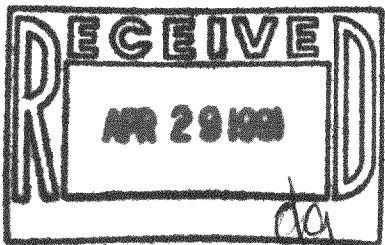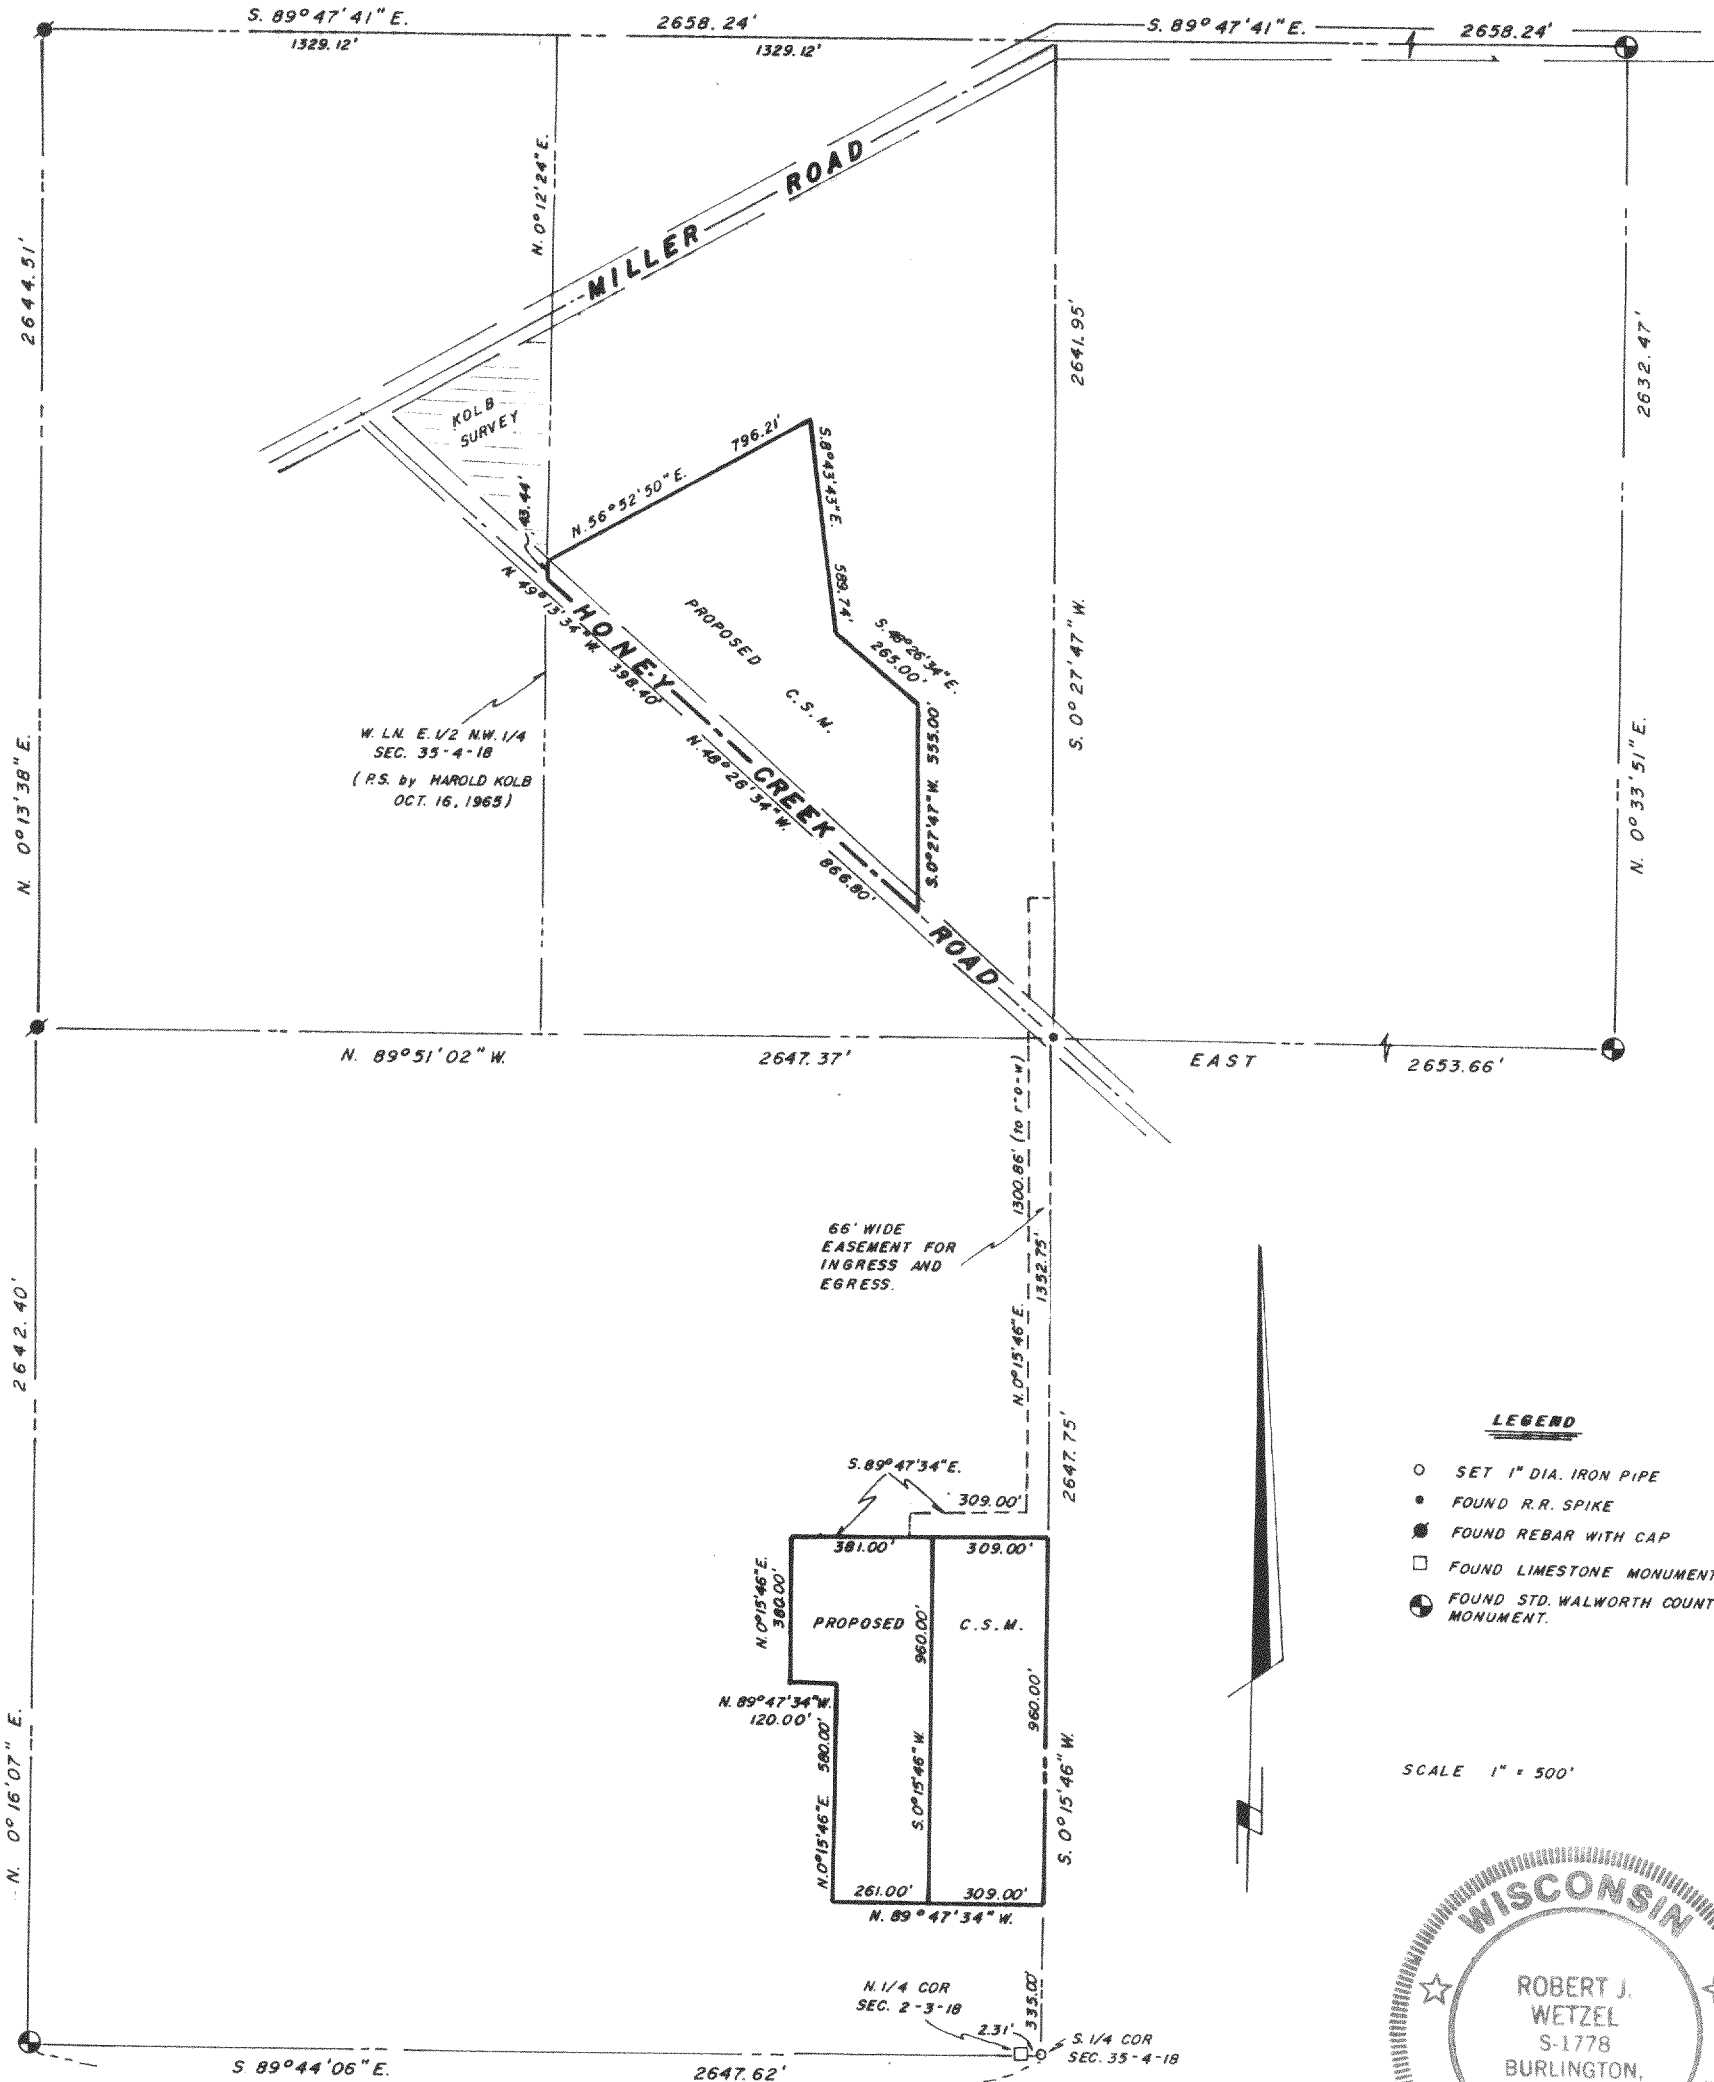


370
JOB NO.

NOV. 21, 1990
DATE

THIS IS NOT AN ORIGINAL PRINT
UNLESS THIS SEAL IS RED

Robert J. Wetzel
ROBERT J. WETZEL
REGISTERED LAND SURVEYOR - 1778

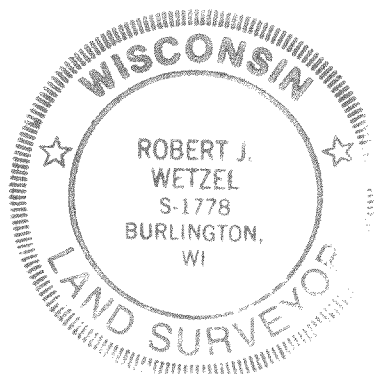

418-742

PA 200000001
PA 200100001
PET 35* MISC