


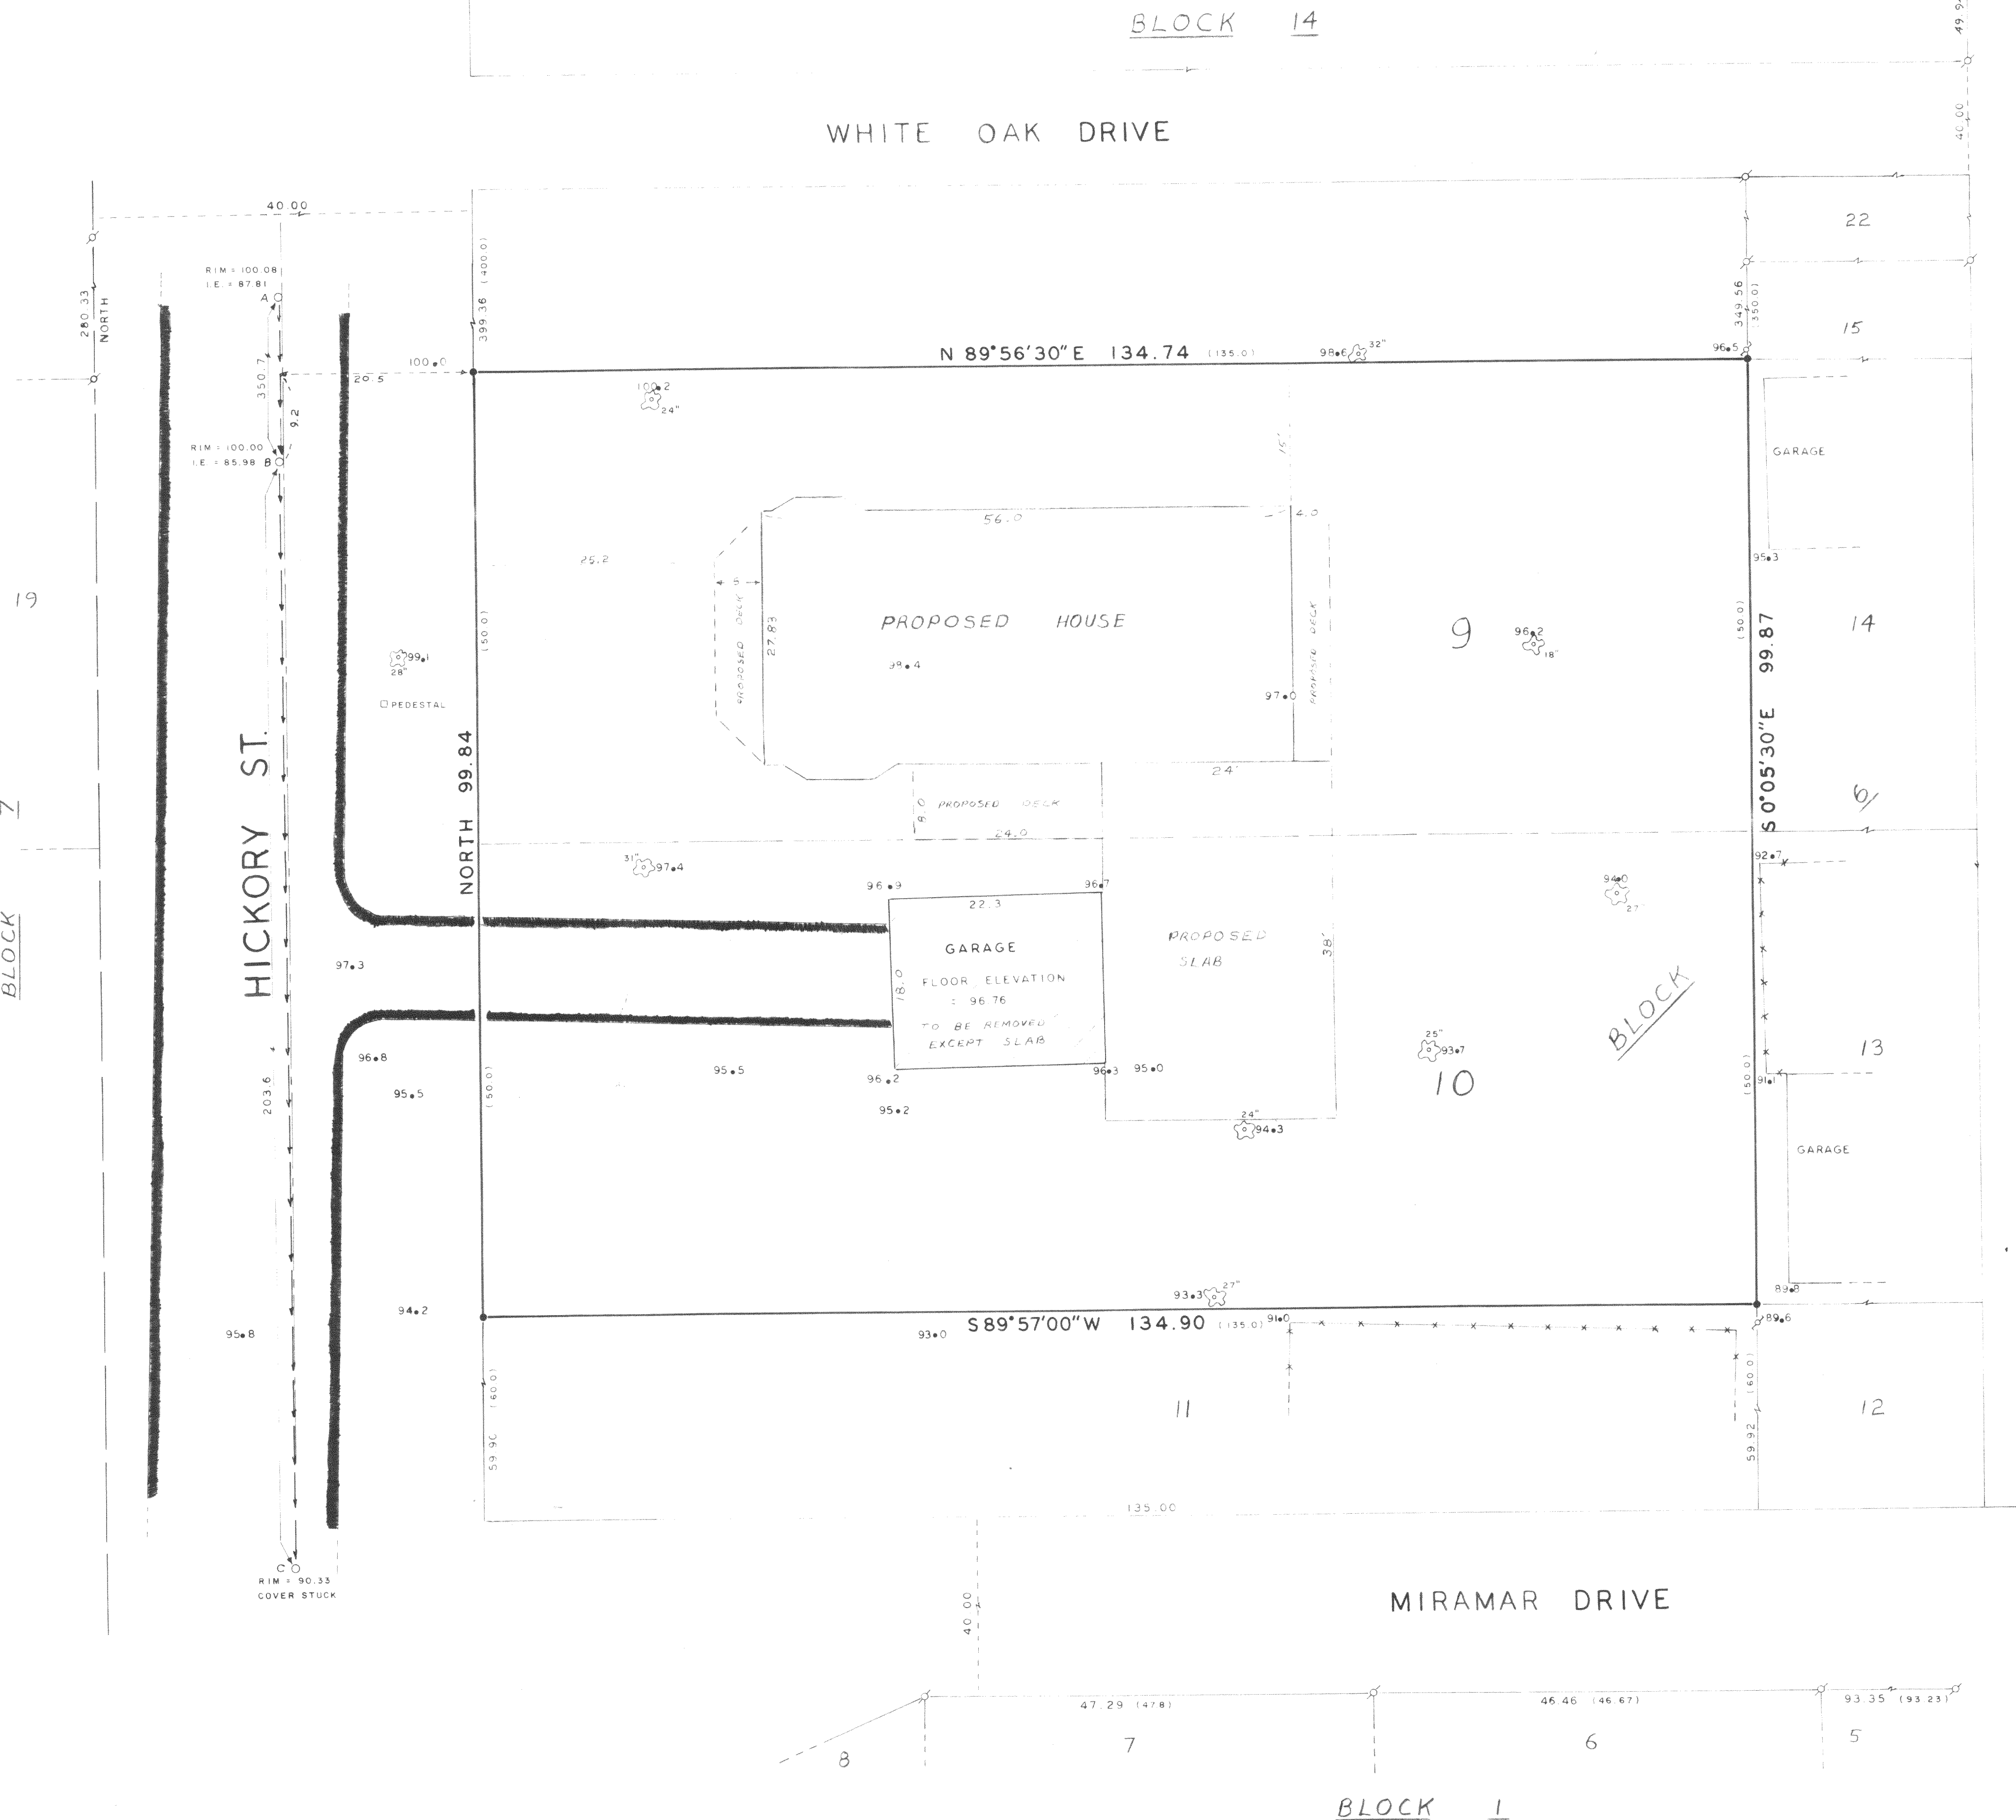

PLAT OF SURVEY


LOTS 9 AND 10, BLOCK 6 OF
MIRAMAR SUBDIVISION LOCATED
IN SECTIONS 10 & 11, T 4 N, R 18 E,
WALWORTH COUNTY, WISCONSIN

ORDERED BY: Giacomo Kaufman
P.O. Box 401
East Troy, WI 53120
(414) 594-2667

BEARINGS REFERENCED
TO THE EAST LINE OF
HICKORY STREET
ASSUMED AS NORTH

NOTE: ELEVATIONS ARE REFERENCED TO THE NORTH
RIM OF MANHOLE B - ASSUMED AS 100.00


NOTE: Sewer lateral must be constructed from the street
to the house to check sewer main elevation.

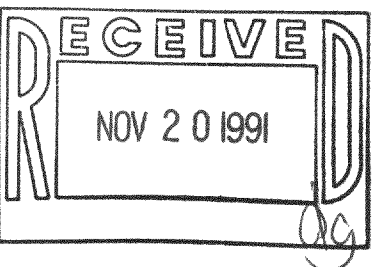

Copyright © 1991 by Jensen Surveying & Mapping S.C.

All rights reserved. No part of this survey plat may be reproduced or transmitted in any form by any means - graphic, electronic, or mechanical, including photocopying, tracing, or information storage and retrieval systems - without permission in writing from Thomas P.A. Jensen, Jensen Surveying & Mapping S.C.



I, Thomas P.A. Jensen, Wisconsin Registered Land Surveyor, do hereby certify that this survey was performed by me, or under my direction, in full compliance with the owner's/agent's instructions and Chapter A-E 7 of the Wisconsin Administrative Code "Minimum Standards For Property Surveys"; and that this map is an accurate representation thereof to the best of my knowledge and belief.

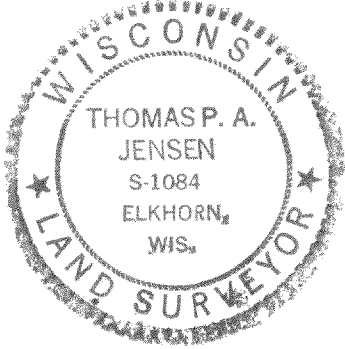

Thomas P.A. Jensen R.L.S-1084
Jensen Surveying & Mapping S.C.

Note: This survey plat is not
certified unless signed
and sealed in red ink.

Mapping date: 10-7-1991
Revisions:

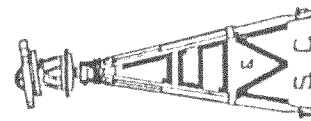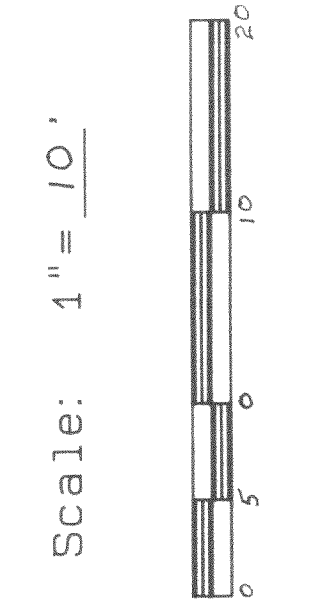

JENSEN SURVEYING & MAPPING S.C.
45 South Wisconsin Street P.O. Box 322
Elkhorn, Wisconsin 53121
(414) 723-3434

Legend
FOUND IRON PIPE
RECORDED DIMENSION
SET IRON ROD 3/4" x 24"
POWER POLE
MANHOLE
BLACKTOP SURFACE
OAK TREE
BOARD FENCE

Sheet no. 1 of 1 Sheets.
Job reference number
1991.179

1991.179