

FAIRWAY DRIVE

edge of pavement

14" maple
5" ash
(66' WIDE)
12" maple
N 89°17'00" E 142.50'

N 00°43'00" W 118.06'

36" willow

LOT 17

garden

area

shrubs

mortar ends in lannon stone planter

light pole

lannon stone planter

clothes pole

clothes pole

shed area

apple tree

juniper trees

S 87°59'00" W 16.76'

INDICATES FOUND IRON PIPE

INDICATES SET IRON PIPE

SCALE: 1"=10'

N 03°05'00" W 110.02'

LOT 52

EXISTING DWELLING

EXISTING GARAGE

old picket fence

110.08'

S 04°39'02" E

wood board fence
0.3' fence tie

S 87°59'52" W 105.03'

edge of pavement


HORSESHOE LANE

(33' WIDE)

PLAT OF SURVEY

LOTS 52, 47 AND THE WEST 1/2 OF LOT 48, FAIRWAY SUBDIVISION, being part of the Northwest 1/4 of Section 4, Town 4 North, Range 18 East, in the Town of East Troy, Walworth County, Wisconsin.

Survey location: 460 Horseshoe Lane
Buyer: Pat & Laurie Forrester

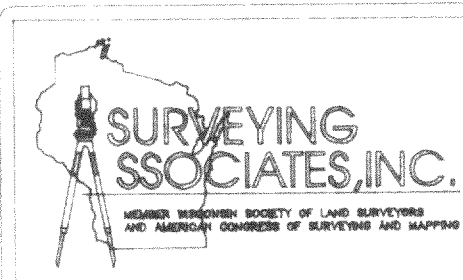

"I hereby certify that I have surveyed the above described property and that the above map is a true representation thereof and shows the site and location of property, its exterior boundaries, the location of all visible structures and enclosures of all structures, buildings, fences, boundary fences, apparent easements, roadways and encroachments, if any."

"This survey is made for the use of the present owners of the property, and also those who purchase, mortgage, or otherwise encumber the land thereby which are not from this survey."

NOTIFICATION BY WRITTEN AGREEMENT WITH THE ABOVE NAMED PARTY HAS NOT BEEN MADE IN ACCORDANCE WITH A-E 7.01 (2) OF THE WISCONSIN ADMINISTRATIVE CODE.



Scale: 1"=10'	Date: 9-28-92	Revised:
Project Number 23783A	Field Work: FWS	Drafted By: BJK
Project Completed For: PAT AND LAURIE FORRESTAL		

