


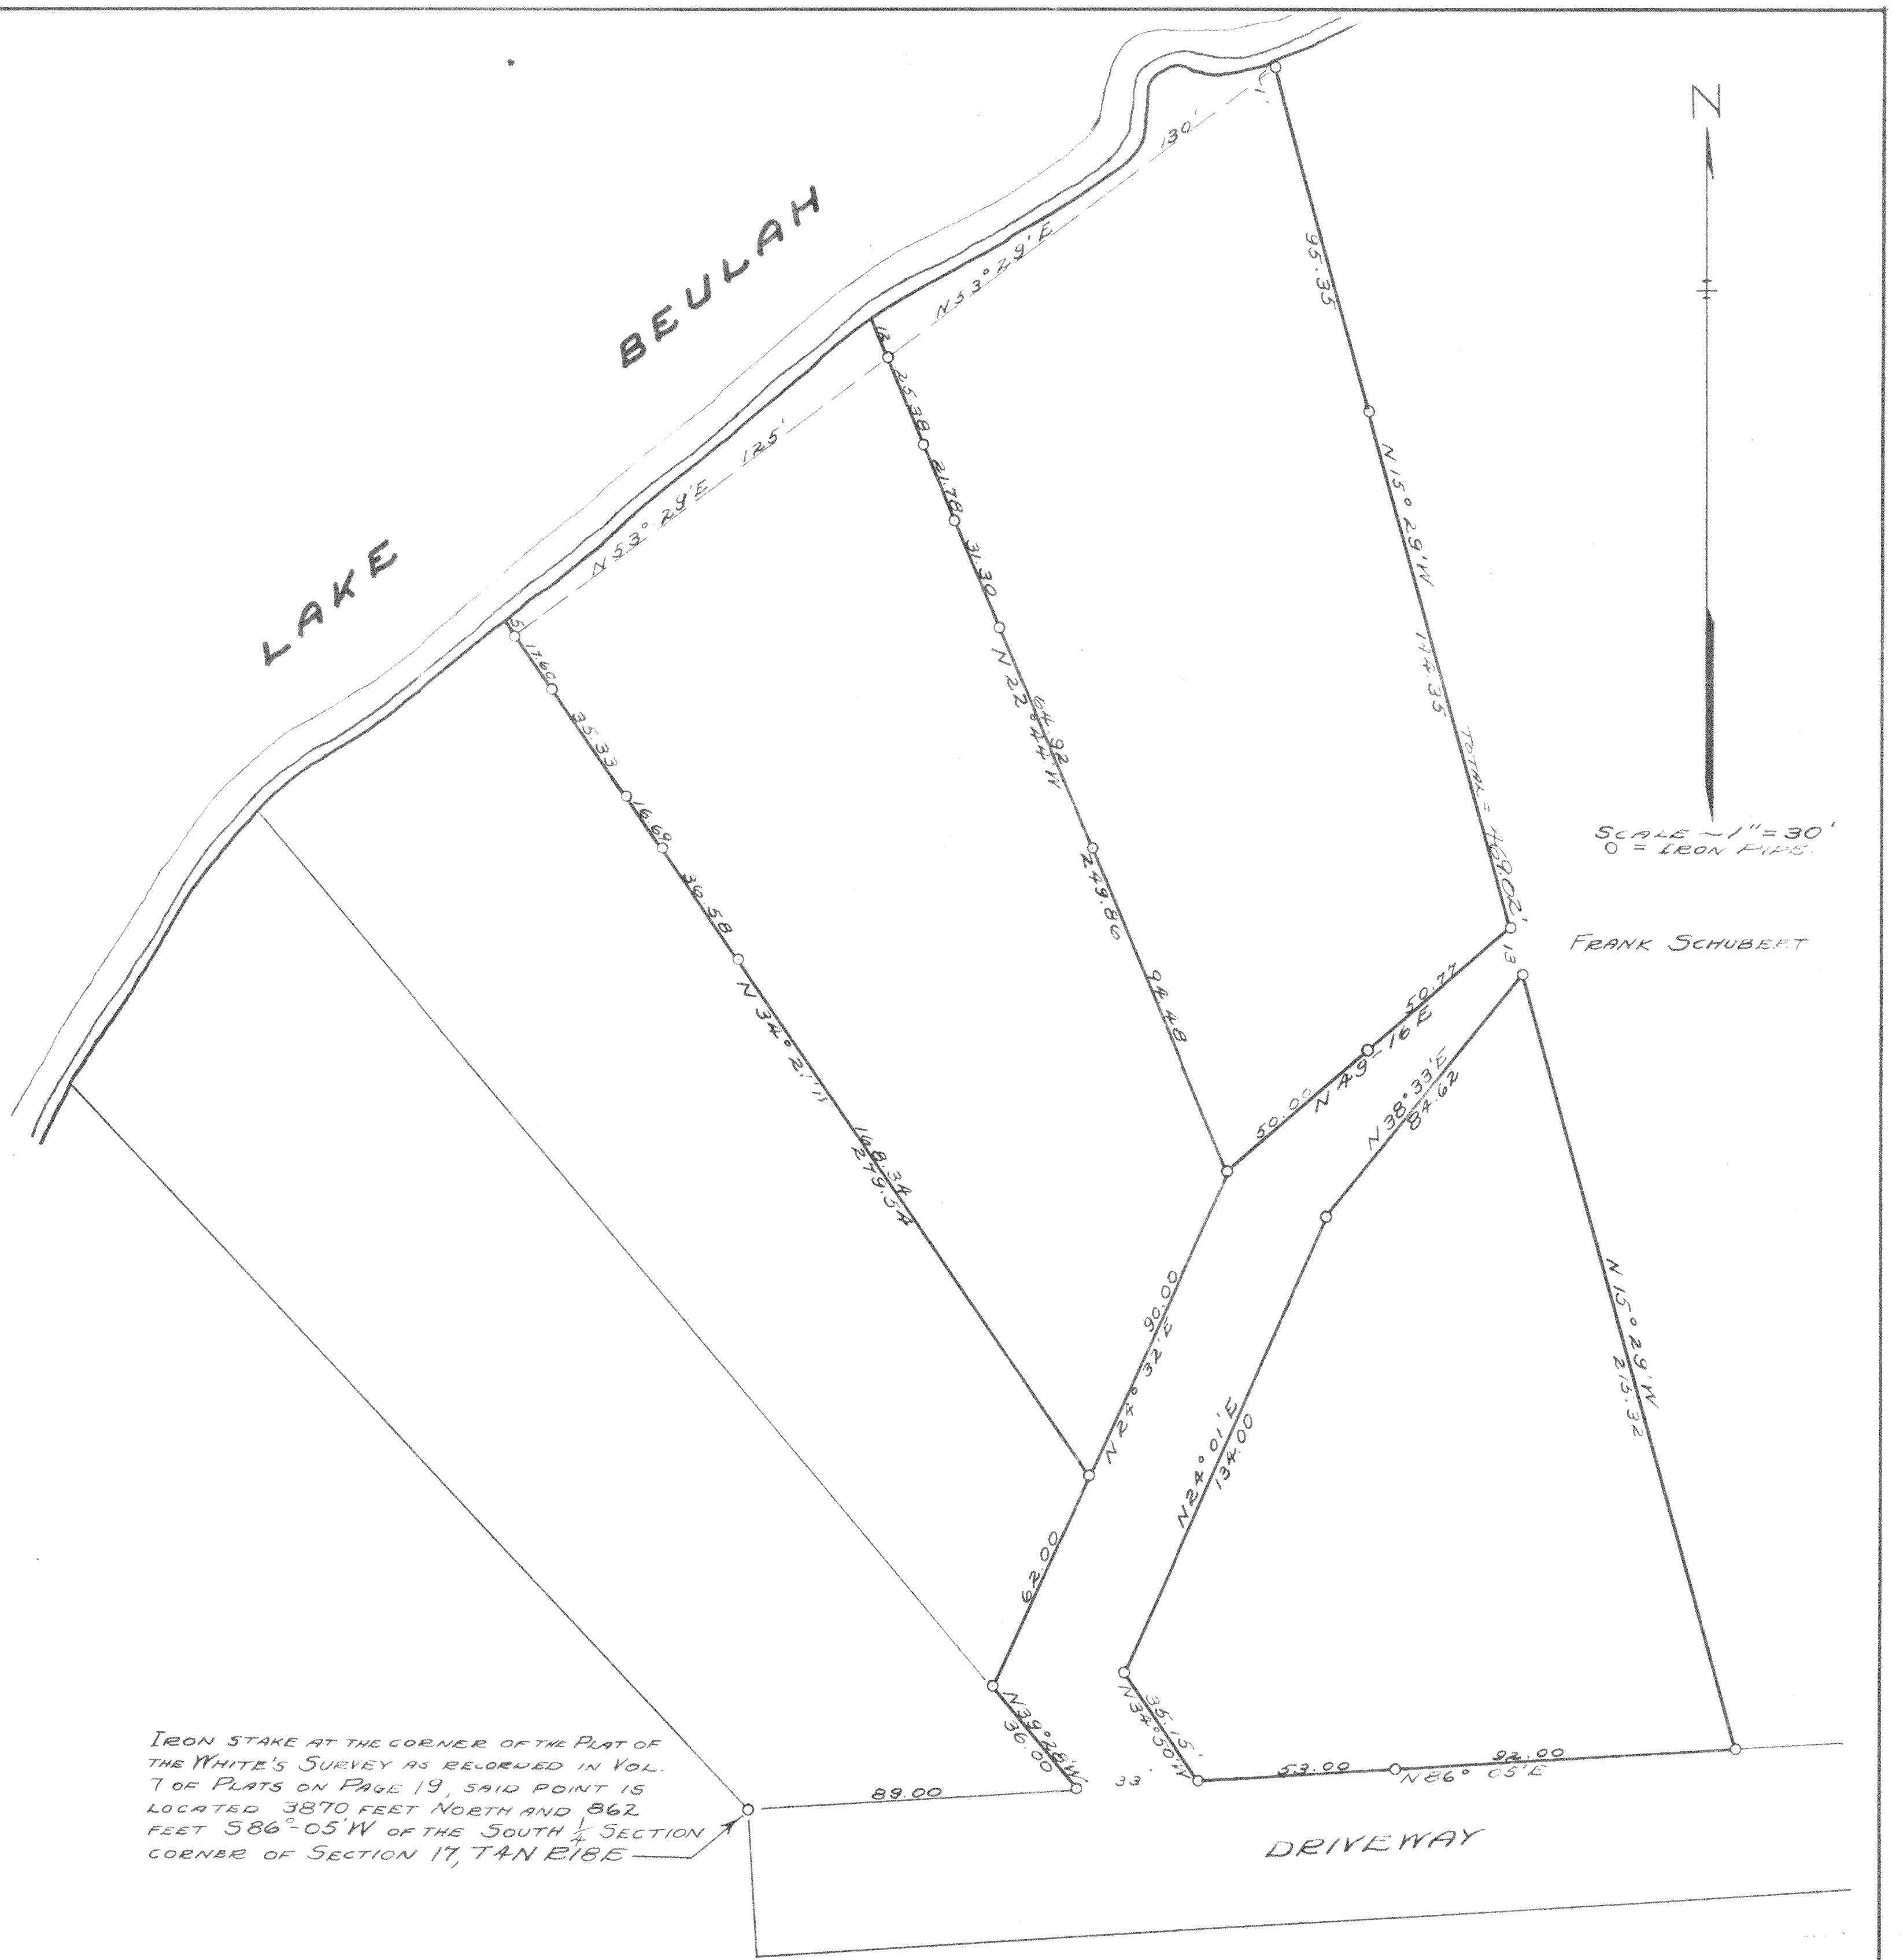

SCALE ~ 1" = 30'
O = IRON PIPES