
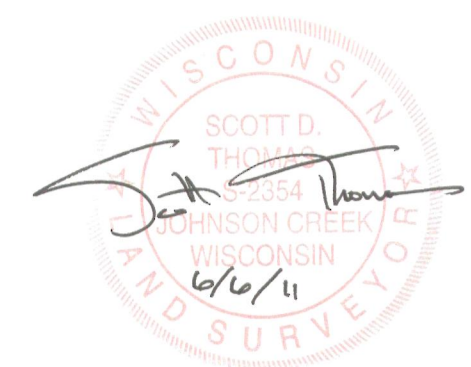


LEGEND: These standard symbols may be found in the drawing.

- Lot Corner (Found) w/desc.
- Elec. Trans. Box
- ⊕ Man Hole
- Utility Pedestal(s)
- ⊗ Fire Hydrant
- ⊗ Water Valve
- ⊗ Light Post
- ⊗ Sign
- ⊗ Lateral End
- ⊗ Hardwood Tree
- Easement Boundary
- Setback Line

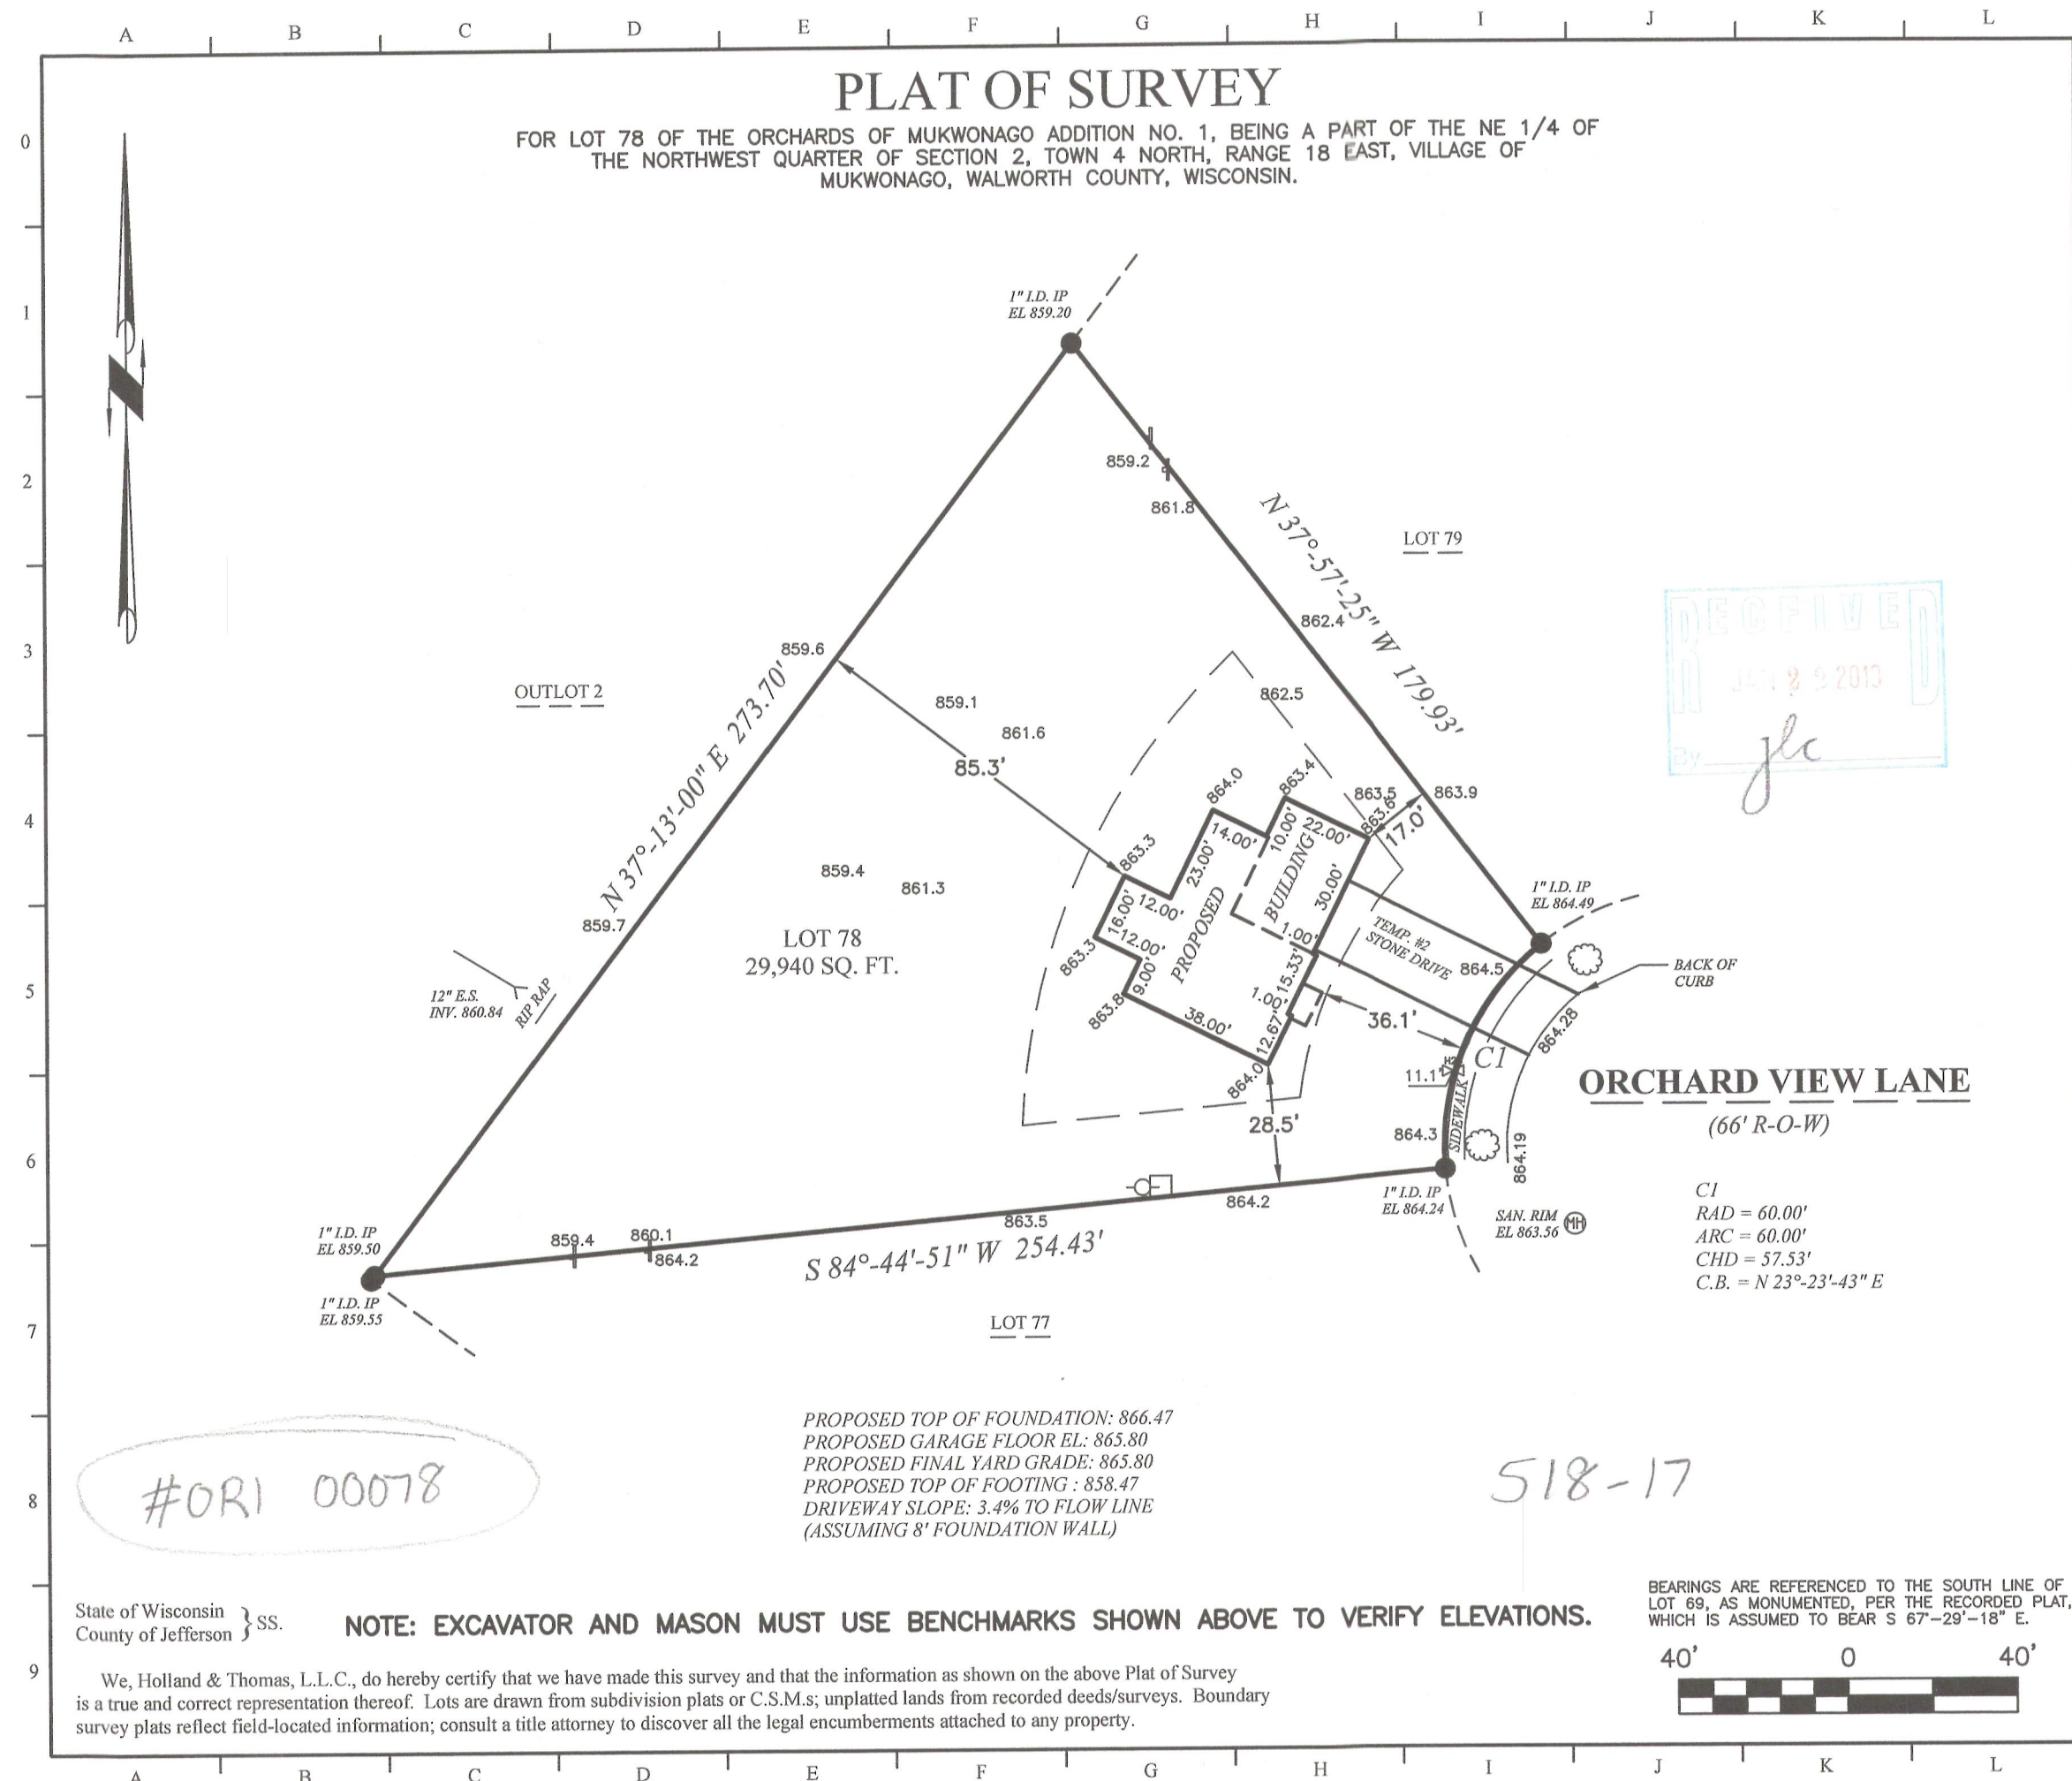

IF THE SURVEYOR'S SEAL IS NOT WET STAMPED IN RED AND SIGNED IN OPPOSABLE INK, THE PLAT IS A COPY THAT SHOULD BE ASSUMED TO CONTAIN UN-AUTHORIZED ALTERATIONS. THE CERTIFICATION CONTAINED ON THIS DOCUMENT DOES NOT APPLY TO COPIES INCLUDING DIGITAL REPRODUCTIONS.

JOB NUMBER: SW603-OC78

BUILDER: William Ryan Homes Wisconsin, Inc.
 175 N. Patrick Blvd. Suite 180
 Brookfield, WI 53045
 Ph: (262) 794-9910
 Fax: (262) 794-9936