

PLAT OF SURVEY


LOCATION: 1305 Applewood Circle, Mukwonago, Wisconsin

LEGAL DESCRIPTION:


Lot 52 in **THE ORCHARDS OF MUKWONAGO**, Lots 3 and 4 of Waukesha County Certified Survey Map No. 8365 as recorded in Volume 73 of Certified Survey maps, on Pages 167-169 as Document No. 2251326 in the Waukesha County Registry, Lots 3 and 4 of Walworth County Certified Survey Map No. 2908, and lands being a part of the Southeast 1/4 and Southwest 1/4 of the Southwest 1/4 of Section 35, Town 5 North, Range 18 East, and part of the Northeast 1/4 and Northwest 1/4 of the Northwest 1/4 of Section 2, Town 4 North, Range 18 East, Village of Mukwonago, Waukesha and Walworth Counties, Wisconsin.

May 29, 2013

Survey No. 104081

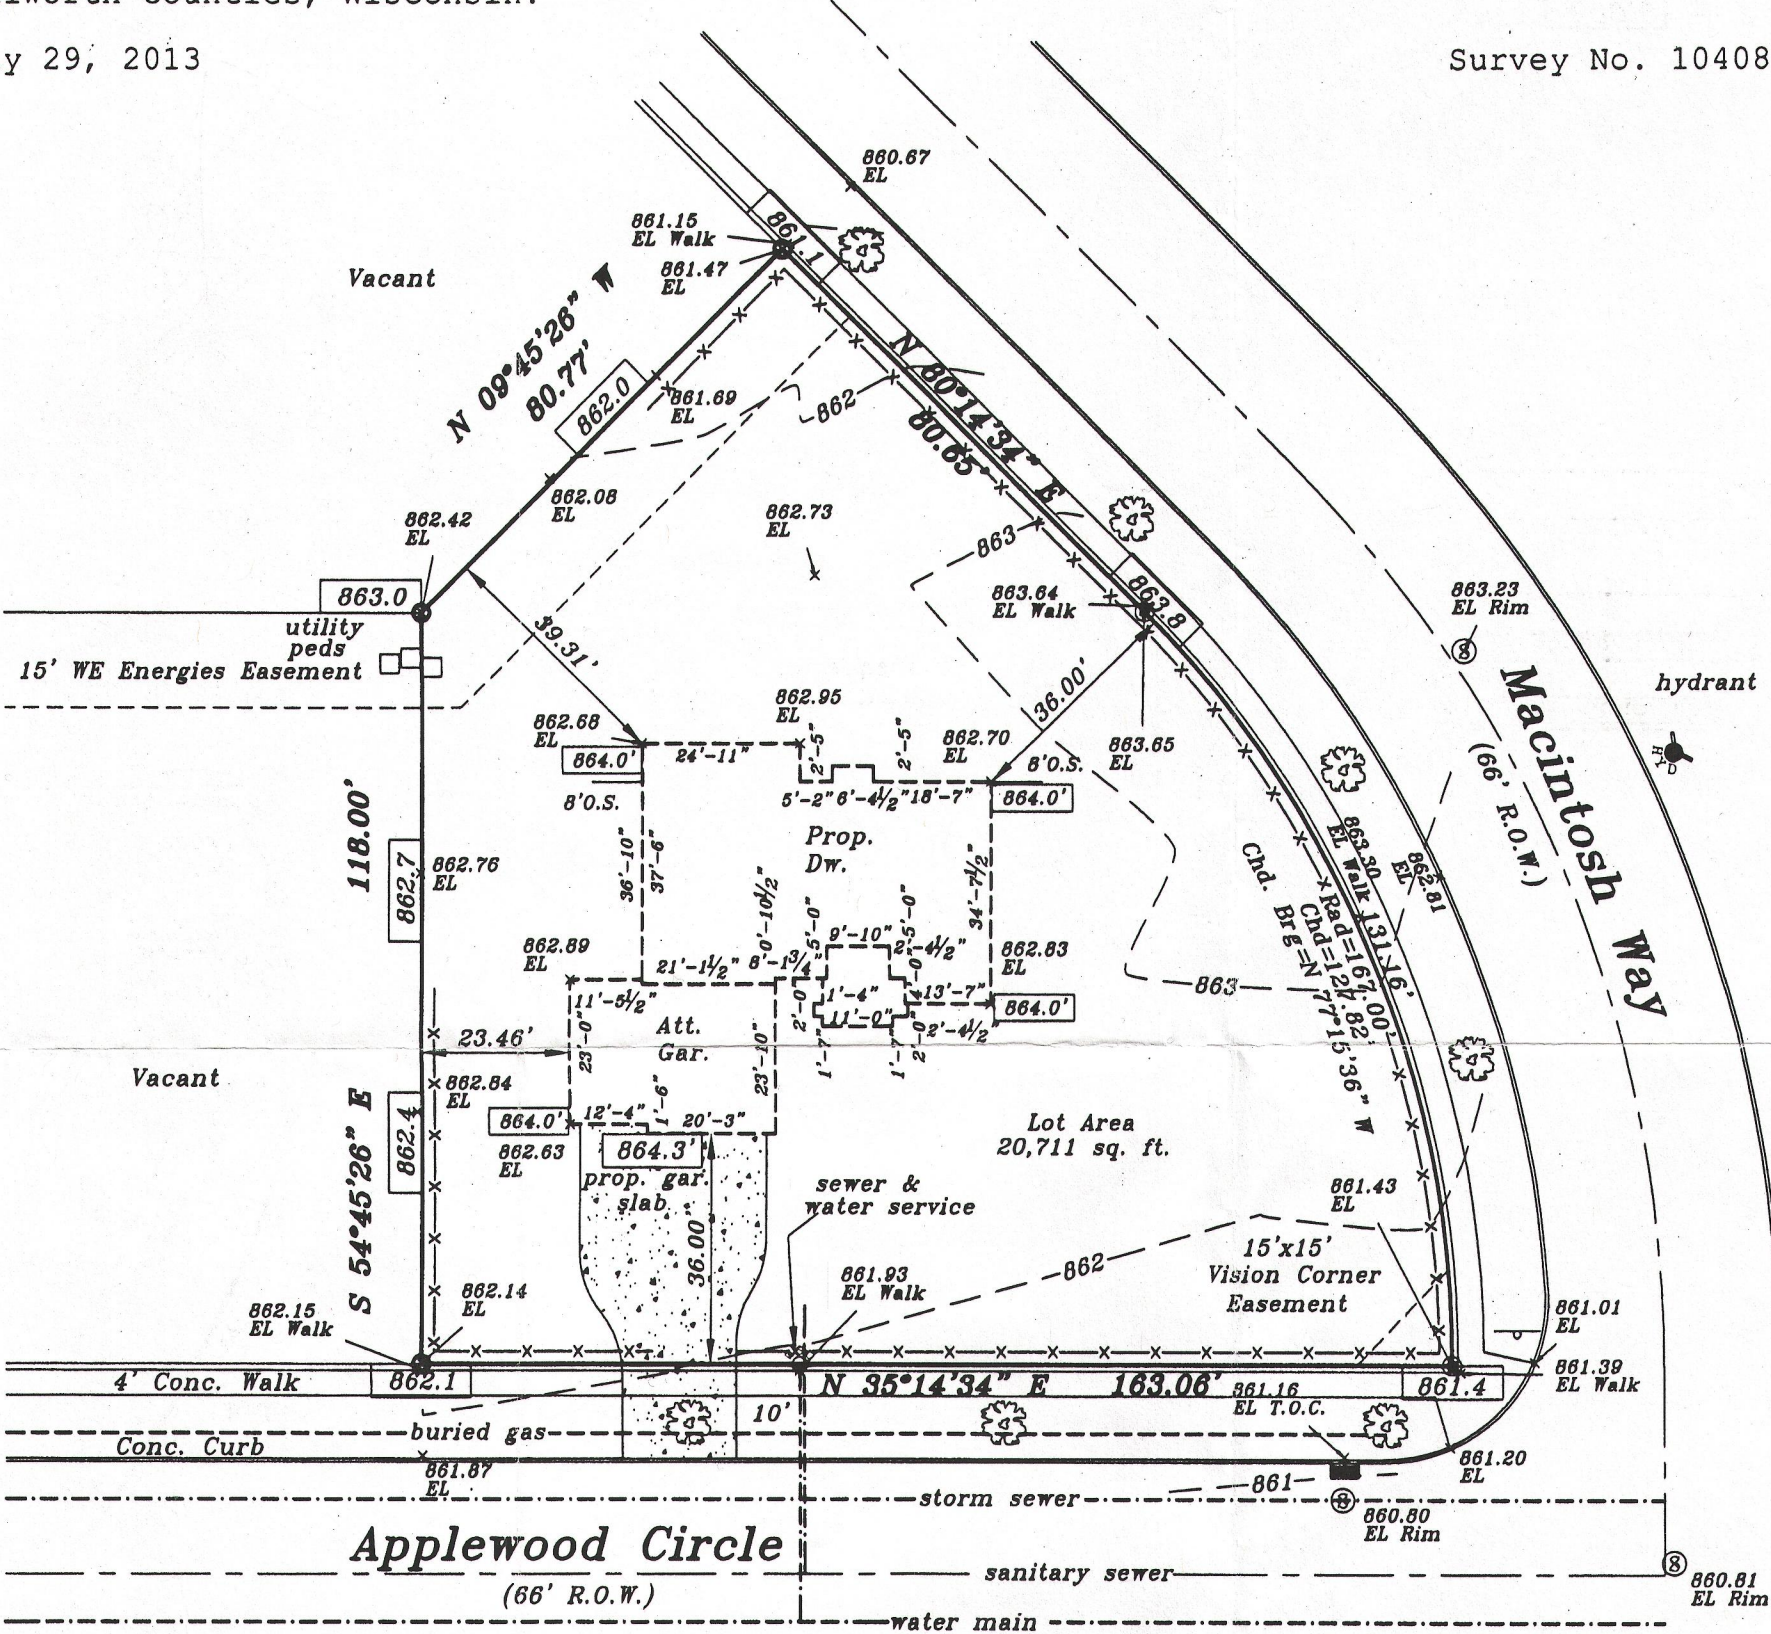

Scale
1"=30'

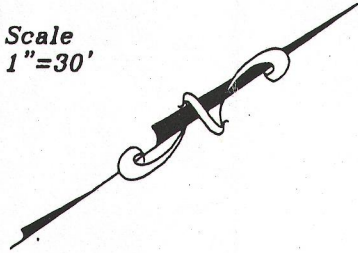

Prop. Fin.
Yd. Gr.
864.0'
(Per Gr. Plan)



Prop.
Top of Wall
864.67
(8' wall)

Prop.
1st. Floor
865.5'
(8' wall)

Prop.
Top of Footing
856.67
(8' wall)

000.0 — Denotes Proposed Grade

—x—x—x— Denotes Proposed Silt Screen

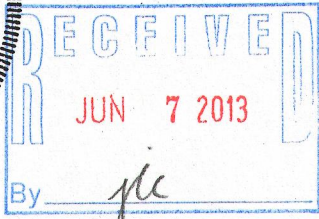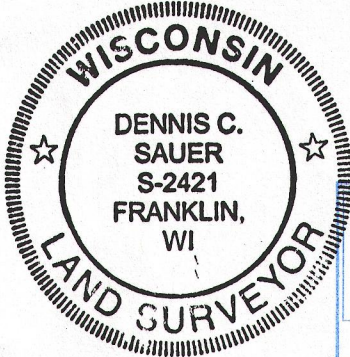

METROPOLITAN SURVEY SERVICE, INC.
REGISTERED LAND SURVEYORS AND CIVIL ENGINEERS
5800 Broad Street, Greendale, Wisconsin 53129
PH. (414) 529-5380 FAX (414) 529-9787
email address: survey@metropolitansurvey.com

- ⊙ — Denotes Iron Rod Found
- — Denotes Iron Pipe Found

I HEREBY CERTIFY THAT I HAVE SURVEYED THE ABOVE DESCRIBED PROPERTY AND THAT THE ABOVE MAP IS A TRUE REPRESENTATION THEREOF AND SHOWS THE SIZE AND LOCATION OF THE PROPERTY. ITS EXTERIOR BOUNDARIES, THE LOCATION OF ALL VISIBLE STRUCTURES AND DIMENSIONS OF ALL PRINCIPAL BUILDINGS THEREON, BOUNDARY FENCES, APPARENT EASEMENTS AND ROADWAYS AND VISIBLE ENCROACHMENT, IF ANY.

THIS SURVEY IS MADE FOR THE EXCLUSIVE USE OF THE PRESENT OWNERS OF THE PROPERTY, AND ALSO THOSE WHO PURCHASE, MORTGAGE, OR GUARANTEE THE TITLE THERETO WITHIN ONE (1) YEAR FROM THE DATE HEREOF.

SIGNED

Dennis C. Sauer
Registered Land Surveyor S-2421

#OR 00052 518-20