


No. 532

18-2-16

DELA YAN CITY

WALWORTH ST.

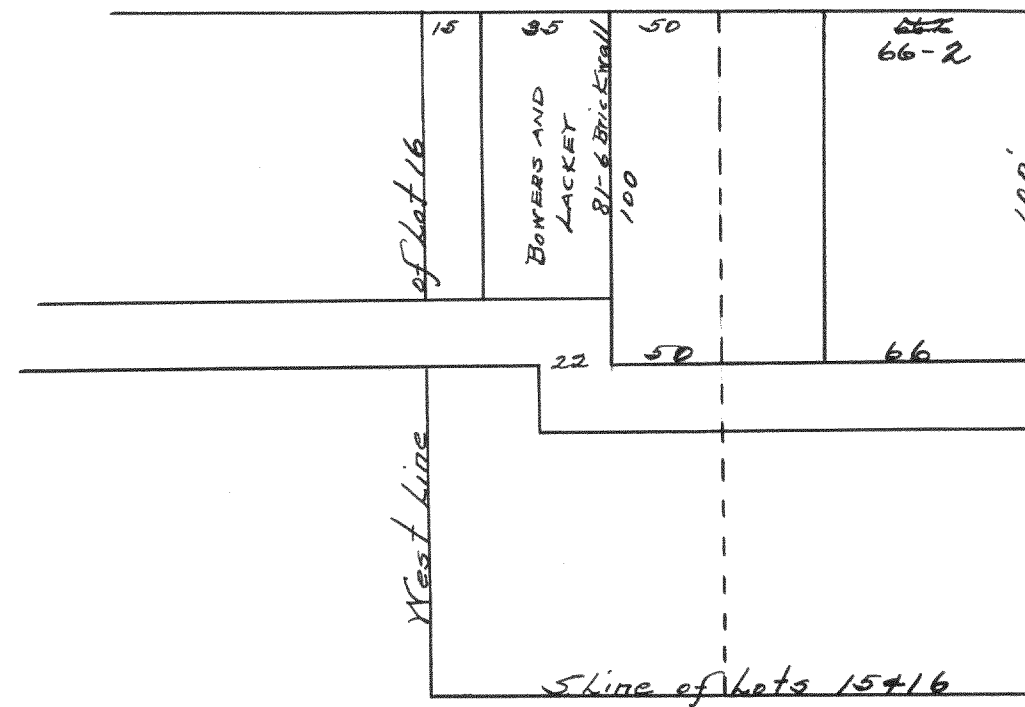

Survey in lots 15 & 16 of Block
11 of Ann Phoenix Addition to The
City of Kelawan.


Surveyed by Wm Child
C.S.

Recorded by Lloyd S. Jensen
April 20, 1934

No 533

17-2-16

DELAYAN CITY

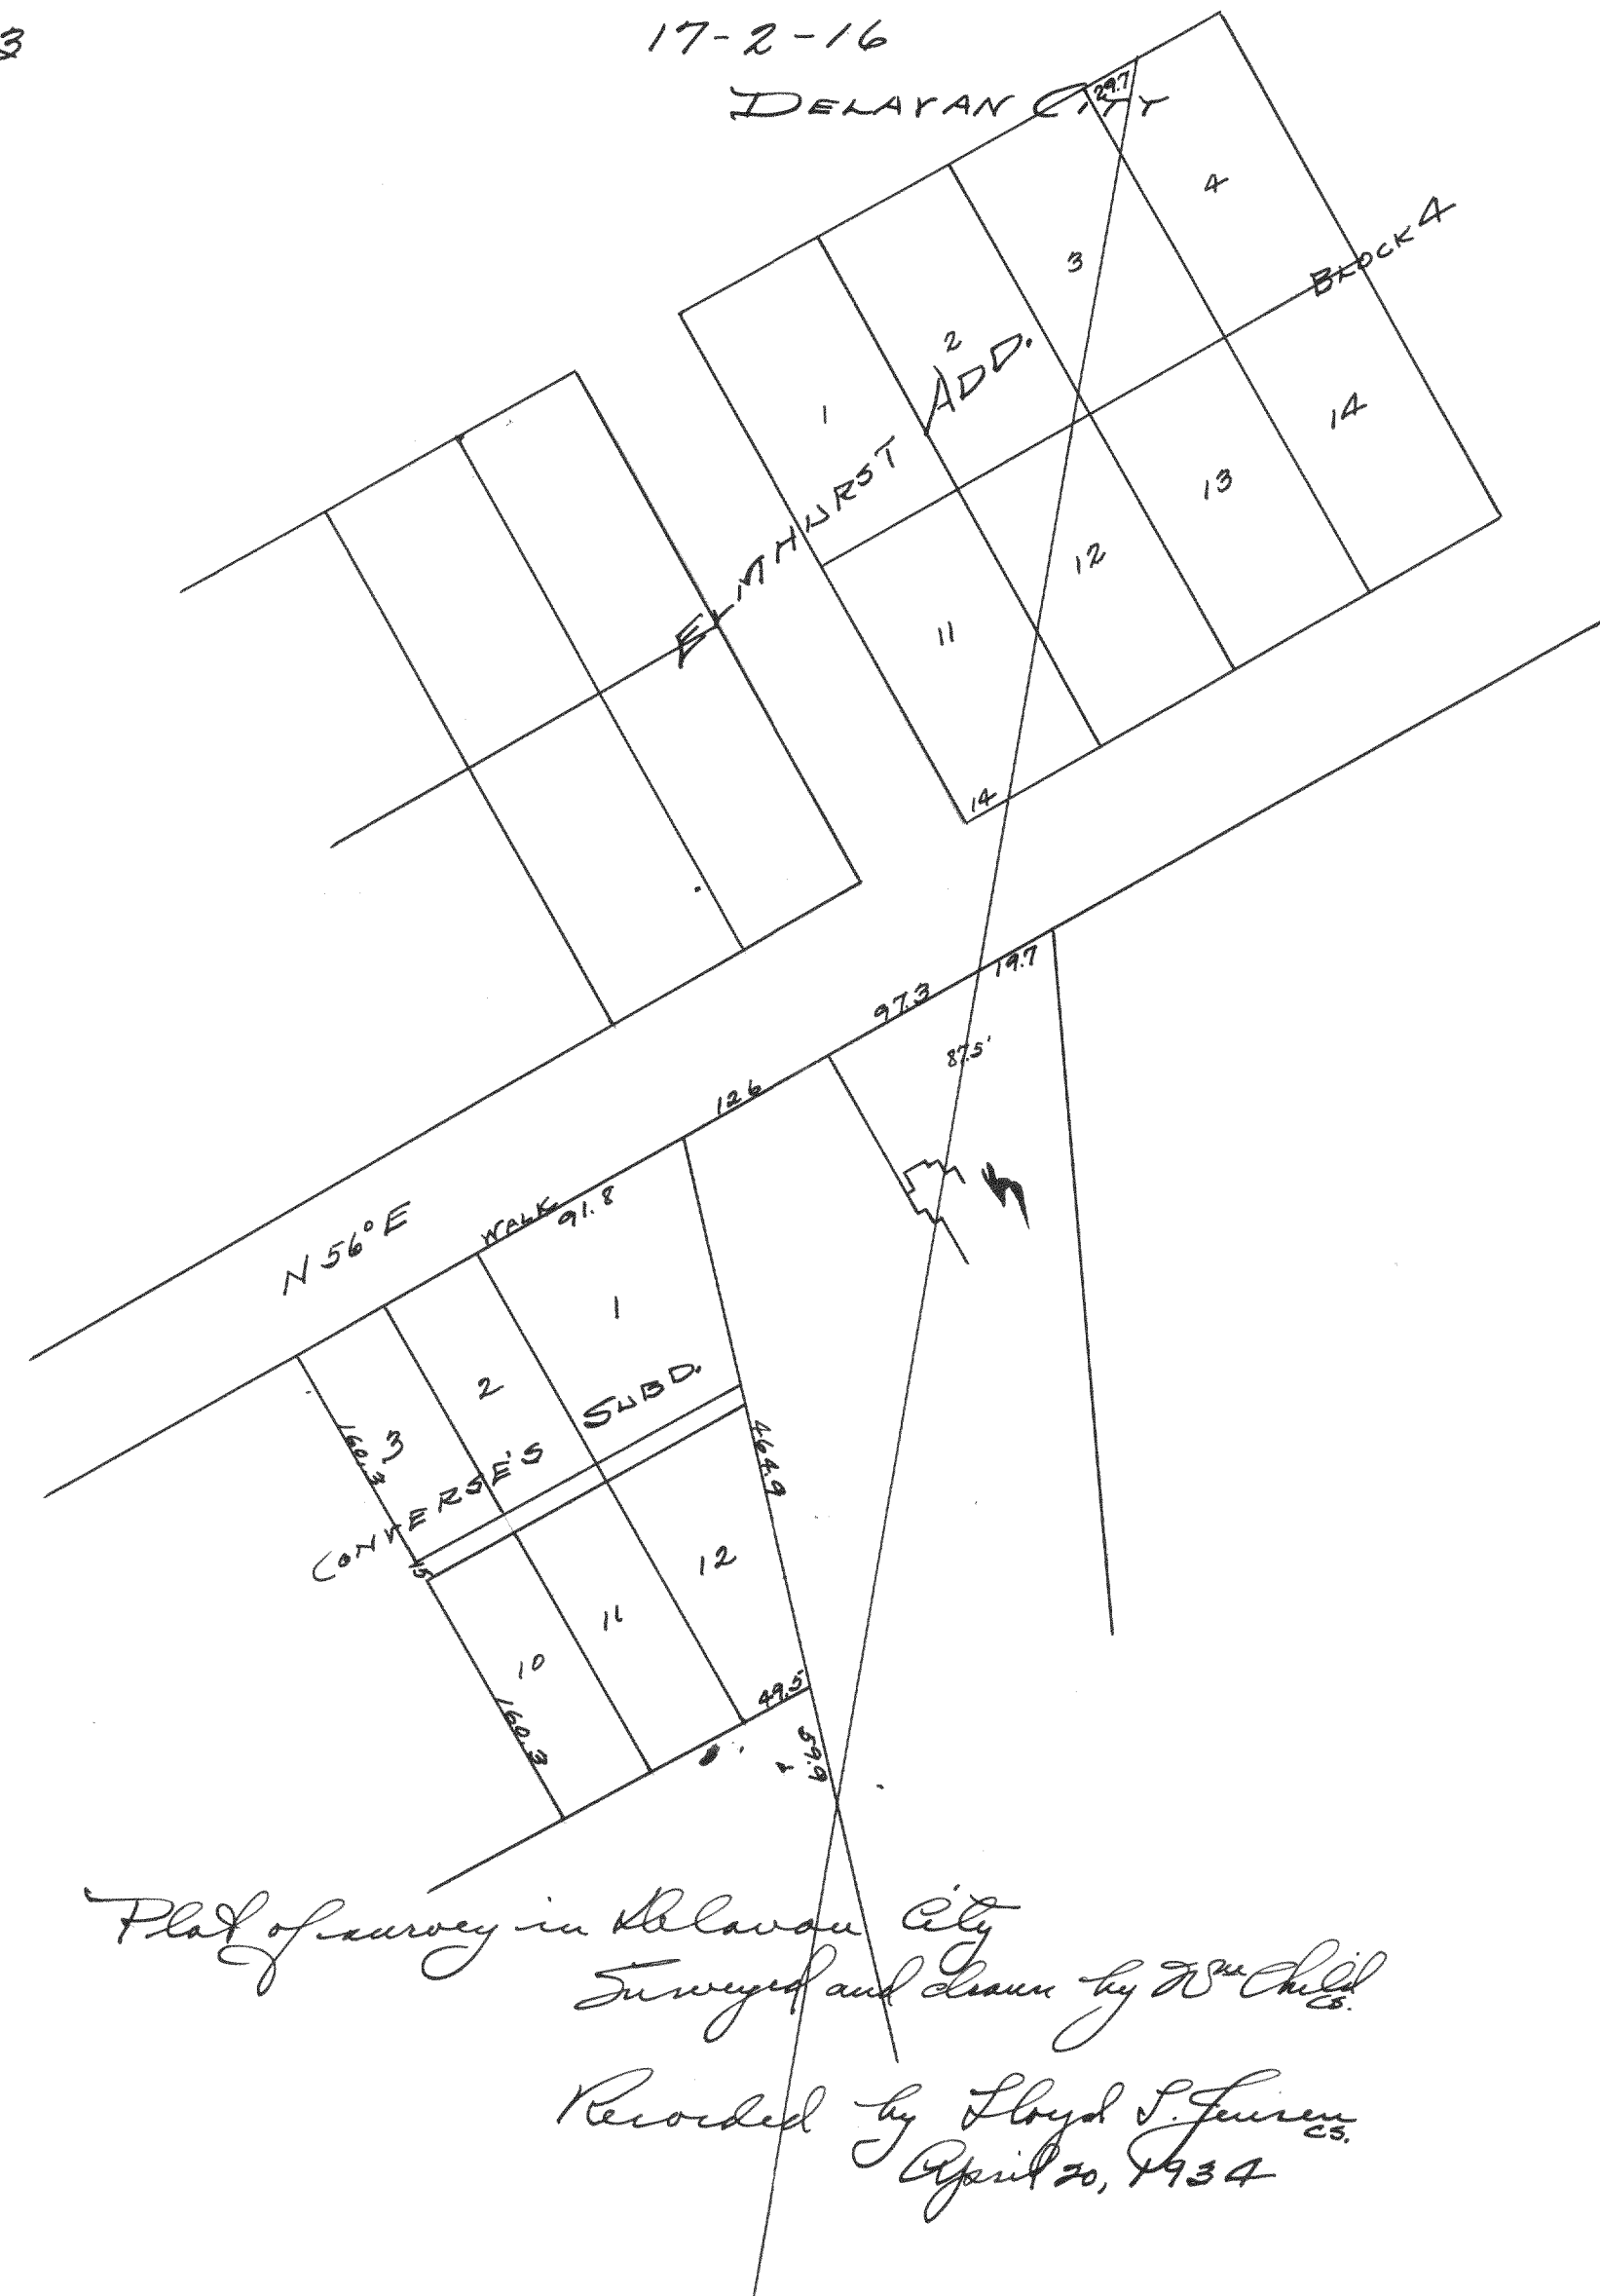

Plan of survey in Kelawan City
Surveyed and drawn by W^m Child

Recorded by Lloyd S. Jensen^{ES.}
April 20, 1934