


Record of Survey.

No. 801

Township....., North of Range..... of 4 Principal Meridian
as presented by the courses and distances on the following plat, and annexed field-notes of survey:
Established the center of the section at the point of intersection of STRAIGHT quarter lines.
Established all quarter-quarter corners upon the section boundary at proportional distances between known section and quarter section corners, according to the original field-notes of the Government survey.
Established all lost corners at proportionate distances between known corners, according to the original field notes of the Government survey.

Survey of Lots 16 & 17 of Lake Geneva Beach

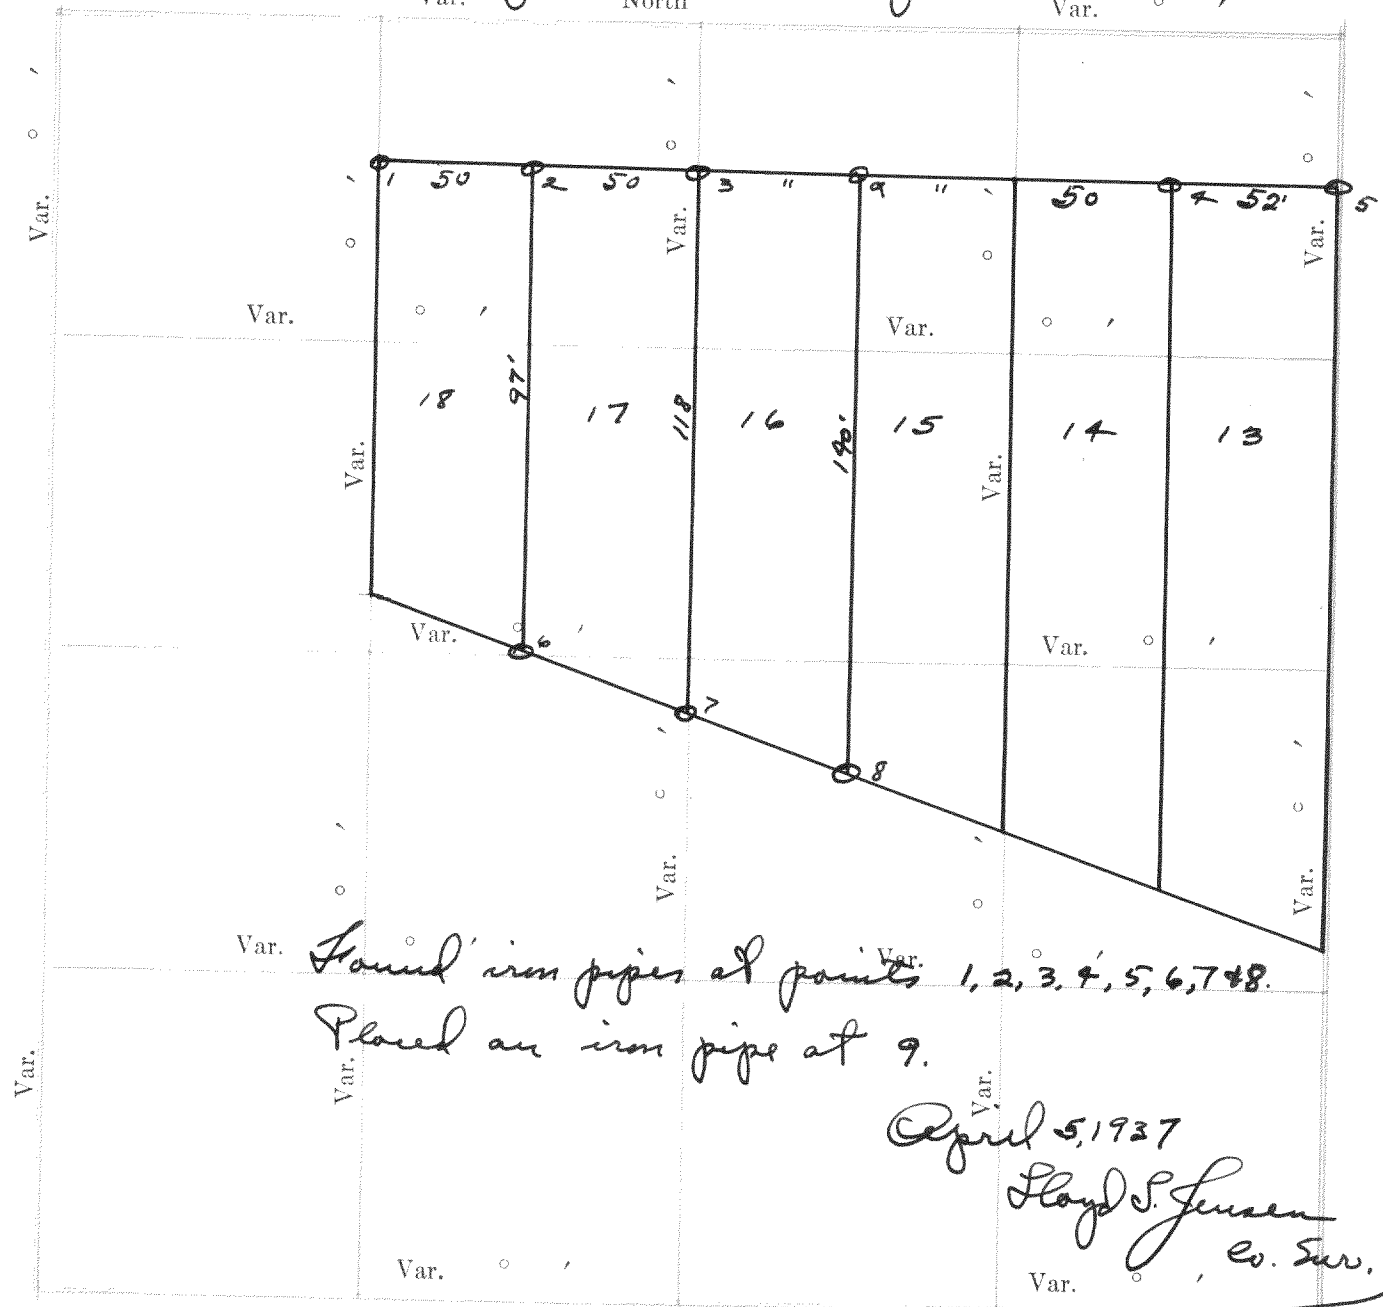

Plat of Section....., Township..... North, Range..... of 4 Principal Meridian Scale
80 chains to 6 inches. The figures in red ink are the lengths of the lines as stated in the field-notes of the
Government survey.

Declination of the Magnetic Meridian from the True Meridian.....
Surveyed and sub-divided..... A. D. 1....., in accordance
with the State Laws and Instructions of the Commissioner of the General Land office, and recorded on pages
..... of Register in the County Clerk's office.

Witness my hand this..... day of..... A. D. 1.....

SURVEYOR.

DESCRIPTION

254

OF SECTION, QUARTER SECTION AND QUARTER QUARTER SECTION CORNERS

GOVERNMENT CORNERS

- No.
1. N. W. Sec. Cor. identified,
2. N. E. Sec. Cor. identified,
3. S. E. Sec. Cor. identified,
4. S. W. Sec. Cor. identified,
5. N. $\frac{1}{4}$ Sec. Cor. identified,
6. E. $\frac{1}{4}$ Sec. Cor. identified,
7. S. $\frac{1}{4}$ Sec. Cor. identified,
8. W. $\frac{1}{4}$ Sec. Cor. identified,

Subdivision Corners


- No.
1. Center $\frac{1}{4}$ Sec. Cor.
2. North $\frac{1}{4}$ - $\frac{1}{4}$ s N. W. qr.,
3. East $\frac{1}{4}$ - $\frac{1}{4}$ s N. W. qr.,
4. South $\frac{1}{4}$ - $\frac{1}{4}$ s N. W. qr.,
5. West $\frac{1}{4}$ - $\frac{1}{4}$ s N. W. qr.,
6. Center $\frac{1}{4}$ - $\frac{1}{4}$ s N. W. qr.,
7. North $\frac{1}{4}$ - $\frac{1}{4}$ s N. E. qr.,
8. East $\frac{1}{4}$ - $\frac{1}{4}$ s N. E. qr.,
9. South $\frac{1}{4}$ - $\frac{1}{4}$ s N. E. qr.,
10. Center $\frac{1}{4}$ - $\frac{1}{4}$ s N. E. qr.,
11. East $\frac{1}{4}$ - $\frac{1}{4}$ s S. E. qr.,
12. South $\frac{1}{4}$ - $\frac{1}{4}$ s S. E. qr.,
13. West $\frac{1}{4}$ - $\frac{1}{4}$ s S. E. qr.,
14. Center $\frac{1}{4}$ - $\frac{1}{4}$ s S. E. qr.,
15. South $\frac{1}{4}$ - $\frac{1}{4}$ s S. W. qr.,
16. West $\frac{1}{4}$ - $\frac{1}{4}$ s S. W. qr.,
17. Center $\frac{1}{4}$ - $\frac{1}{4}$ s S. W. qr.

Bearing	In.	Courses	Links	Bearing	In.	Courses	Links	Bearing	In.	Courses	Links
Trees	Dia.	they bear	Distant	Trees	Dia.	they bear	Distant	Trees	Dia.	they bear	Distant

No. 802

Survey of Block 20 of Chapman
and Ludington's Add. to City of Whitewater.

original plat gives each lot as 66 x 142

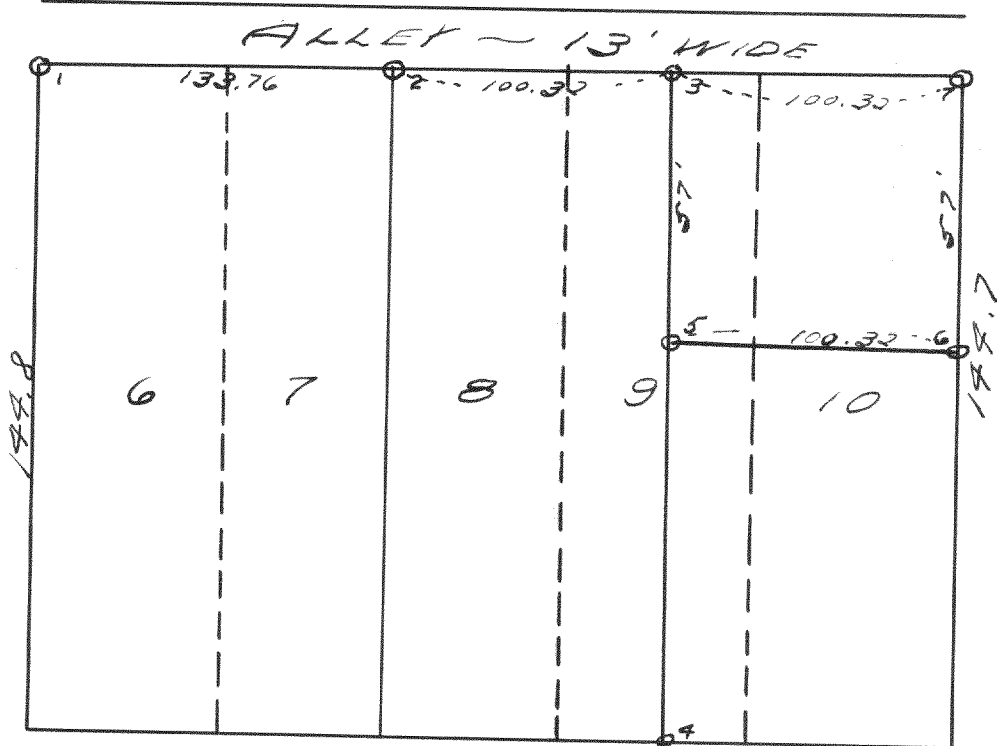

Found I. P. at 1, 2, 3 & 4 as set by
Harry Pripp as shown in note #12
Set pipe at 5
Cut notch in walk at 6 & 7

Feb. 5, 1937
Lloyd S. Jensen
By H. E. J.

NAMES OF SWORN ASSISTANTS

FLAGMEN

AXMEN

CHAINMEN

No 803 - Survey made of limits of the village of Montandon - Geneva Lake, Wal. Co., Wis. and described as follows, to-wit: Commencing at the East $\frac{1}{4}$ section corner of section (13), Town (1) North, Range (16) East; thence North 1063 feet to the shore of Geneva Lake, which point is the place of beginning; thence $N 62^{\circ}-01' W$ 8044 feet to a point on the shore of Geneva Lake, which point is the Northeastly corner of land owned by C. Stiger and is located in the $SW^{\frac{1}{4}} NE^{\frac{1}{4}} (11)$ Town one north, Range 16 East, thence following the shore of Geneva Lake along the following


courses $S 36^{\circ}-27' W$ 181.12 feet; thence $S 20^{\circ}-44' W$ 209.15 feet; thence southerly 412 feet; thence $S 33^{\circ}-35' W$ 396.21 feet; thence $S 51^{\circ}-32' W$ 283.53 feet; thence $S 74^{\circ}-54' W$ 288.65 feet; thence $S 26^{\circ}-34' W$ 248.22 feet; thence $S 16^{\circ}-44' W$ 272.57 feet; thence $S 12^{\circ}-38' W$ 246.78 feet; thence $S 14^{\circ}-16' W$ 534.71 feet; thence $S 5^{\circ}-53' W$ 345.73 feet; thence $S 13^{\circ}-02' W$ 123.00 feet; thence $S 20^{\circ}-36' W$ 325.18 feet; thence $S 21^{\circ}-42' W$ 342.17 feet; thence $S 1^{\circ}-17' W$ 320.24 feet; thence $S 1^{\circ}-28' W$ 234.55 feet; thence $S 25^{\circ}-09' E$ 1,019.80 feet; thence $S 33^{\circ}-20' E$ 959.91 feet; thence $S 66^{\circ}-16' E$ 282.62 feet; thence $N 81^{\circ}-09' E$ 646.10 feet; thence $S 89^{\circ}-52' E$ 322.17 feet; thence $N 58^{\circ}-33' E$ 158.85 feet; thence $N 29^{\circ}-51' E$ 237.93 feet; thence $N 54^{\circ}-58' E$ 187.06 feet; thence $N 58^{\circ}-18' E$ 209.32 feet; thence $N 78^{\circ}-11' E$ 527.94 feet; thence $S 86^{\circ}-24' E$ 458.95 feet; thence $N 63^{\circ}-13' E$ 354.60 feet; thence $N 23^{\circ}-39' E$ 524.60 feet; thence $S 88^{\circ}-22' E$ 377.79 feet; thence $N 87^{\circ}-49' E$ 524.11 feet; thence $N 64^{\circ}-11' E$ 541.52 feet; thence $S 76^{\circ}-12' E$ 169.49 feet; thence $S 88^{\circ}-45' E$ 133.41 feet; thence $S 70^{\circ}-26' E$ 104.98 feet; thence $S 87^{\circ}-33' E$ 257.75 feet; thence $N 83^{\circ}-00' E$ 261.78 feet; thence $N 63^{\circ}-23' E$ 184.51 feet; thence

$N 89^{\circ}-56' E$ 318.47 feet; thence $N 76^{\circ}-22' E$ 565.67 feet; thence $N 61^{\circ}-15' E$ 240.14 feet; thence $N 71^{\circ}-58' E$ 400.38 feet; thence $N 61^{\circ}-39' E$ 225.0 feet; thence $N 75^{\circ}-42' E$ 123.10 feet; thence $N 66^{\circ}-13' E$ 139.38 feet; to the place of beginning, containing 601 acres more or less.

GENEVA LAKE

AREA ENCLOSED BY TRAVERSE = 601 ACRES

MIDDLE $\frac{1}{4}$ SECTION
CORNER OF SECTION
11, T1N R16E

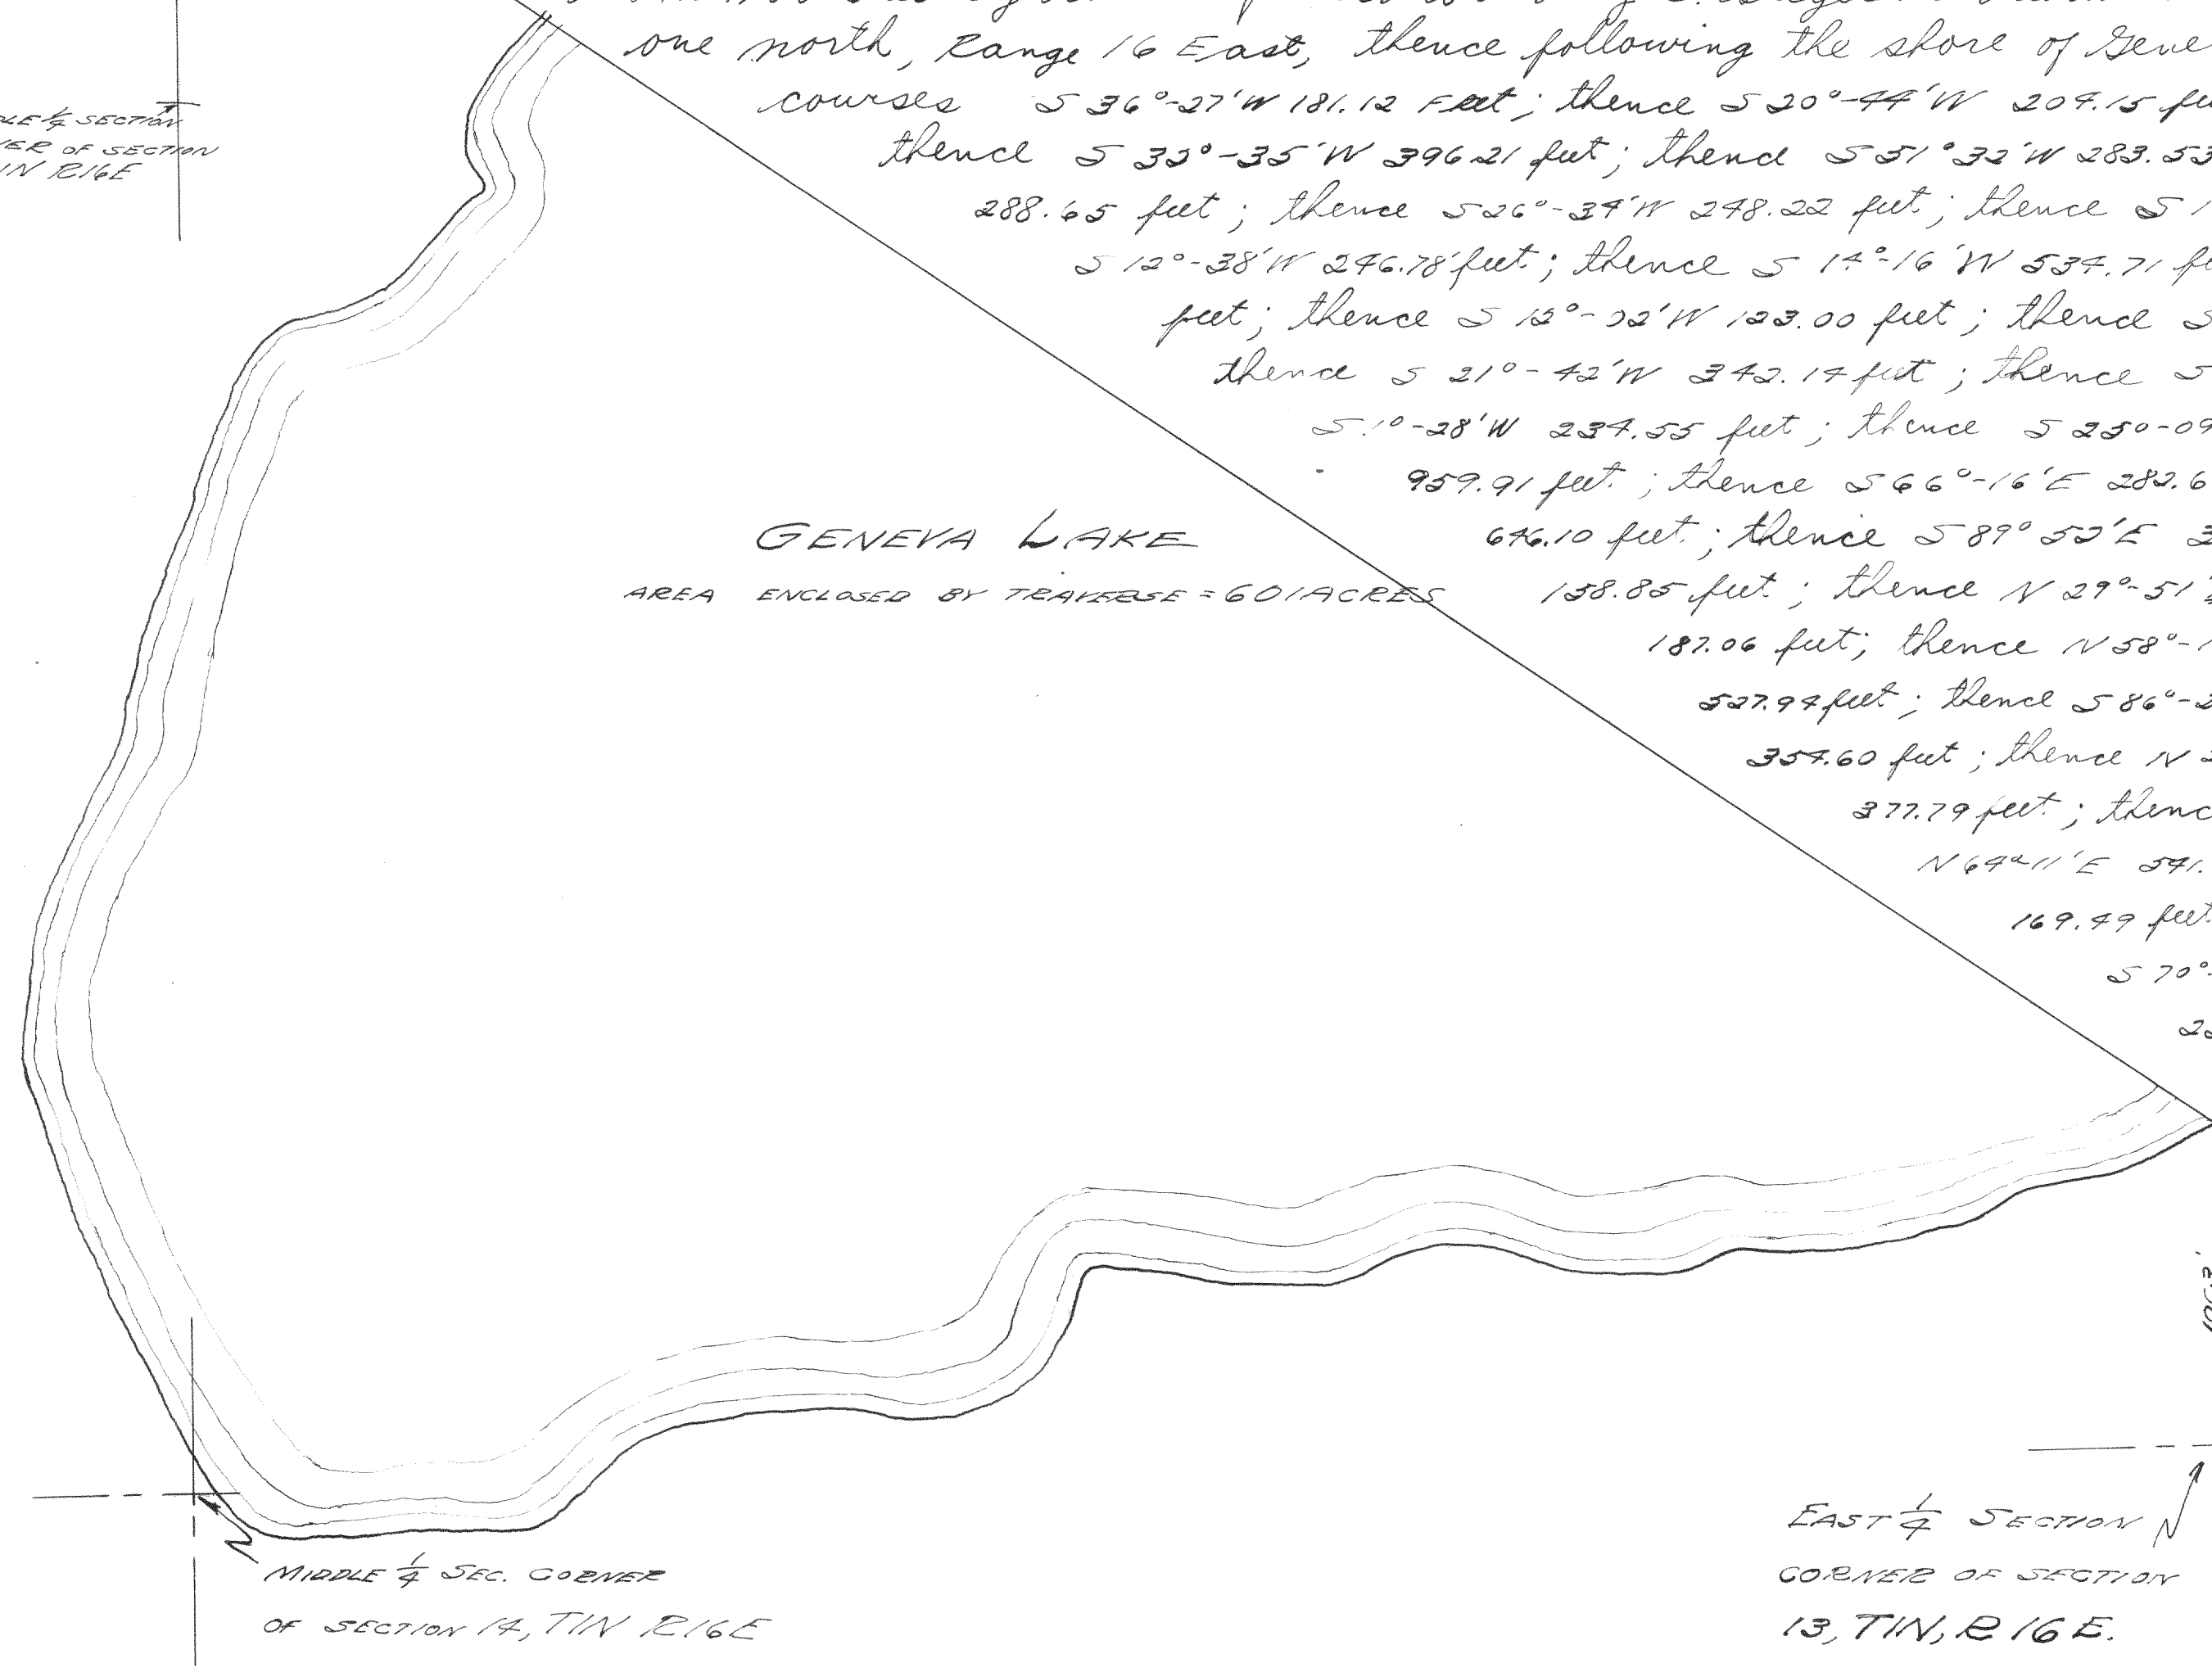

Lloyd L. Jensen
by H.E.J.