



817

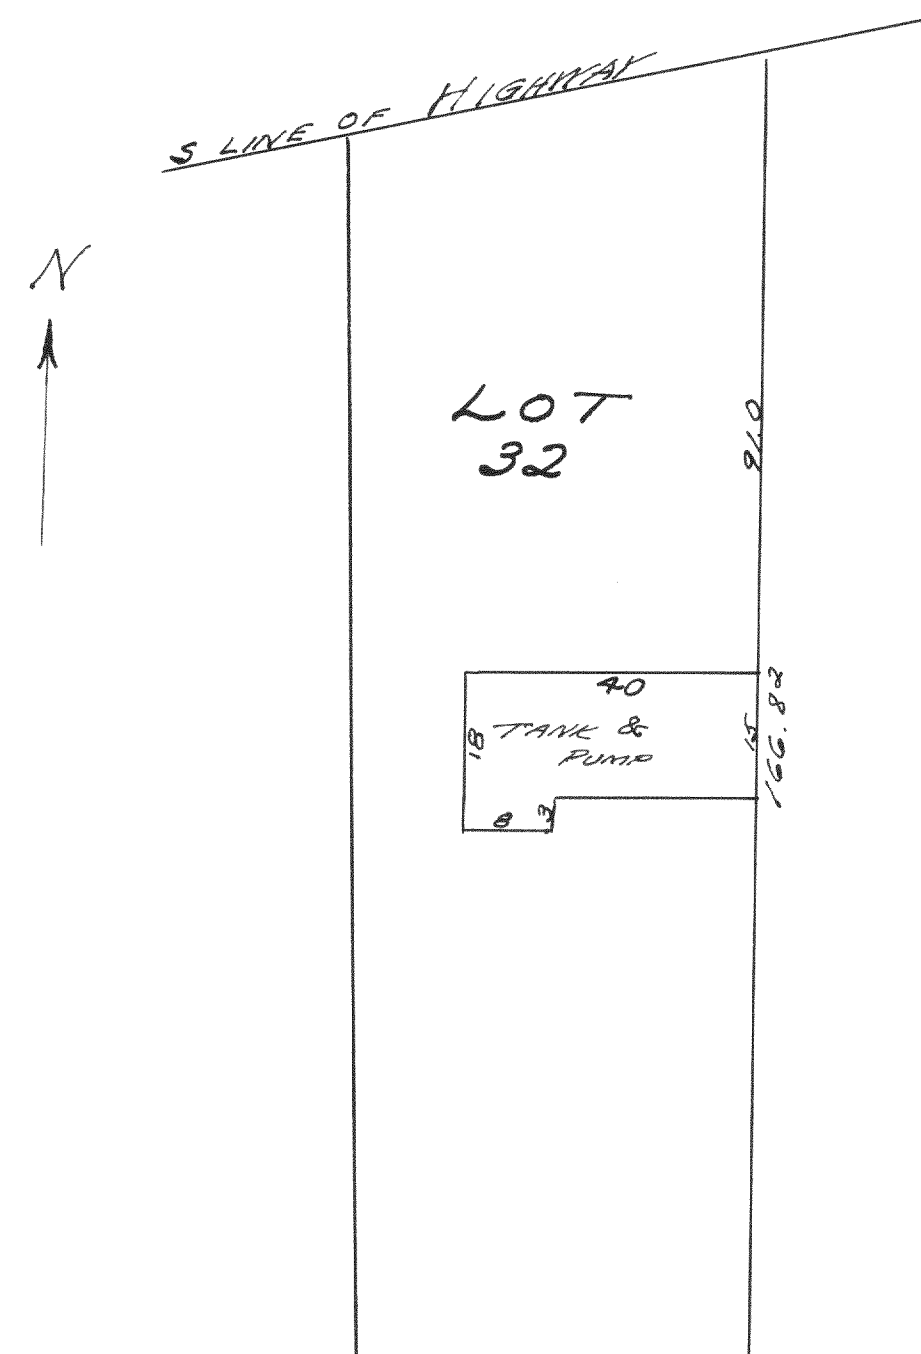

June, 1937

Lloyd L. Jensen
K. E. G.

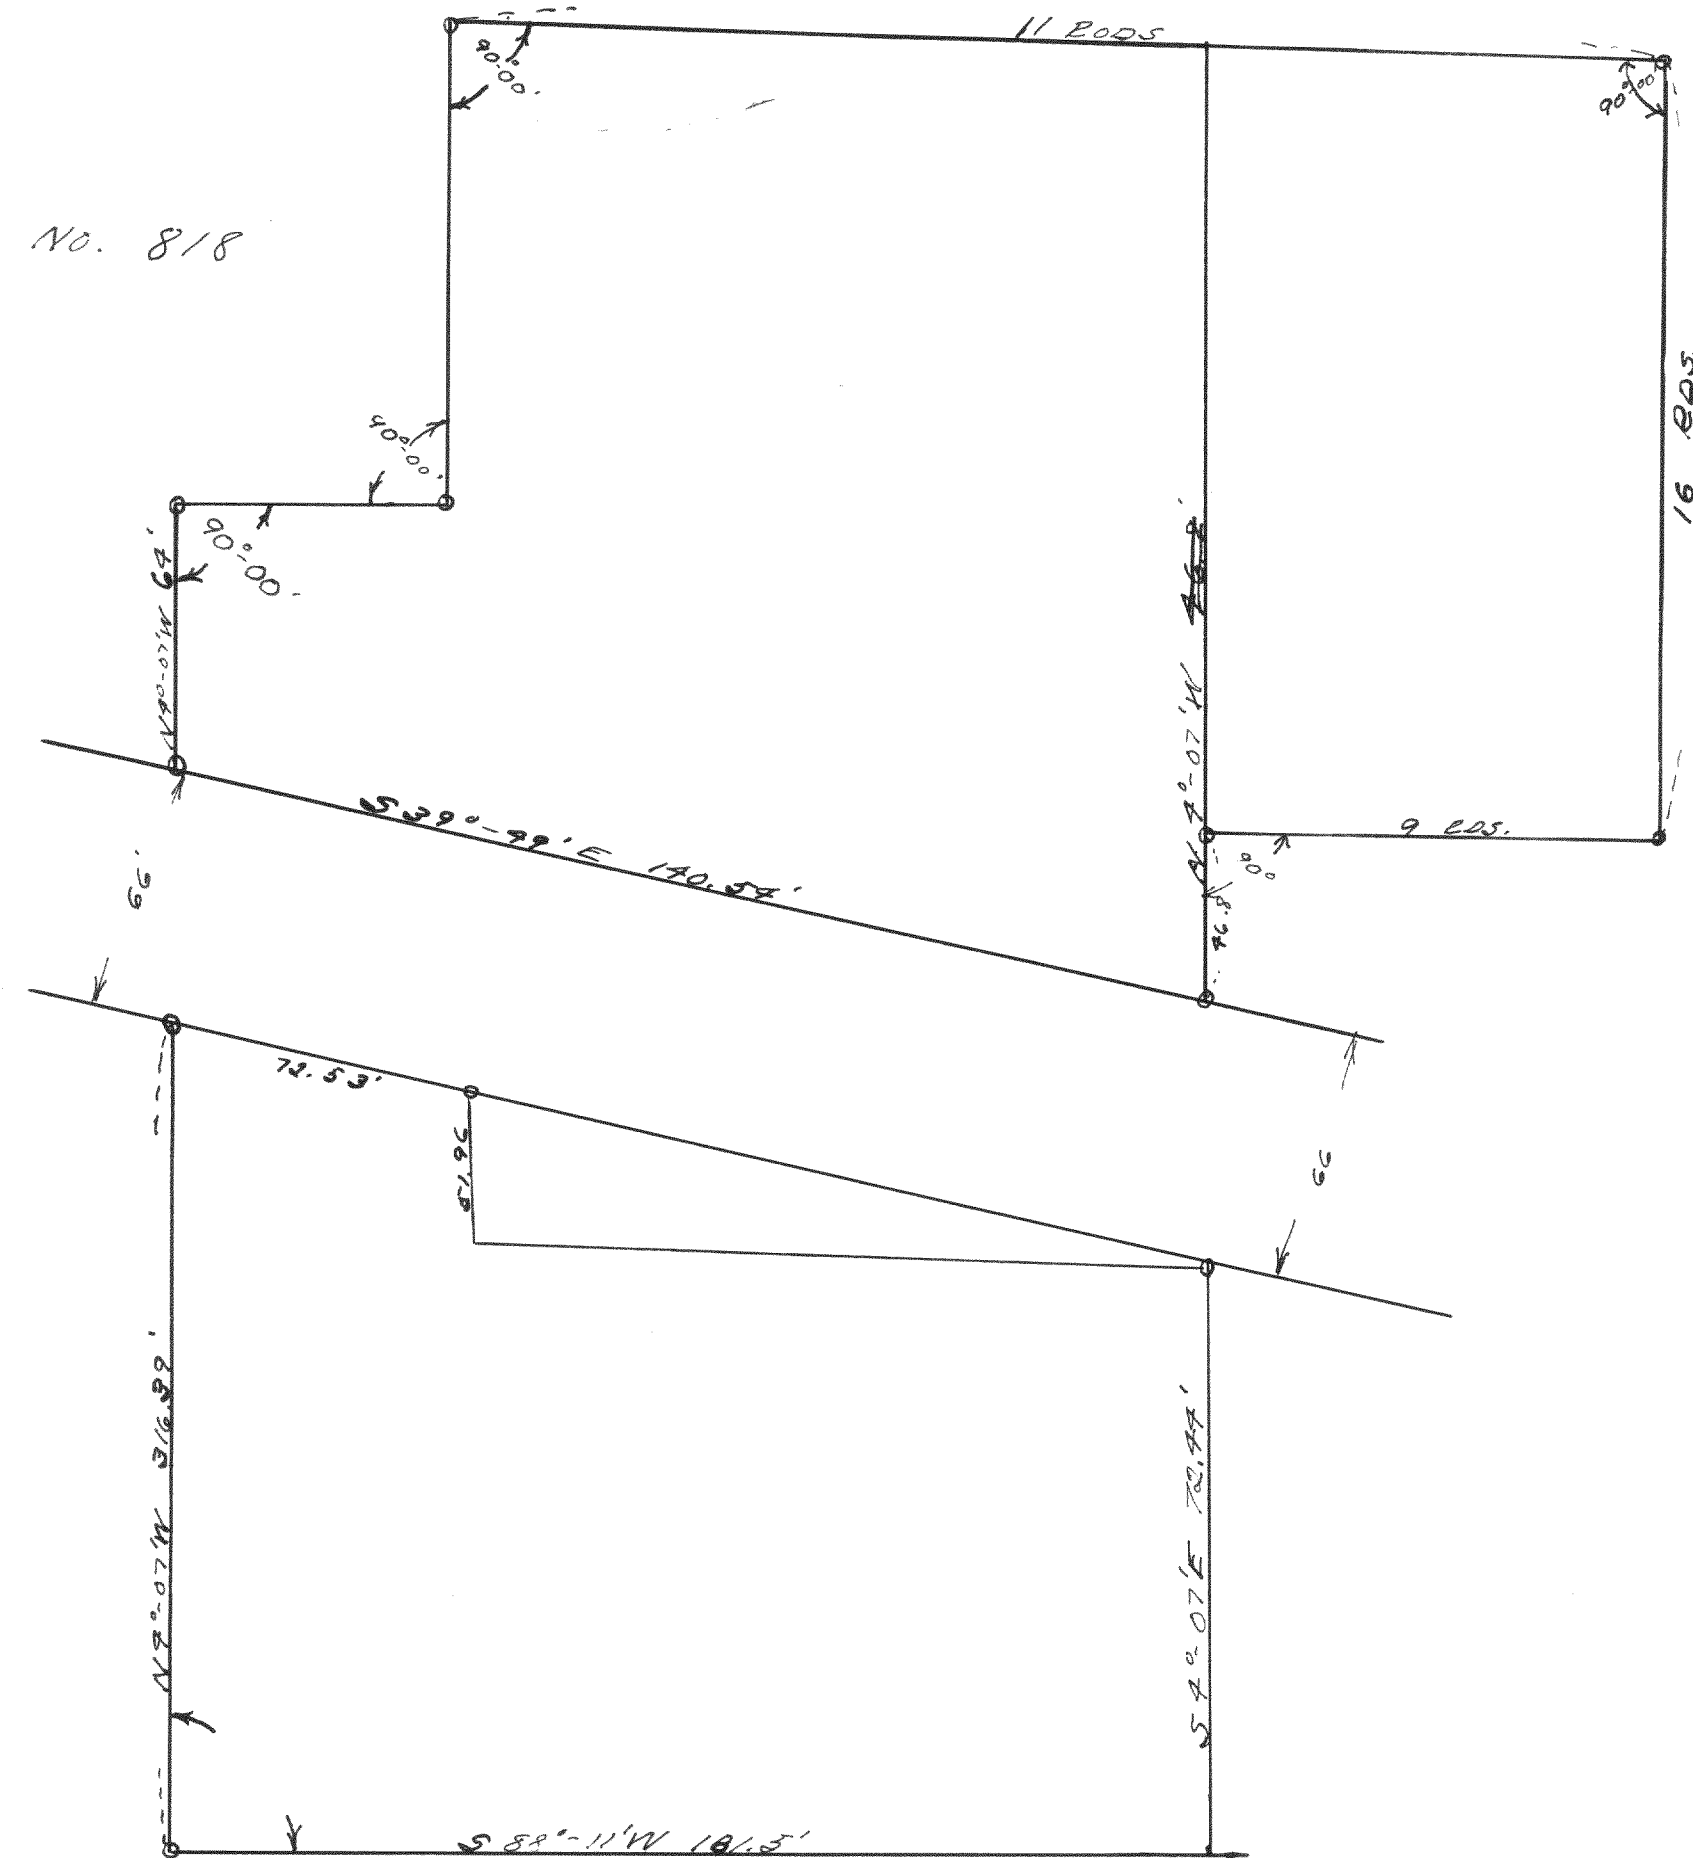

Survey made of land conveyed to Chester Price
Sec. 17-1-18

August 1937

Lloyd L. Jansen
by H. E. J.