


SURVEY NO. 957

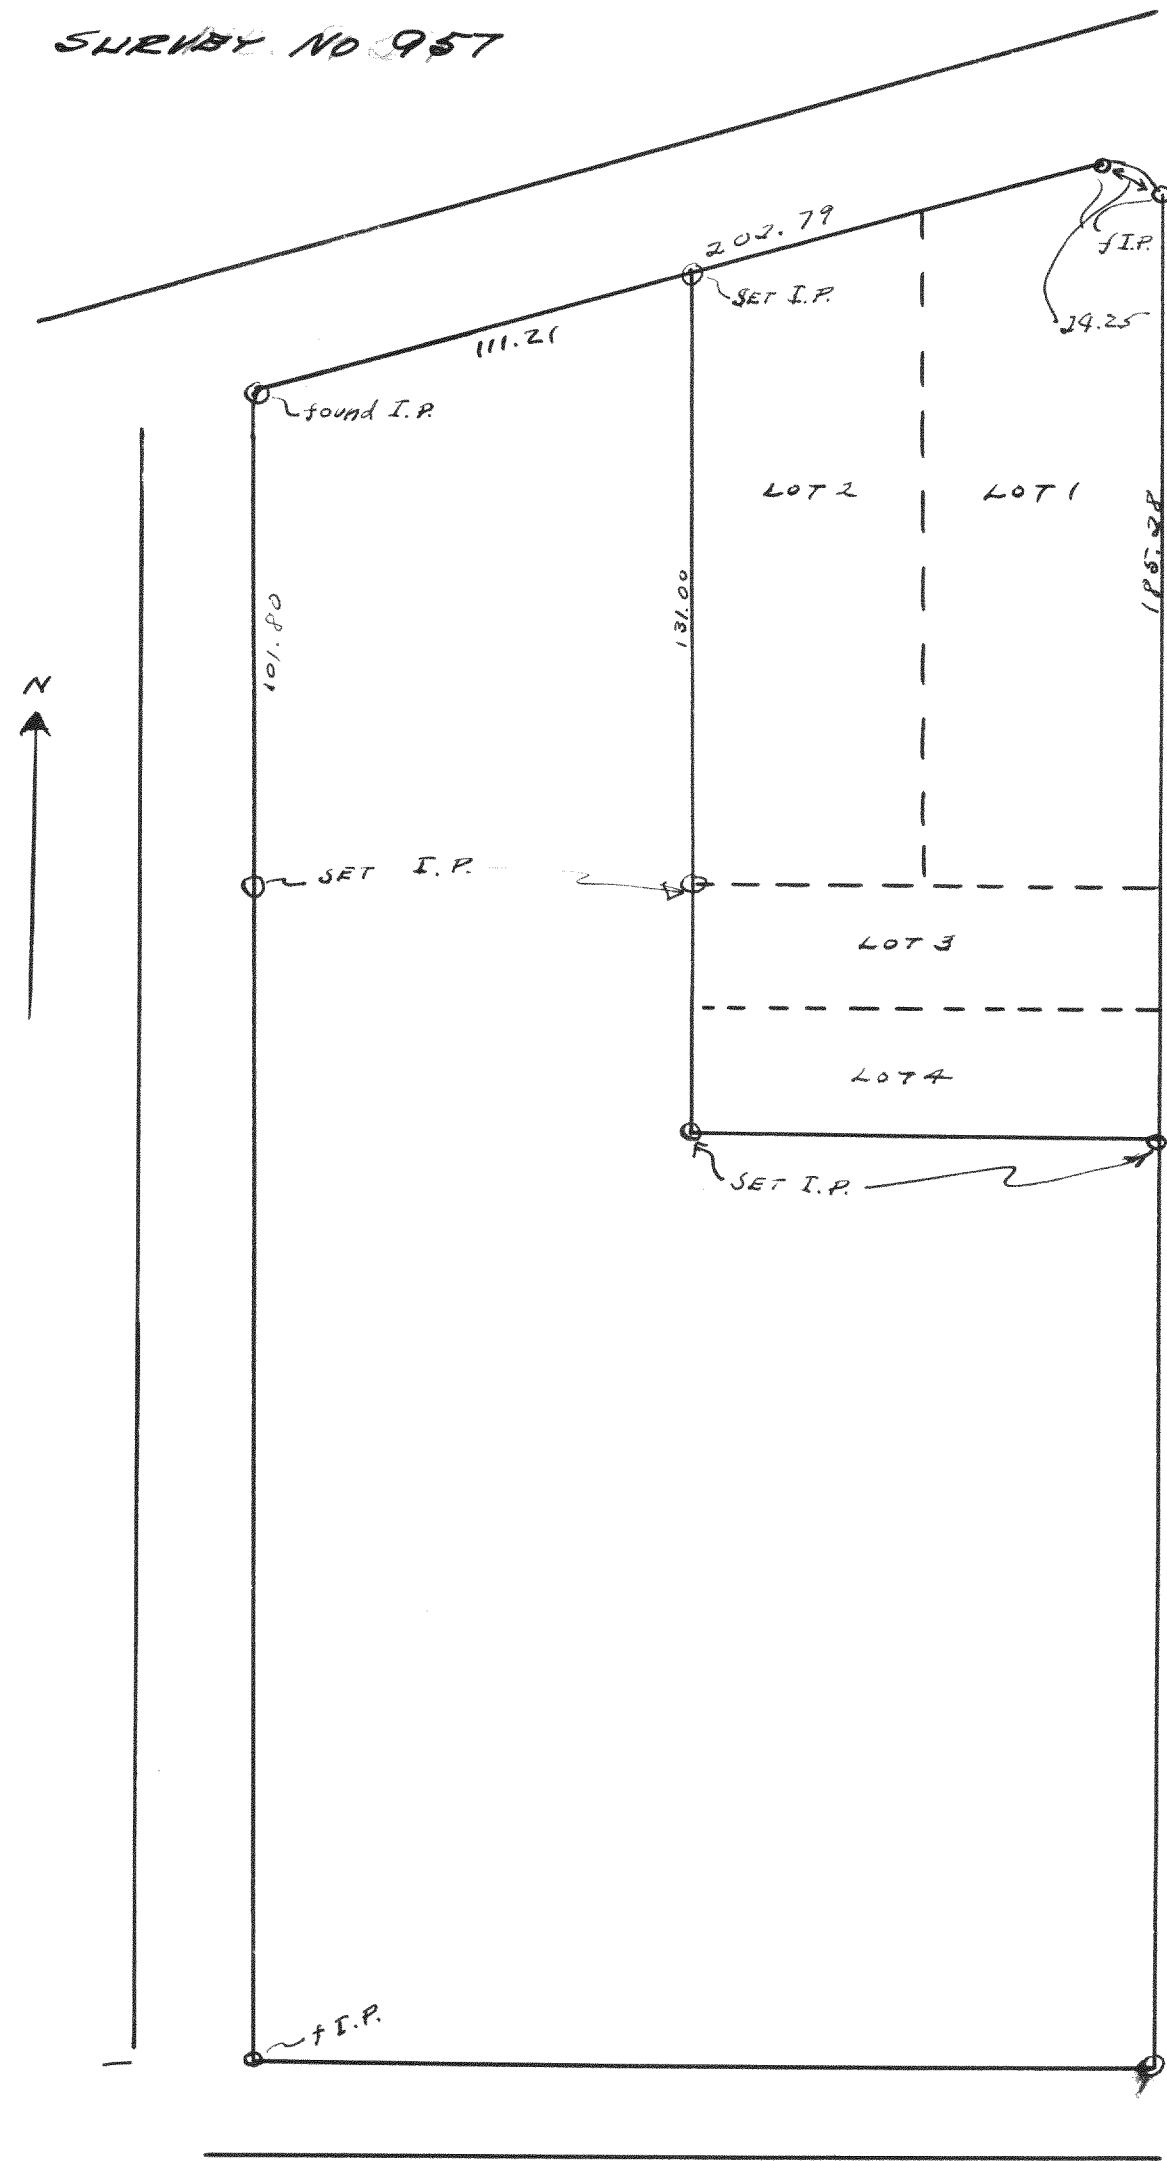


Survey of lots 1, 2, 3 & 4 of Lake Geneva Knoll.

August, 1938

Lloyd L. Jensen
by H. E. J.

SURVEY NO. 958

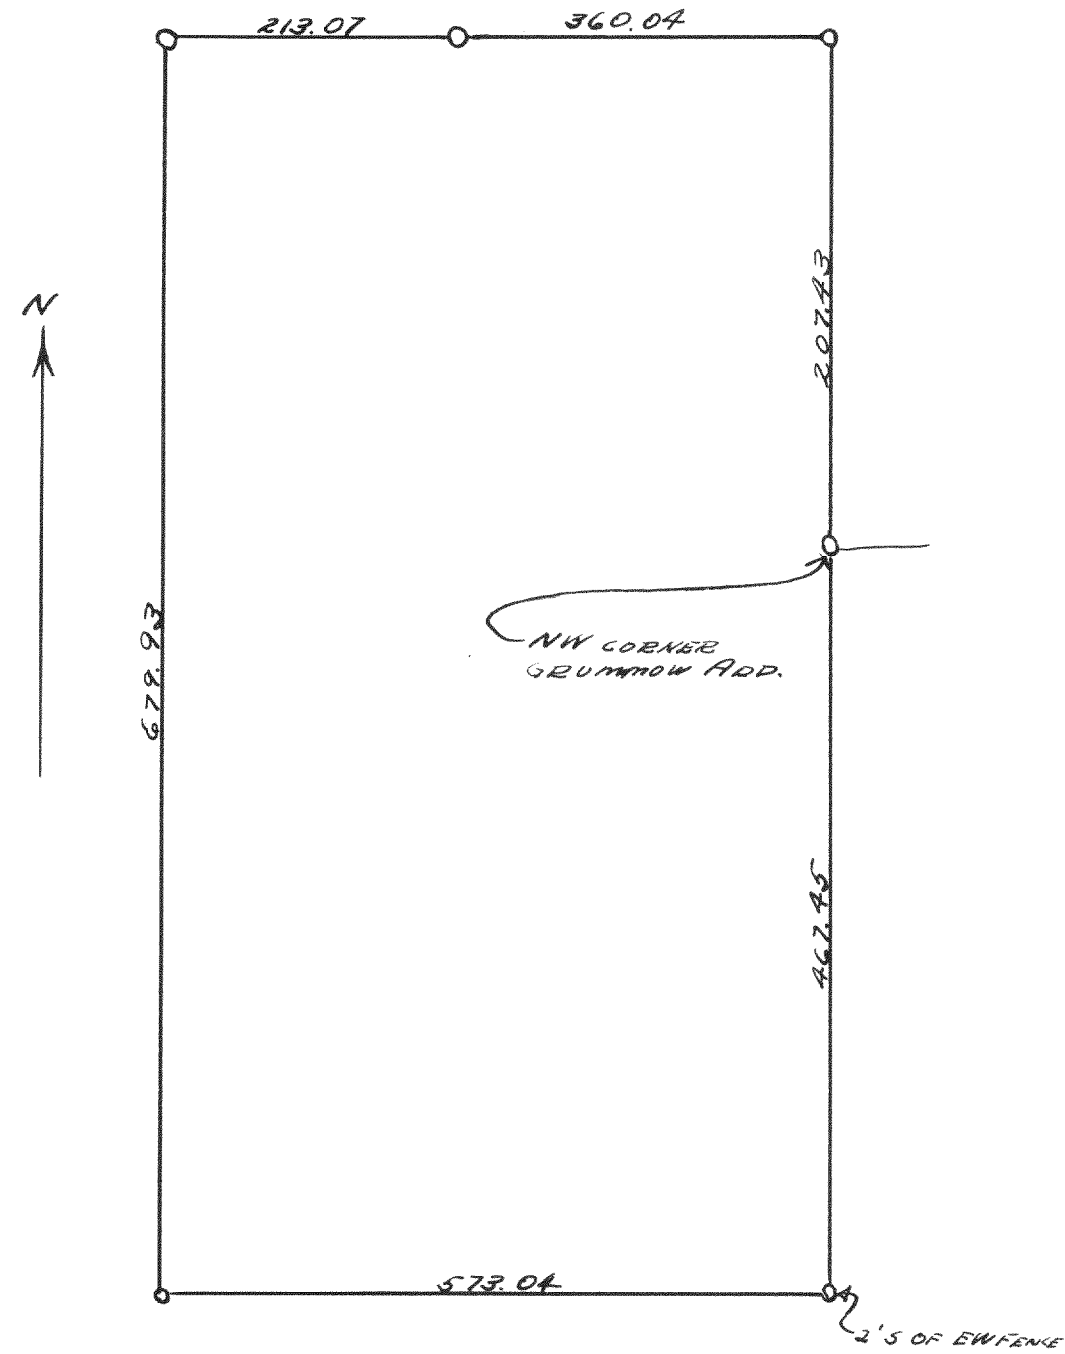


Survey of land for Roscoe Harrington in sec. 25-2-17

5-21-37

Lloyd L. Jensen
by H. E. J.

SURVEY NO. 959

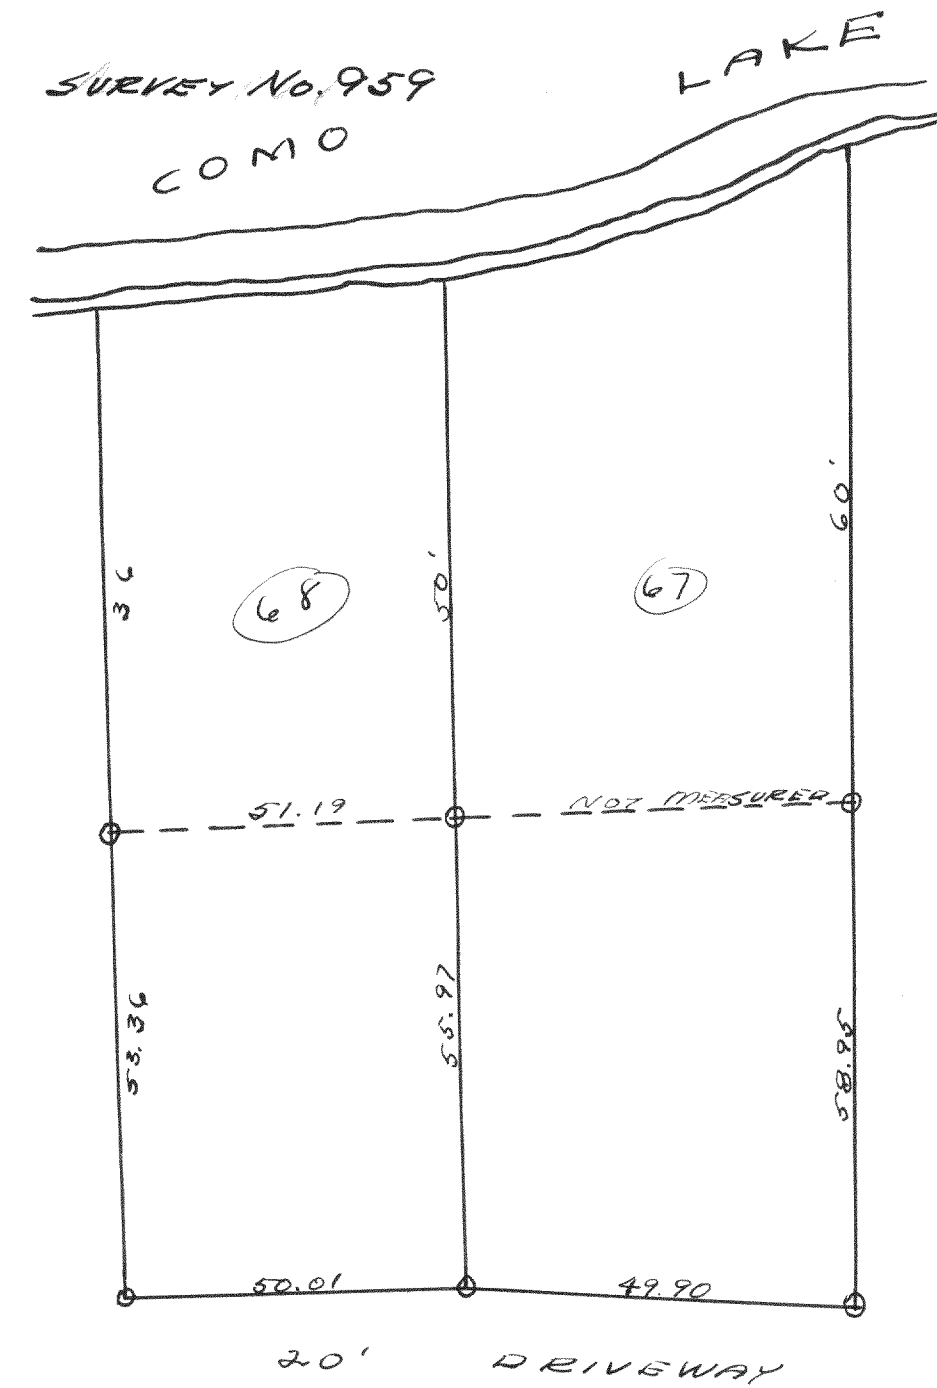

Survey of lots 67 & 68 of the Consumers Co. Subd. at Como Lake in sec 33-2-17

10-12-38

Lloyd L. Jensen
by H. E. J.