



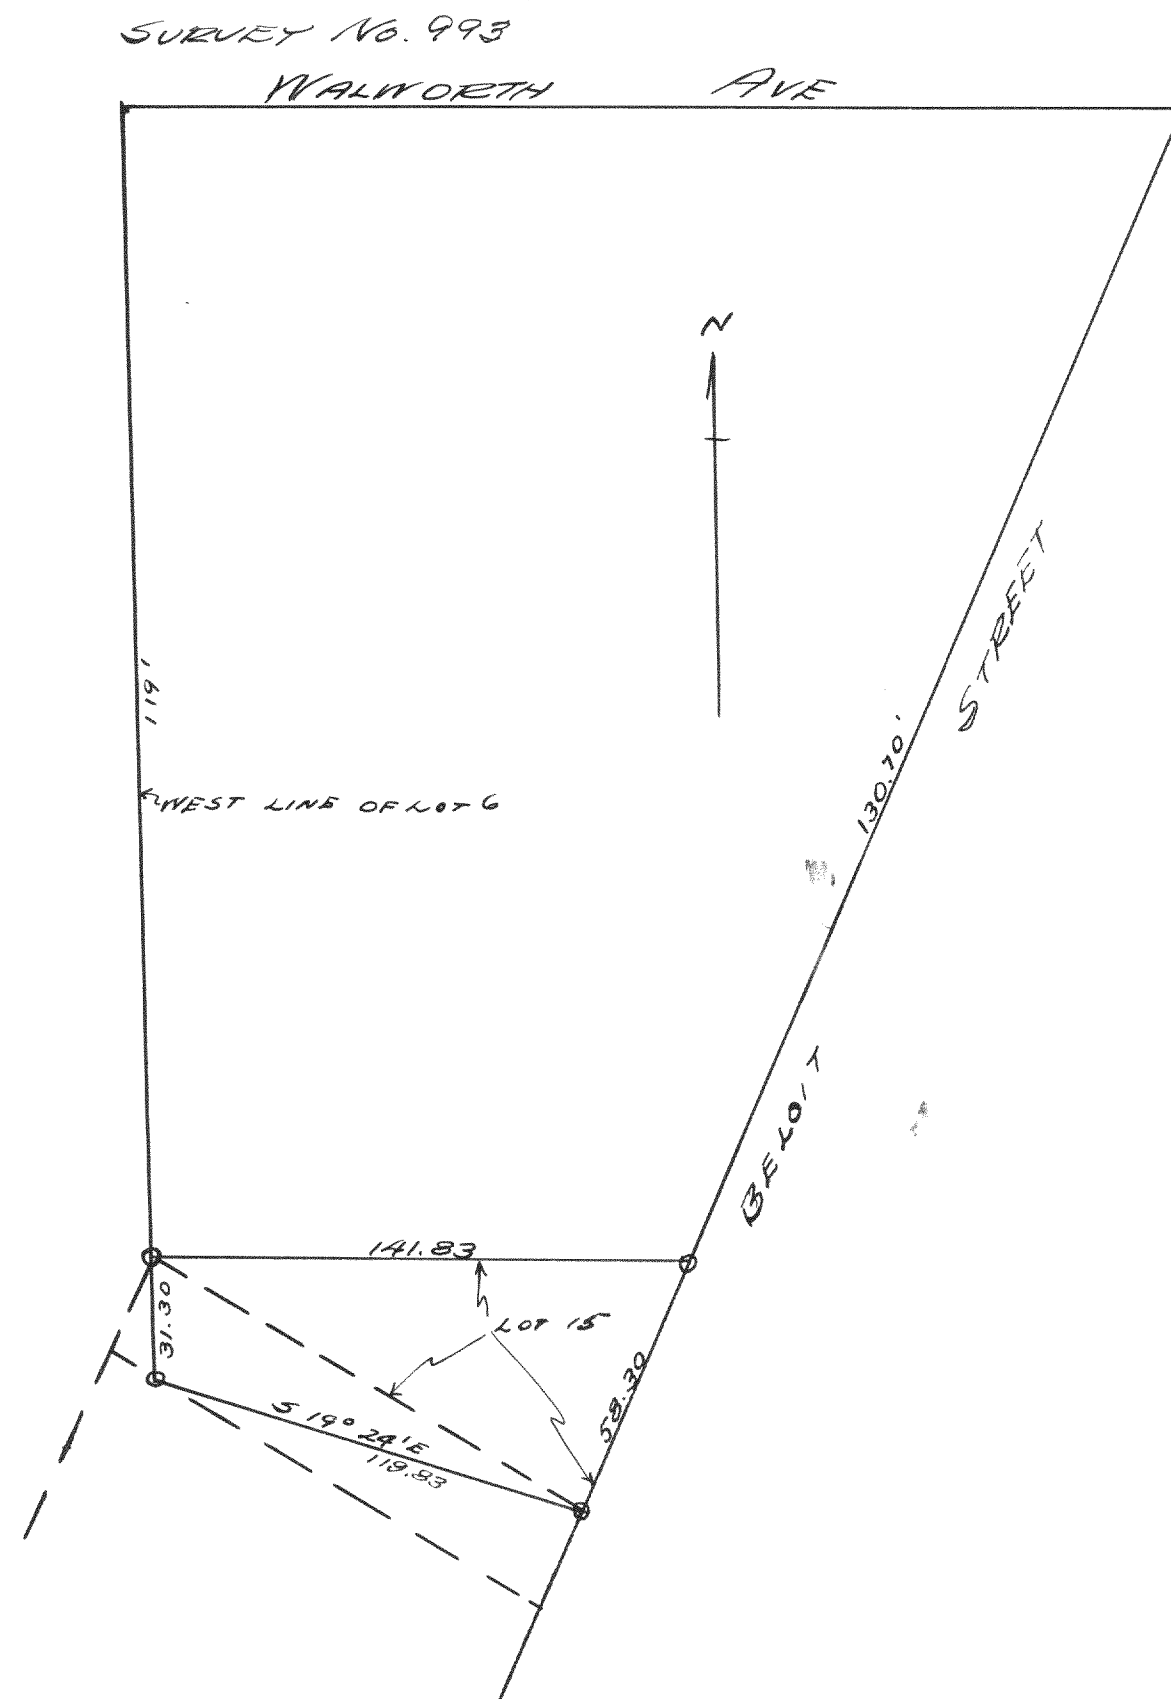

Plat of survey of part of
Block 2 of F.K. Phoenix
West Addition to the City
of Delavan
Mar. 16, 1939

Lloyd L. Jensen
by N.E.J.

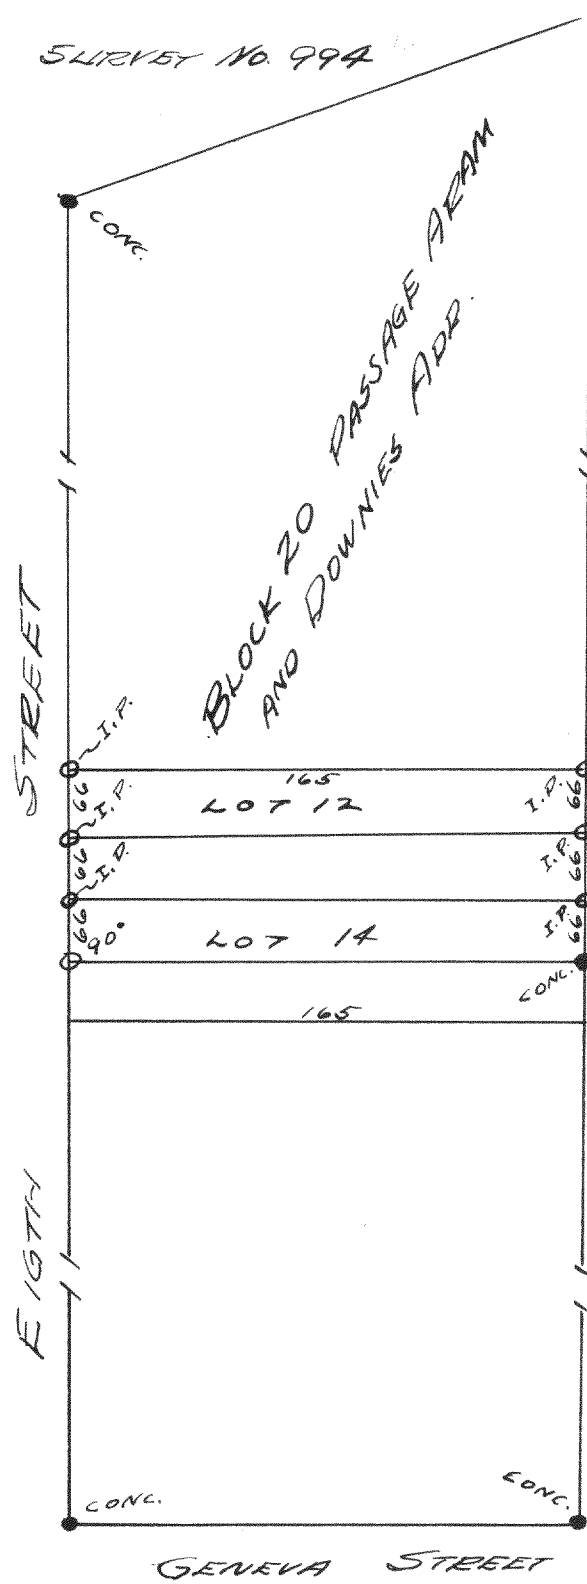

Plat of survey of lots 12 & 14
Block 20 of Passage and
Aram & Downies Add. to
the City of Delavan
May 1939

Lloyd L. Jensen
by N.E.J.