



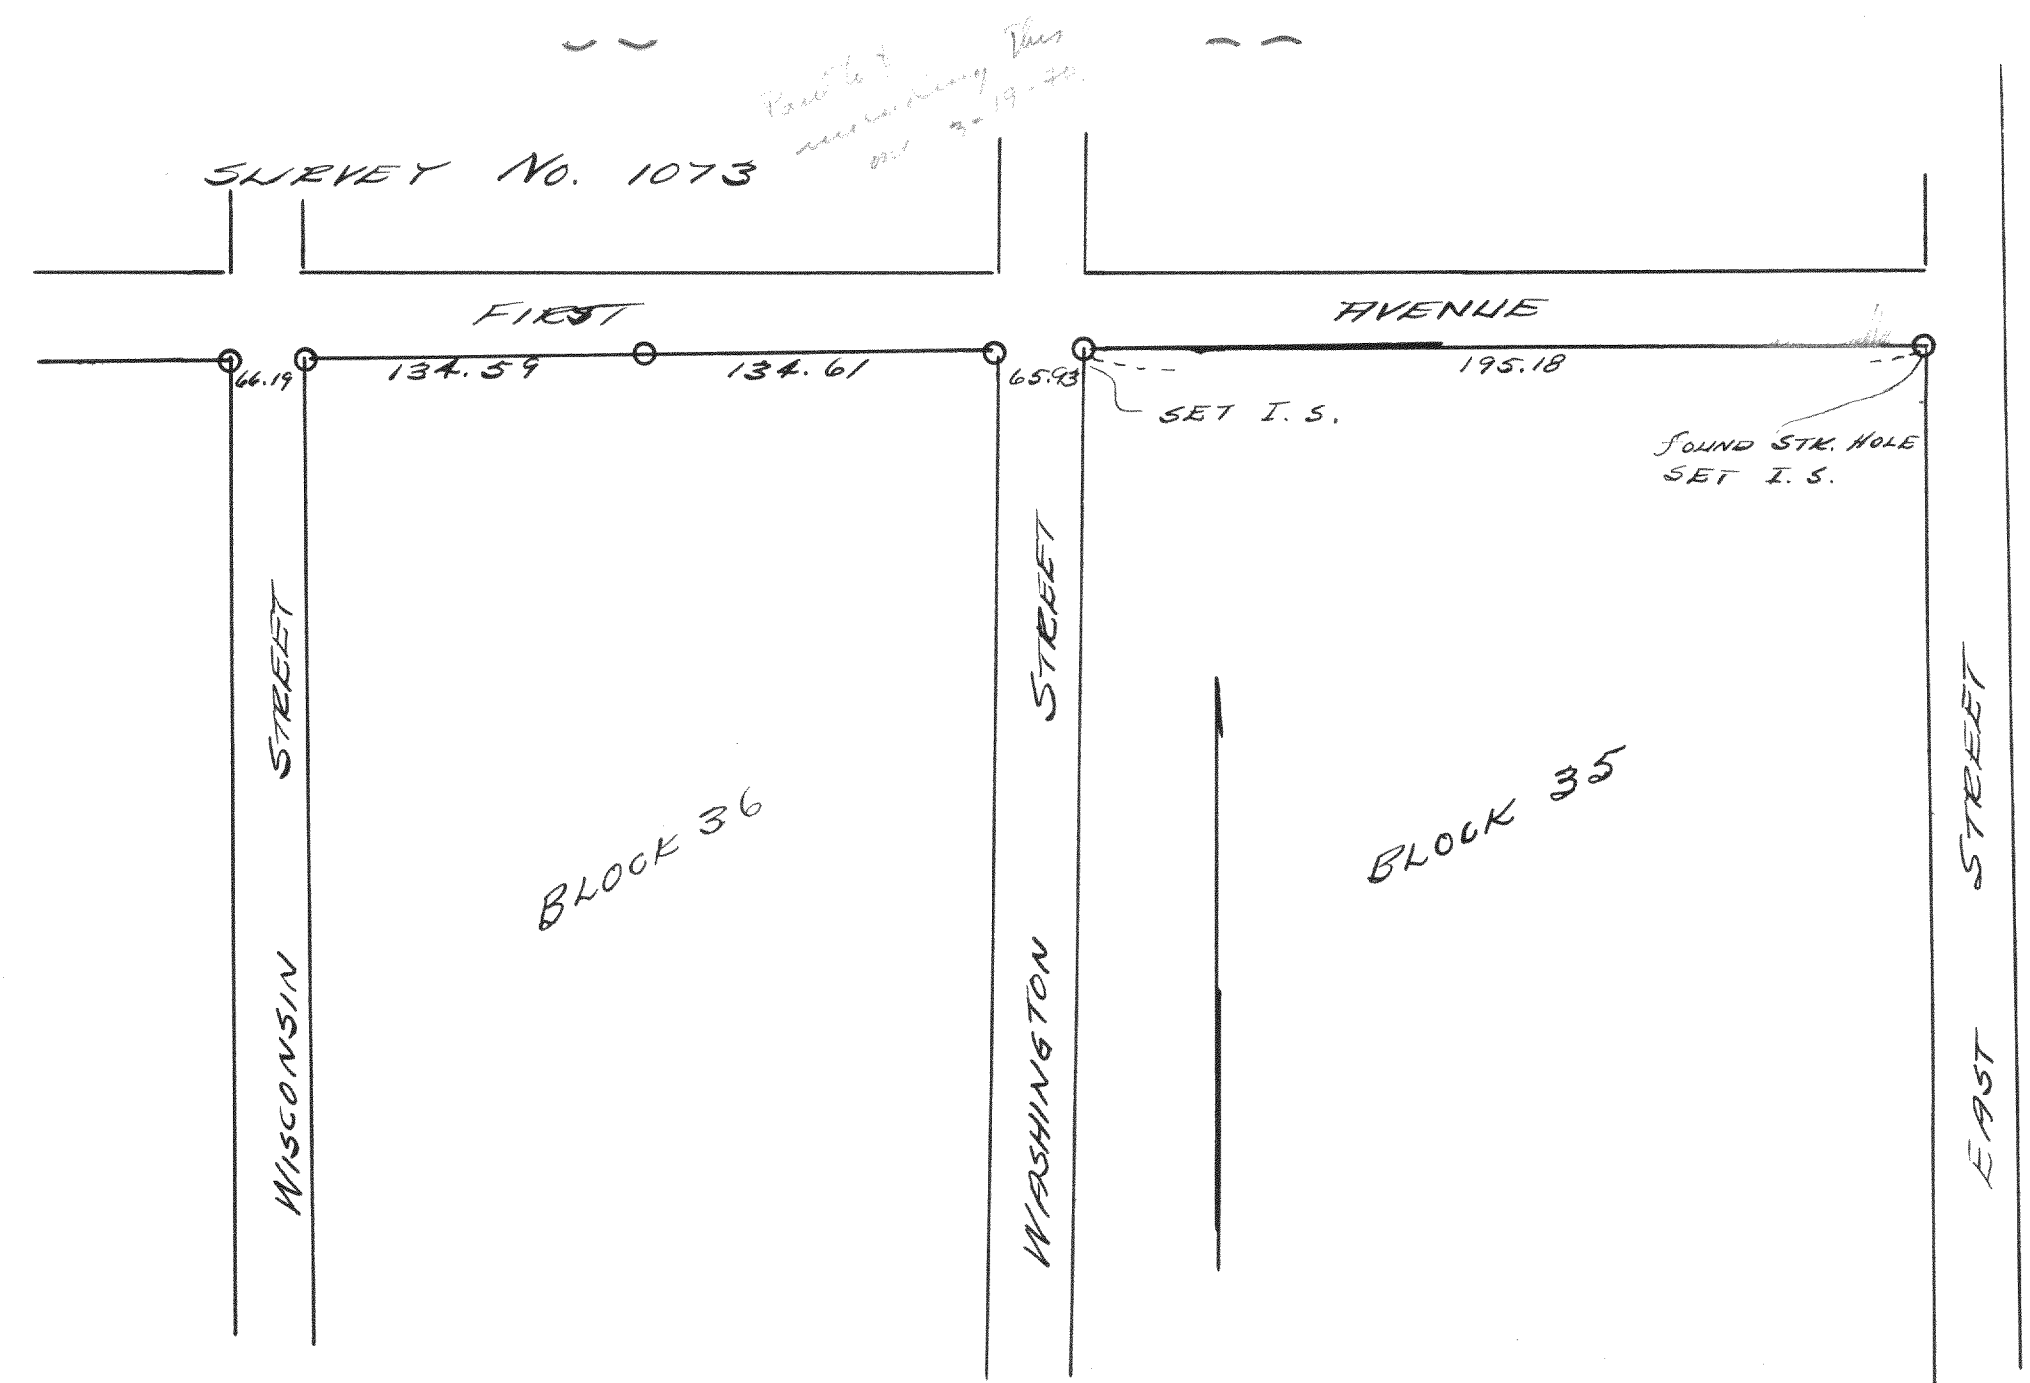

SURVEY TO LOCATE THE NORTH LINE
OF BLOCK 35 OF DAVIS' ADDITION
TO THE CITY OF ELKHORN.
DEC. 1939
Lloyd L. Jensen
by H.E.J.

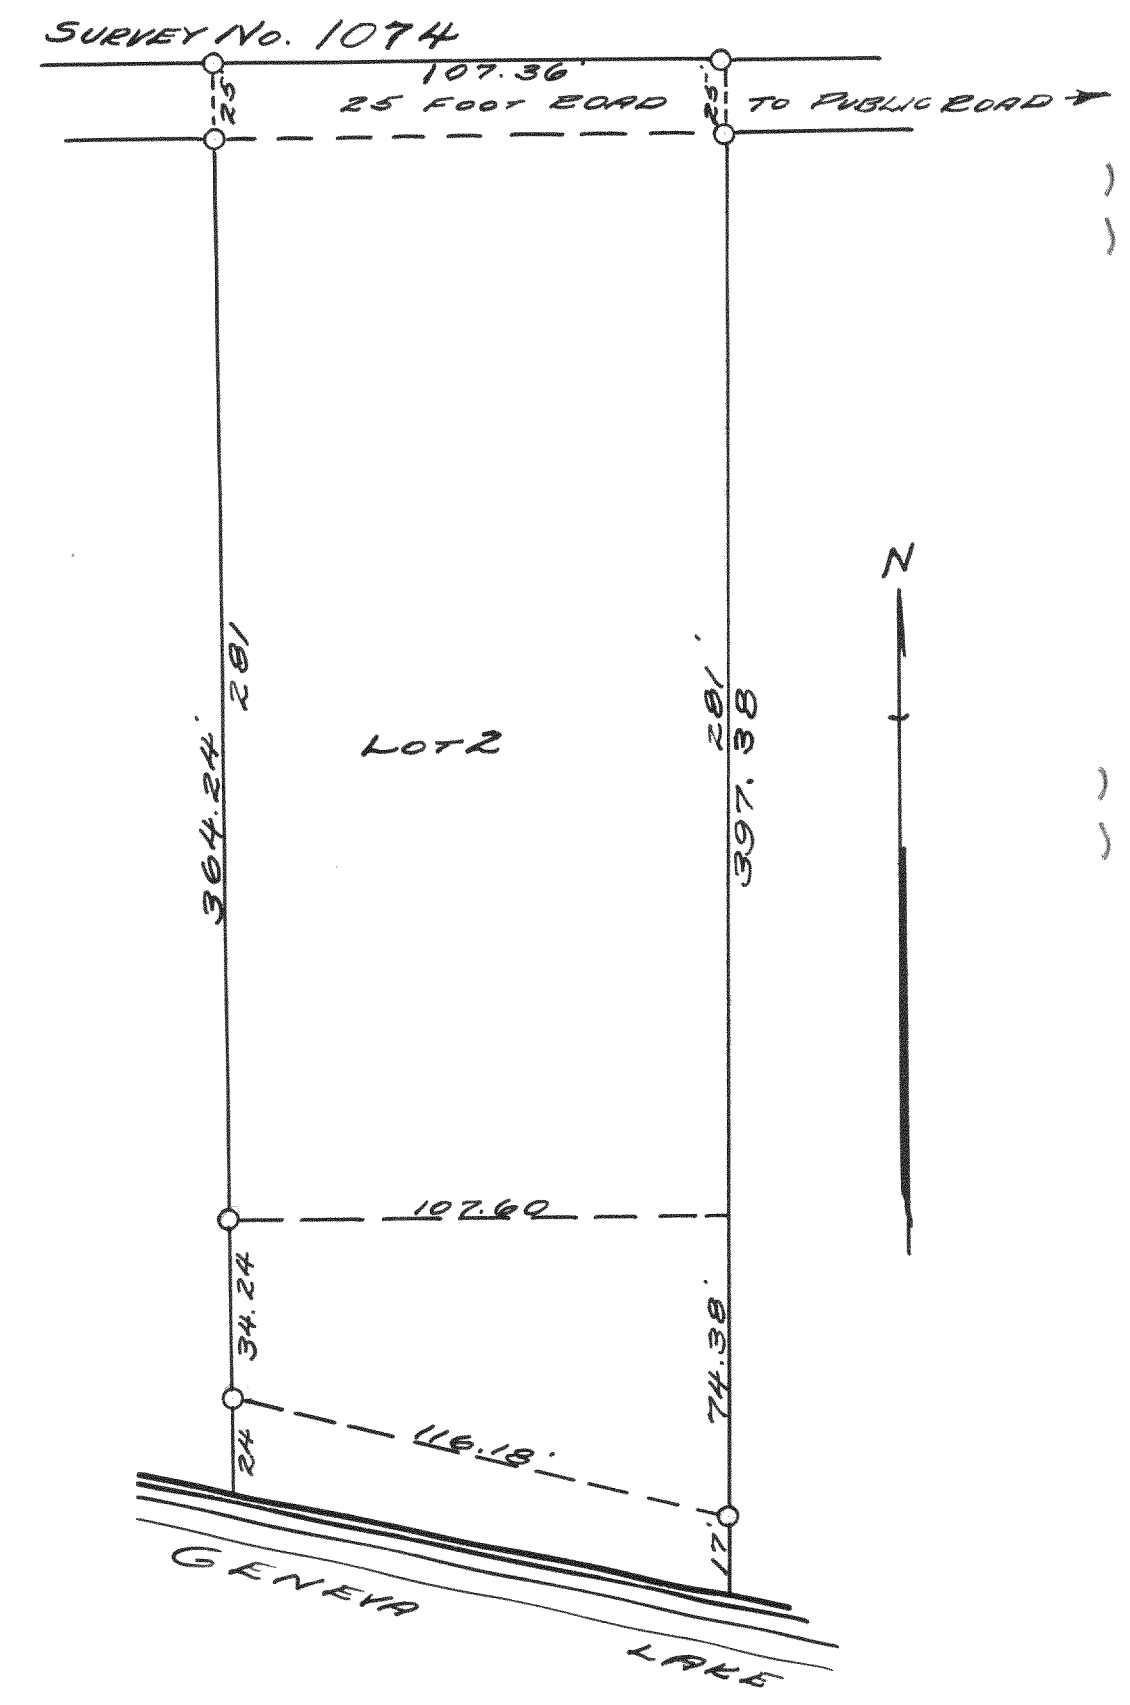

PLAT OF SURVEY OF LOT 2 OF S.B.
CHAPIN'S SUBDIVISION LOCATED IN
SECTION 4 T19R17E, WALWORTH CO., WISC.
DEC., 1940
Lloyd L. Jensen
H.E.J.