
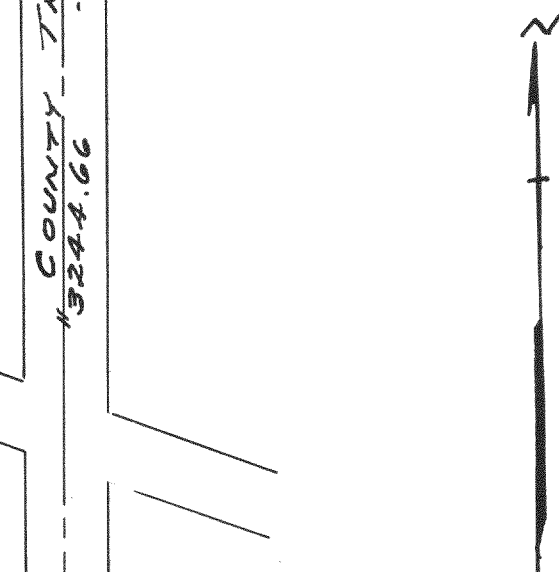


SURVEY NO. 1108

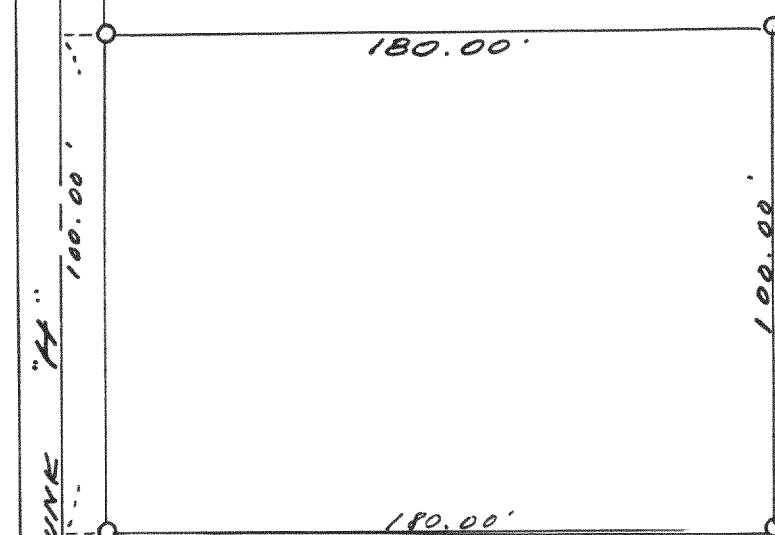

CONG. MONU. AT SW CORNER
OF SECTION 30 T2N R16E

PLAT OF SURVEY OF 0.94 ACRES
OF LAND IN THE NORTHWEST $\frac{1}{4}$
OF SECTION 30 T2N R16E


APRIL 15, 1940

Lloyd L. Jensen
N.E.J.

SURVEY NO. 1109

WALWORTH STREET

N

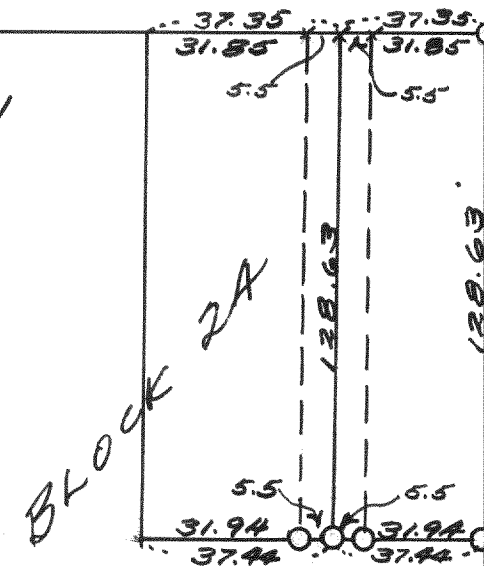


PLAT OF SURVEY OF THE
EAST $\frac{1}{2}$ OF LOT 1, BLOCK 2A
OF THE ORIGINAL PLAT OF
ELKHORN, EXCEPT THE SOUTH
38 FEET THEREOF:
APRIL 20, 1940 Lloyd L. Jensen
N.E.J.

SURVEY NO. 1110

WALWORTH STREET

N

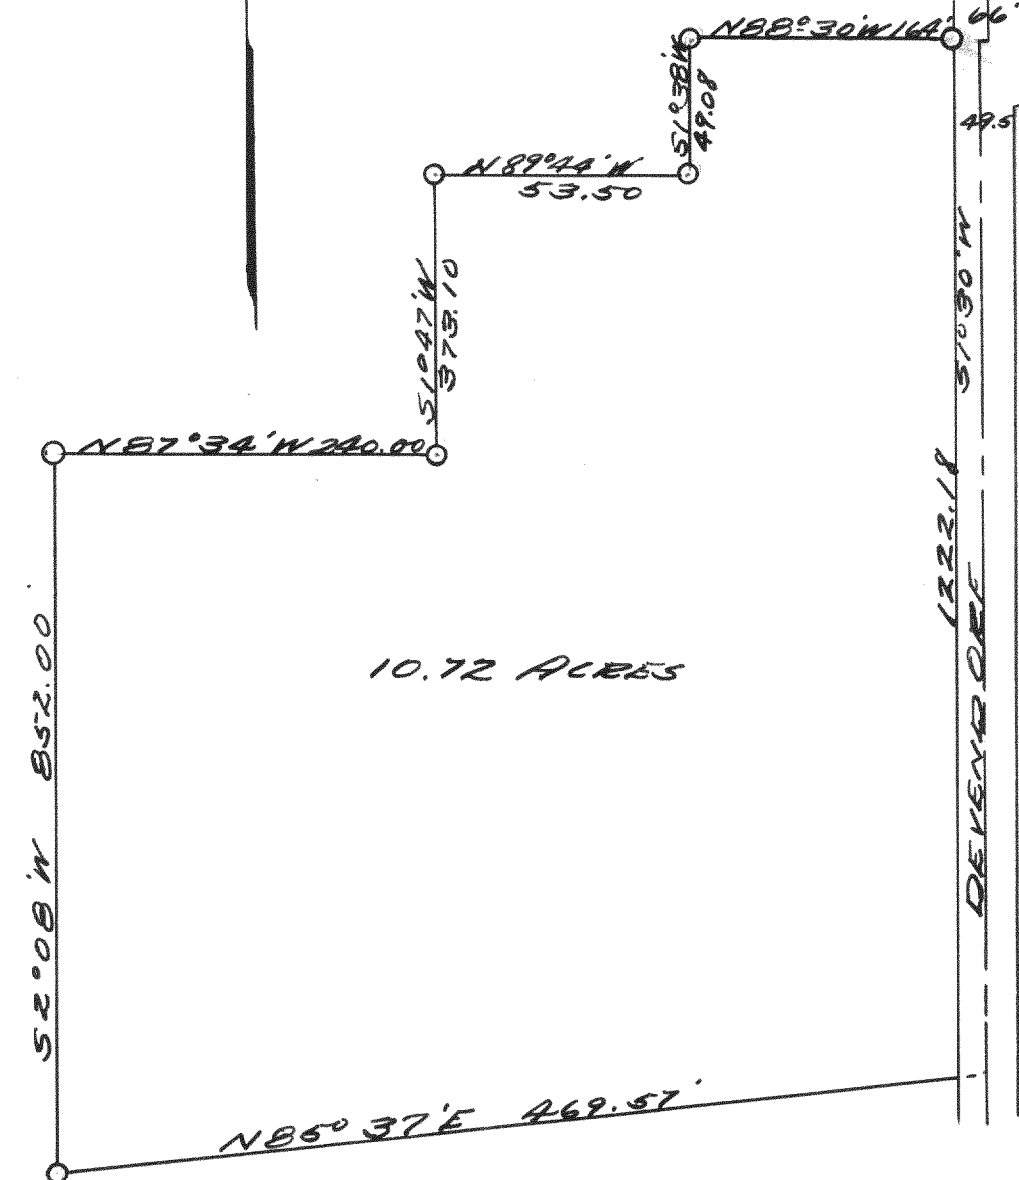

10.72 ACRES

PLAT OF SURVEY OF LAND LOCATED
IN THE NORTHWEST QUARTER OF
SECTION 1 T2N R16E OF WALWORTH
COUNTY, WISCONSIN.
Lloyd L. Jensen
N.E.J.