


SURVEY NO. 1122

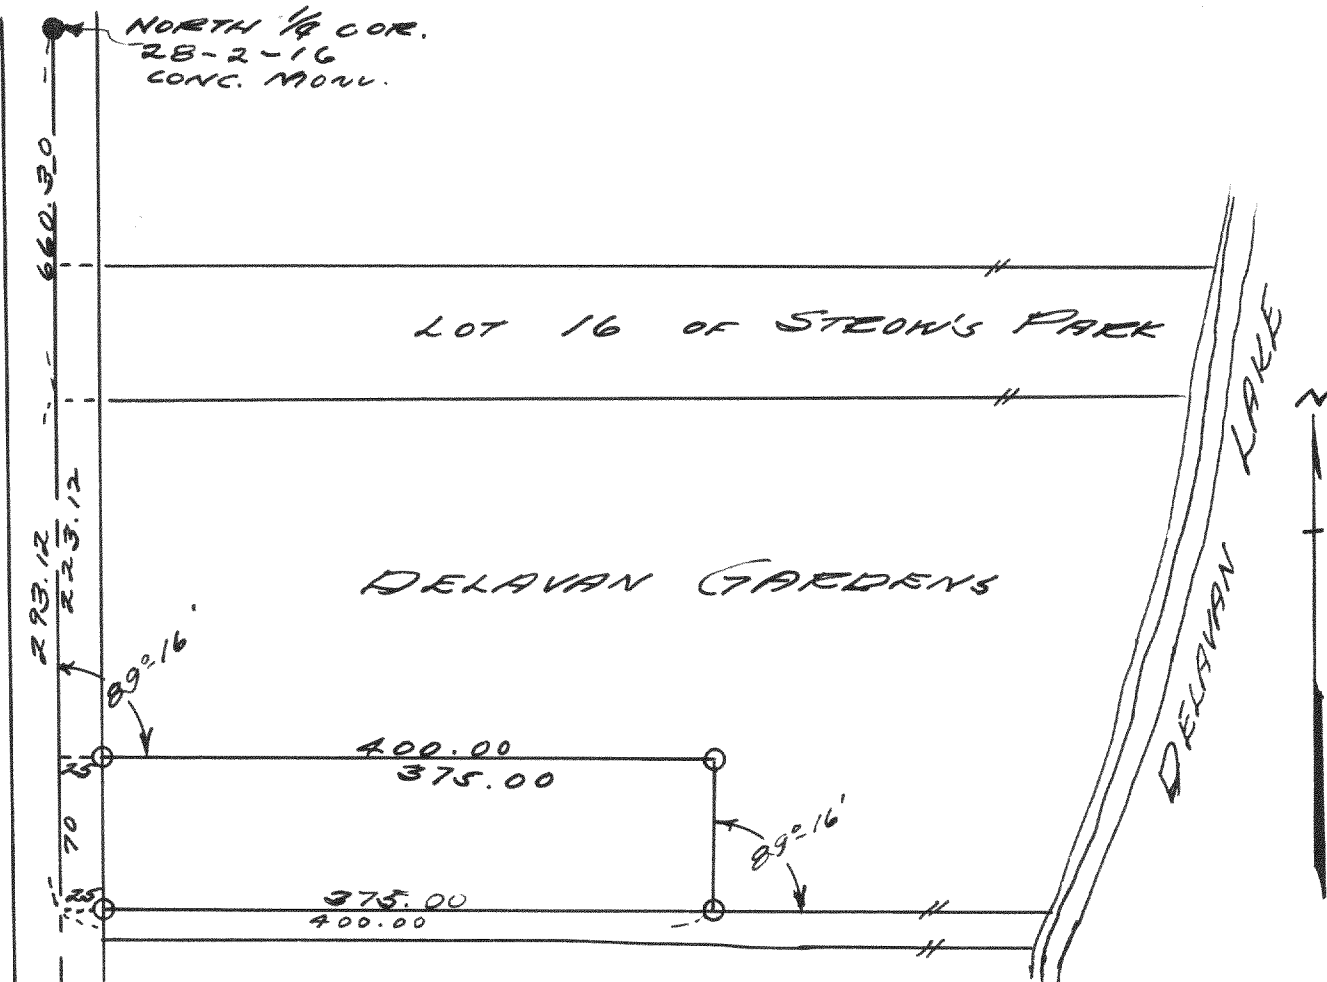


FLEMING ADDITION

PLAT OF SURVEY OF LAND 70'
X 400' IN THE NORTH EAST QUARTER
OF SECTION 28 T2N R.16E WAL. CO. WISC.
JAN. 5, 1940

Lloyd L. Jensen
H.E.U.

SURVEY NO. 1123

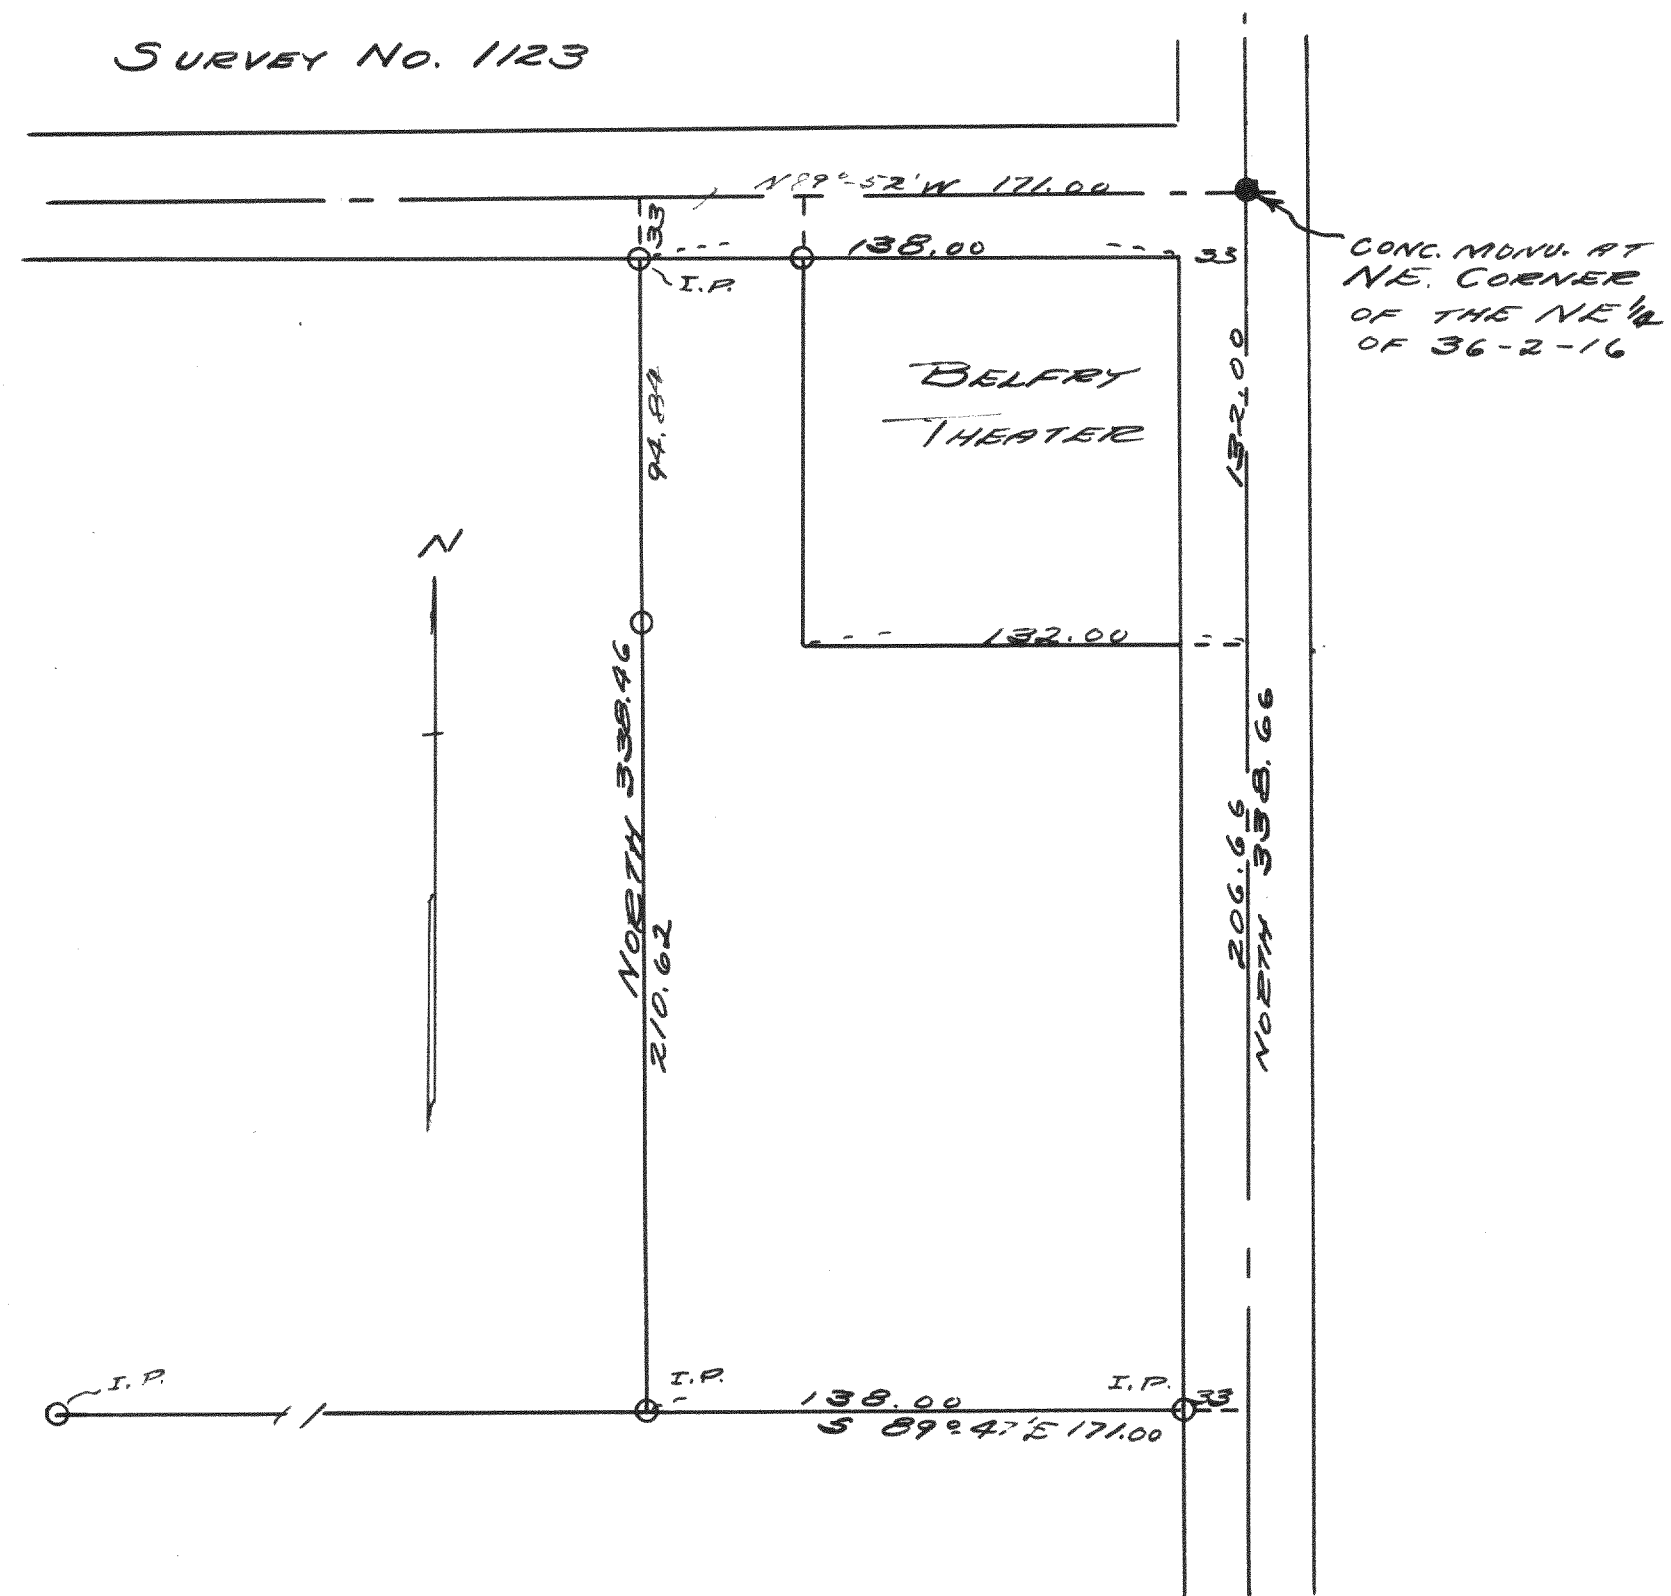

PLAT OF SURVEY OF LAND IN THE
NORTHEAST $\frac{1}{4}$ OF SECTION 36-2-16
WALNORTH CO., WISC.

JULY 19, 1940

Lloyd L. Jensen
H.E.U.