



SURVEY No. 1124

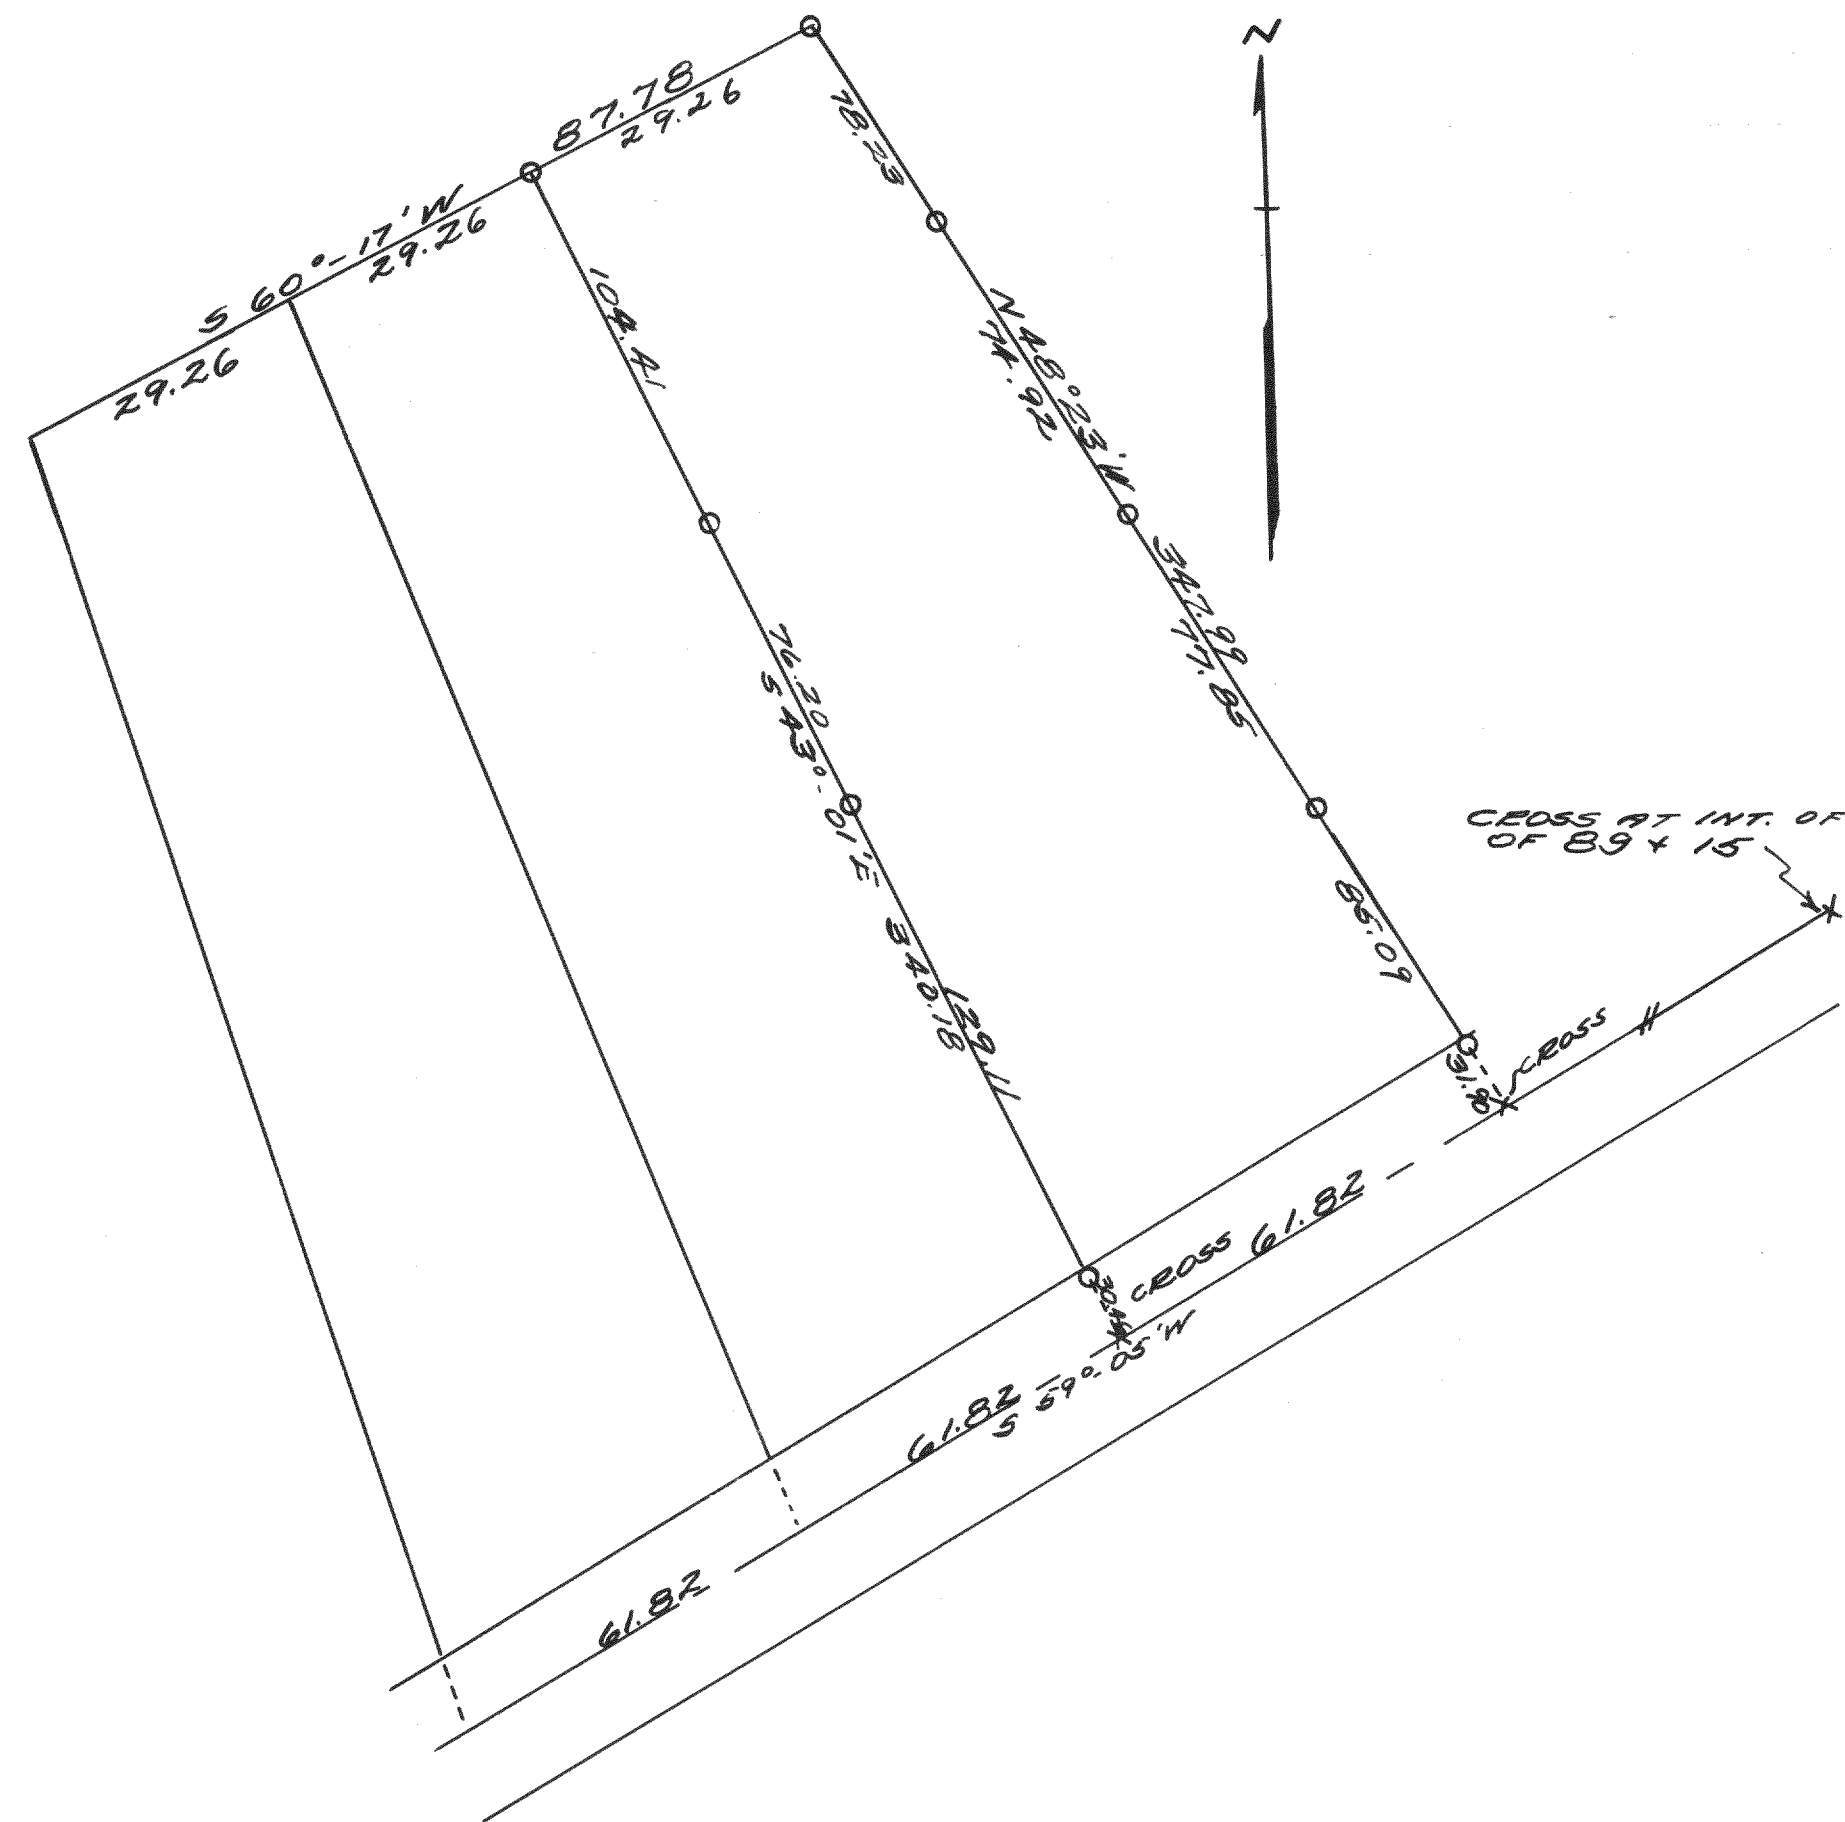

PLAT OF SURVEY OF LAND LOCATED IN THE
SOUTHWEST $\frac{1}{4}$ OF 27-2-15 IN THE VILLAGE
OF DARIEN, WALWORTH CO. WISCONSIN
AUG., 1940

Lloyd L. Jensen
H.E.J.

SURVEY No. 1125

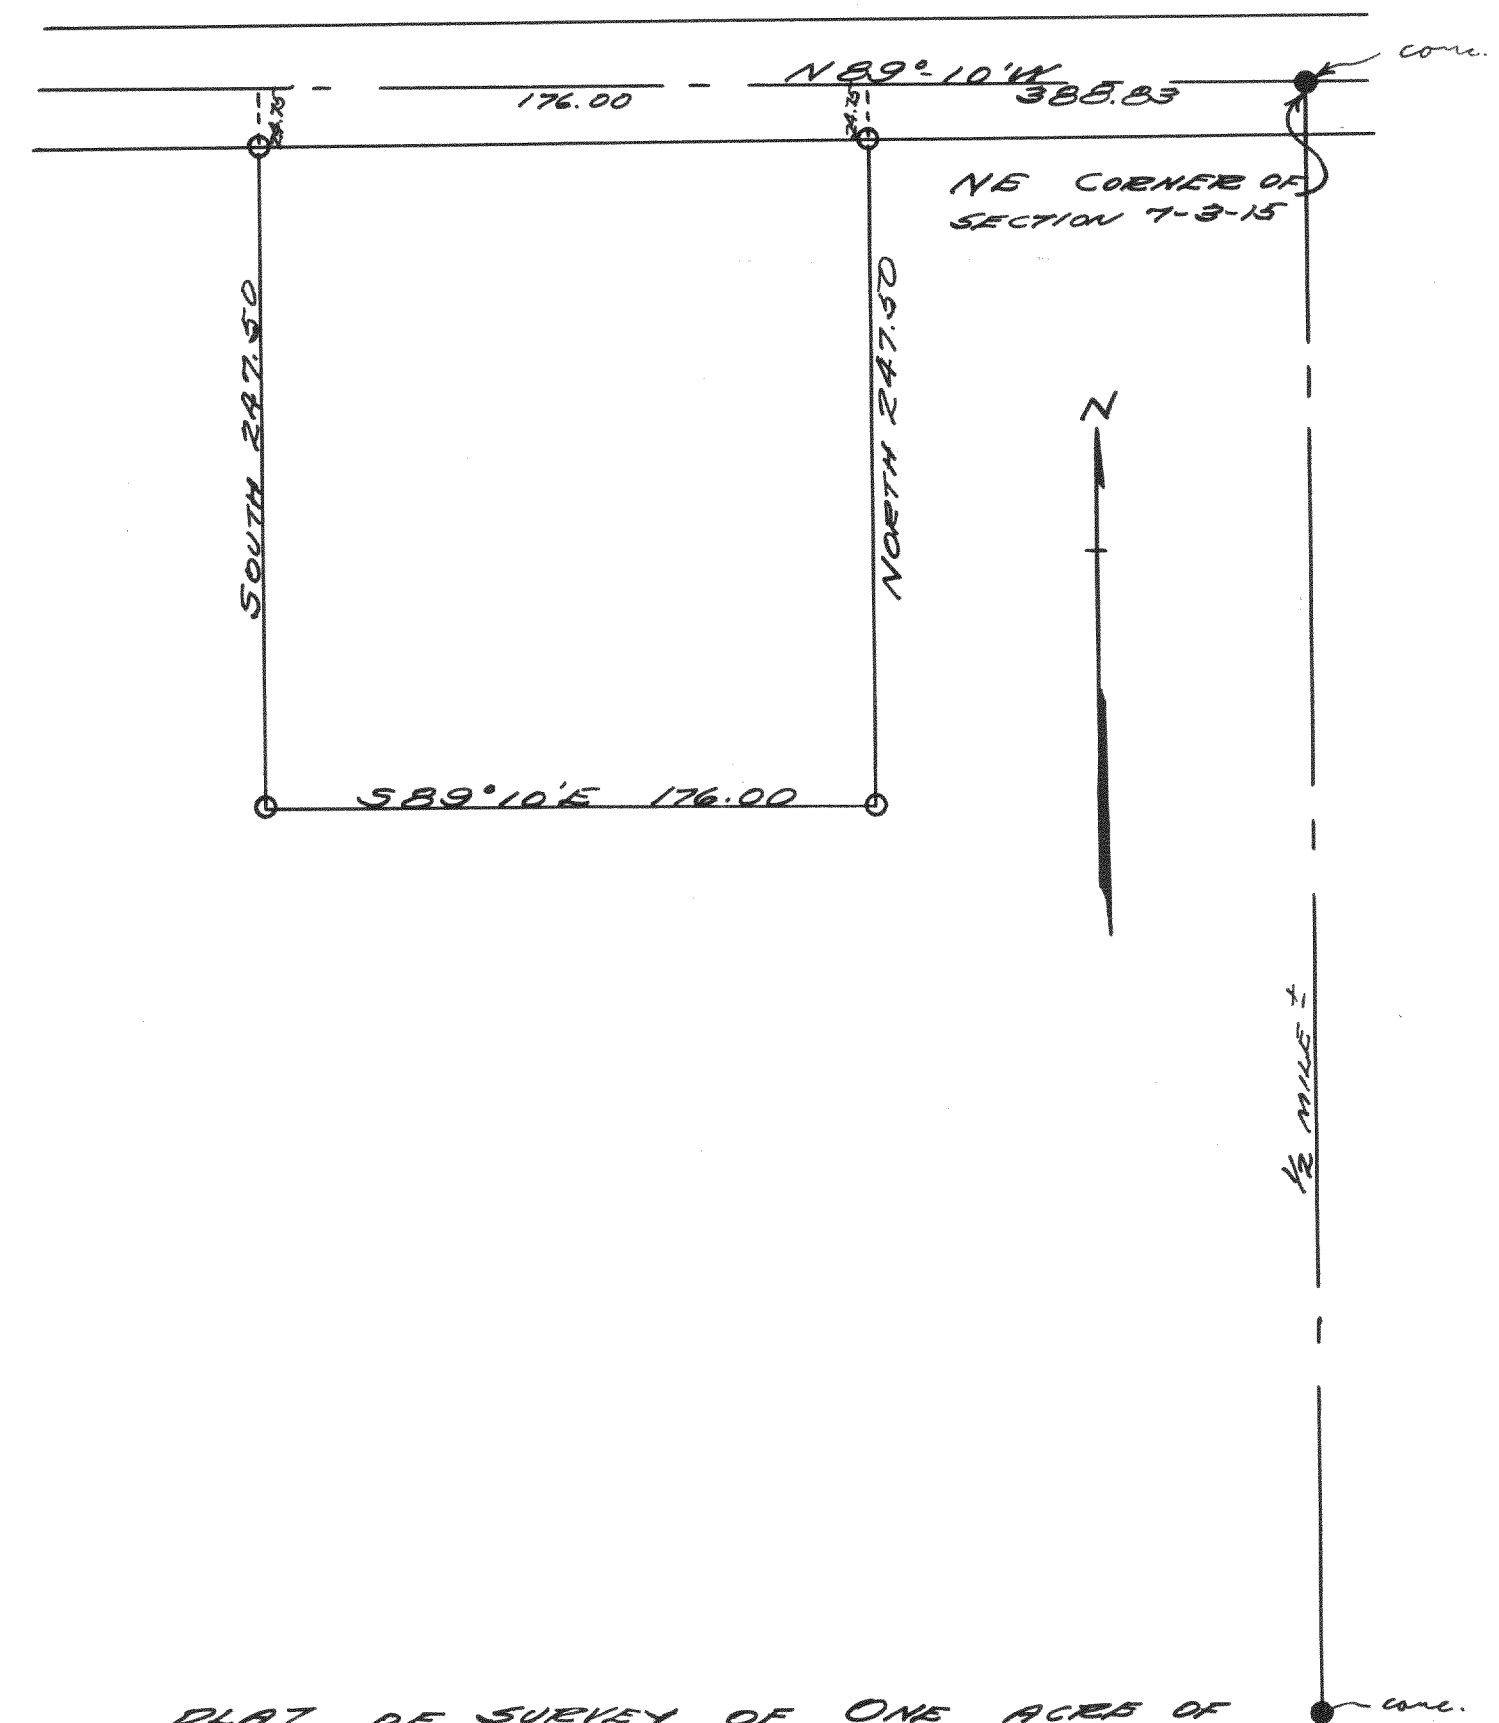

PLAT OF SURVEY OF ONE ACRE OF
LAND IN THE NORTHEAST QUARTER OF
SECTION 7 T3N R15E, WAL. CO. WISC.

JULY 24, 1940

Lloyd L. Jensen
H.E.J.