



SURVEY No. 1139

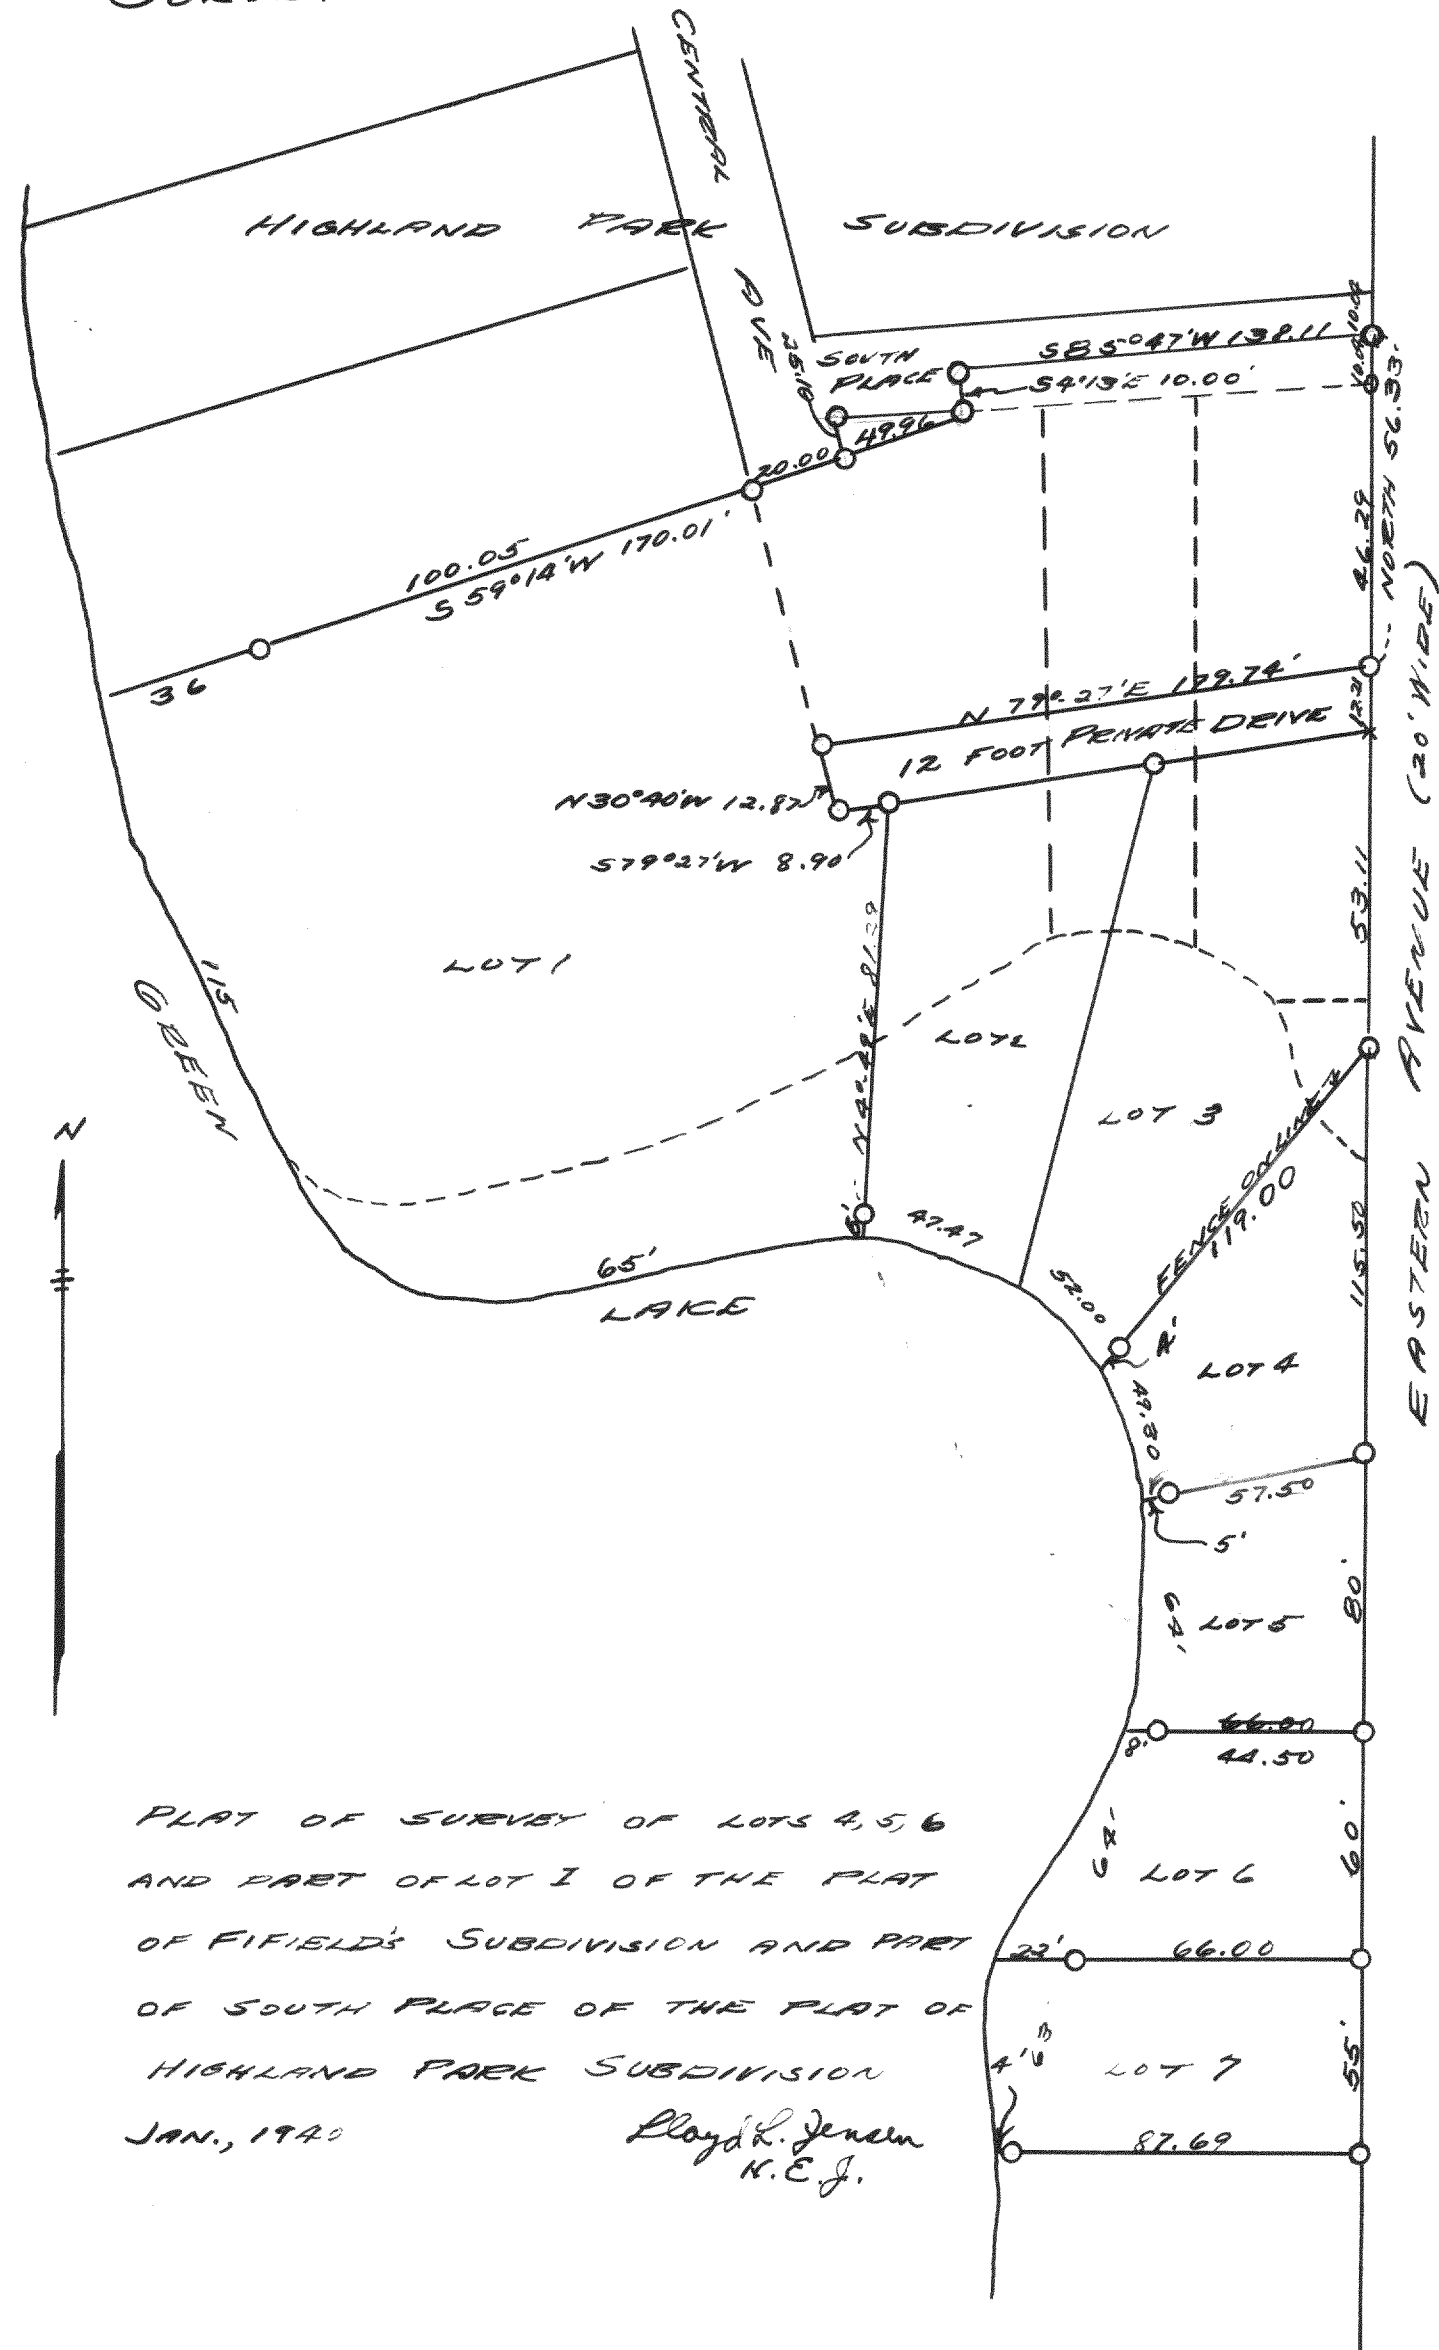

PLAT OF SURVEY OF LOTS 4, 5, 6
AND PART OF LOT I OF THE PLAT
OF FIFIELD'S SUBDIVISION AND PART
OF SOUTH PLACE OF THE PLAT OF
HIGHLAND PARK SUBDIVISION
JAN., 1940 Lloyd L. Jensen

Lloyd L. Jensen
N. E. J.

SURVEY NO. 1140

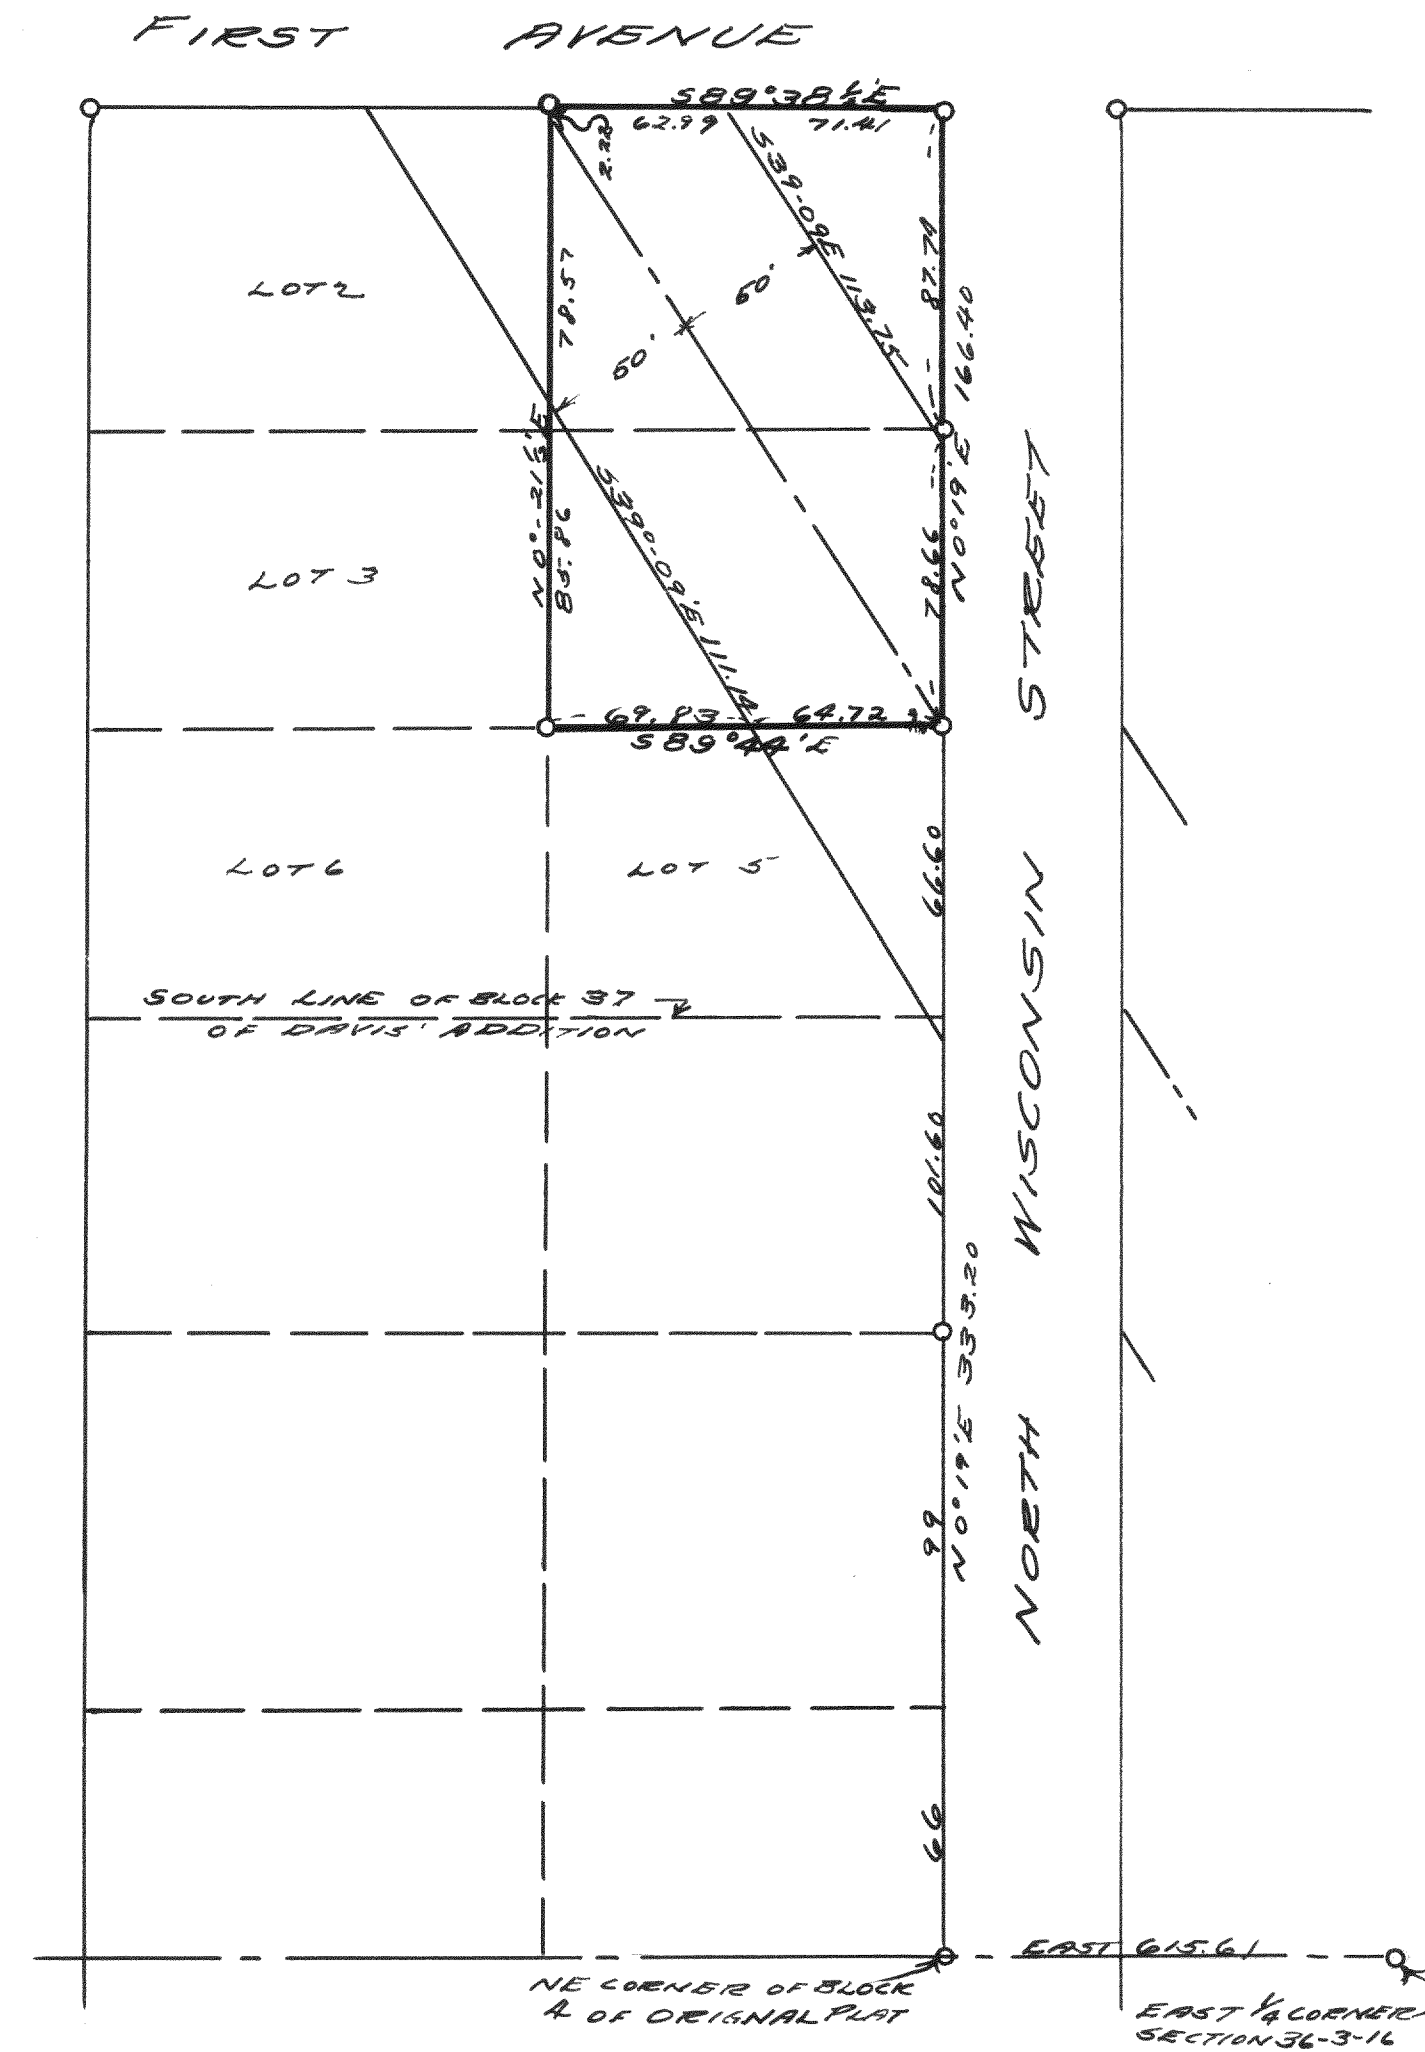

PLAT OF SURVEY OF PART OF
BLOCK 37 OF DAVIS' ADDITION
TO THE CITY OF ELKHORN
FEB. 1940 Lloyd L. Jensen

Lloyd L. Jensen
H.E.J.