



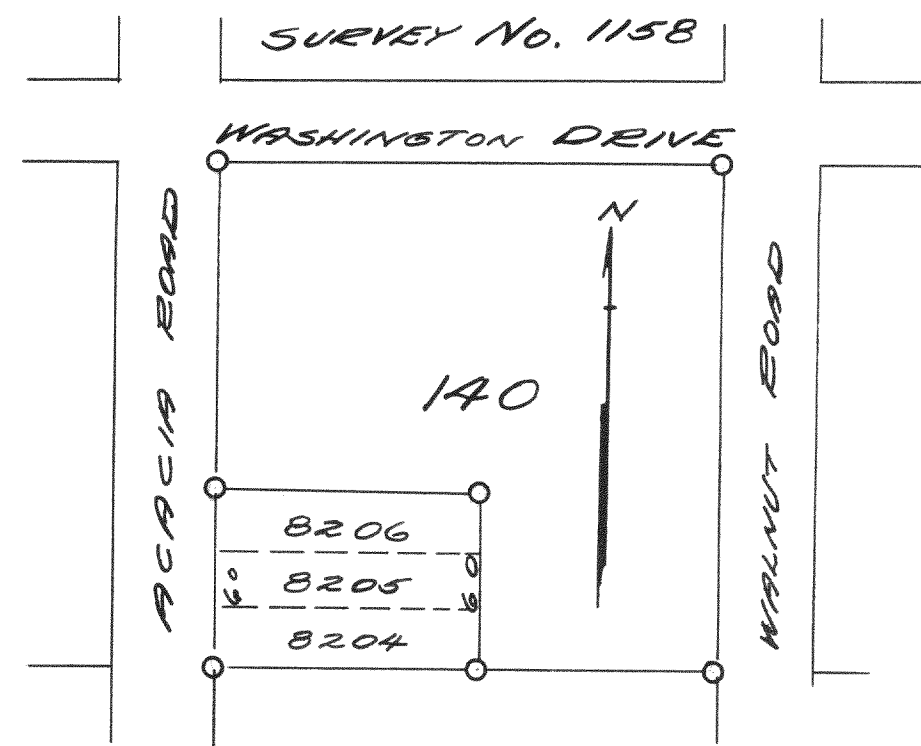


PLAT OF SURVEY OF LOTS
8204 TO 8206 OF LAKE
COMO BEACH SUBD.

JULY, 1940 *Lloyd L. Jensen*
N.E.J.

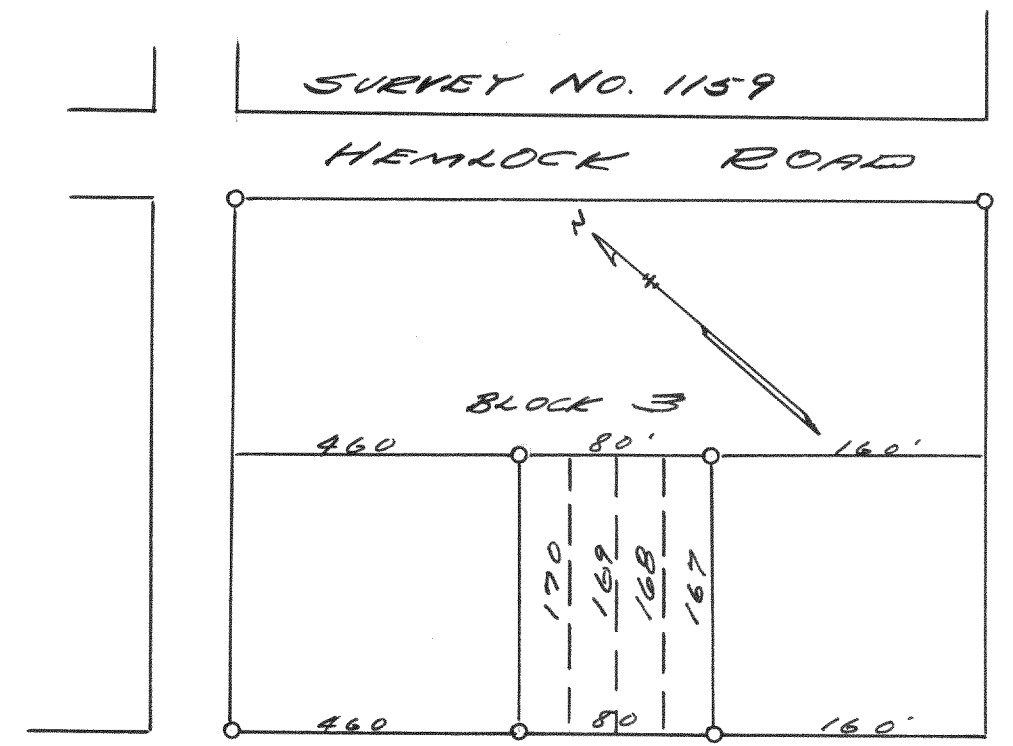


U. S. HIGHWAY NO. 12.

PLAT OF SURVEY OF LOTS 167, 168,
169 & 170 OF BLOCK 3 OF SECTION
ONE OF FELL LAKE SUBDIVISION
NOV. 1939 *Lloyd L. Jensen*
N.E.J.

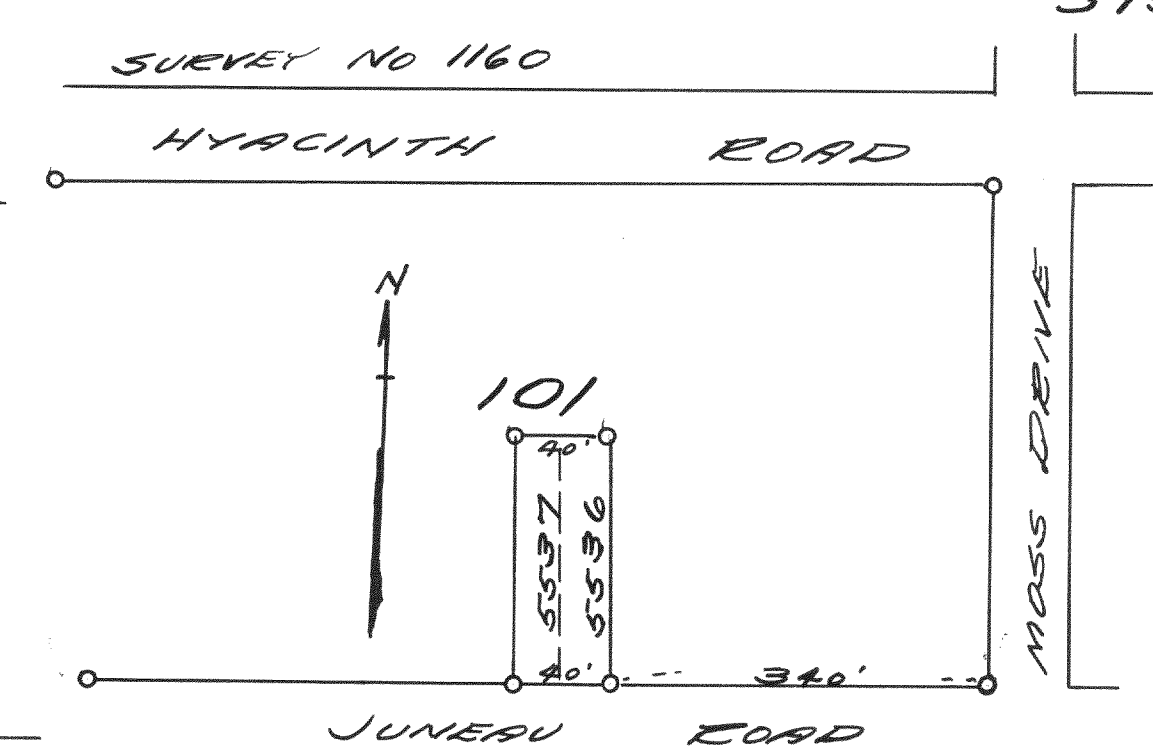


PLAT OF SURVEY OF LOTS
5236 & 5237 OF BLOCK 101
OF FELL LAKE SUBD.

JULY 1940 *Lloyd L. Jensen*
N.E.J.

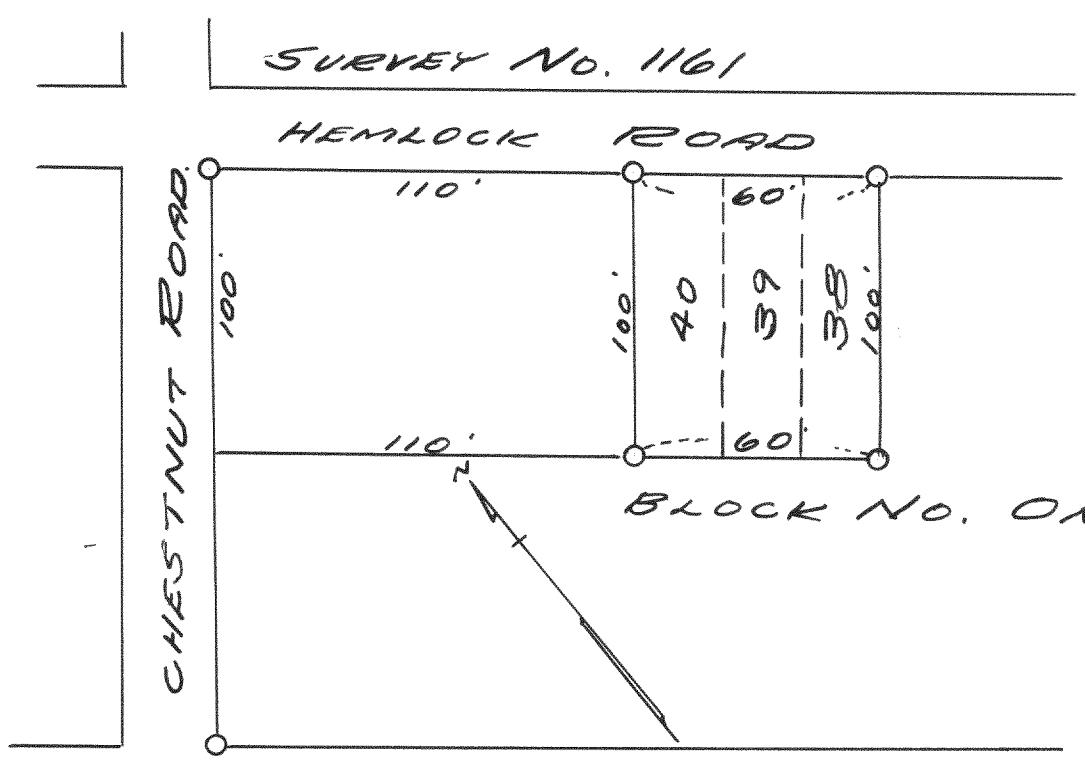


U. S. HIGHWAY NO. 12

PLAT OF SURVEY OF LOTS 38, 39
& 40 OF BLOCK 1 OF SECTION 1 OF
BELL LAKE SUBDIVISION, WAX. CO. WISC.
NOV. 1939 *Lloyd L. Jensen*
N.E.J.

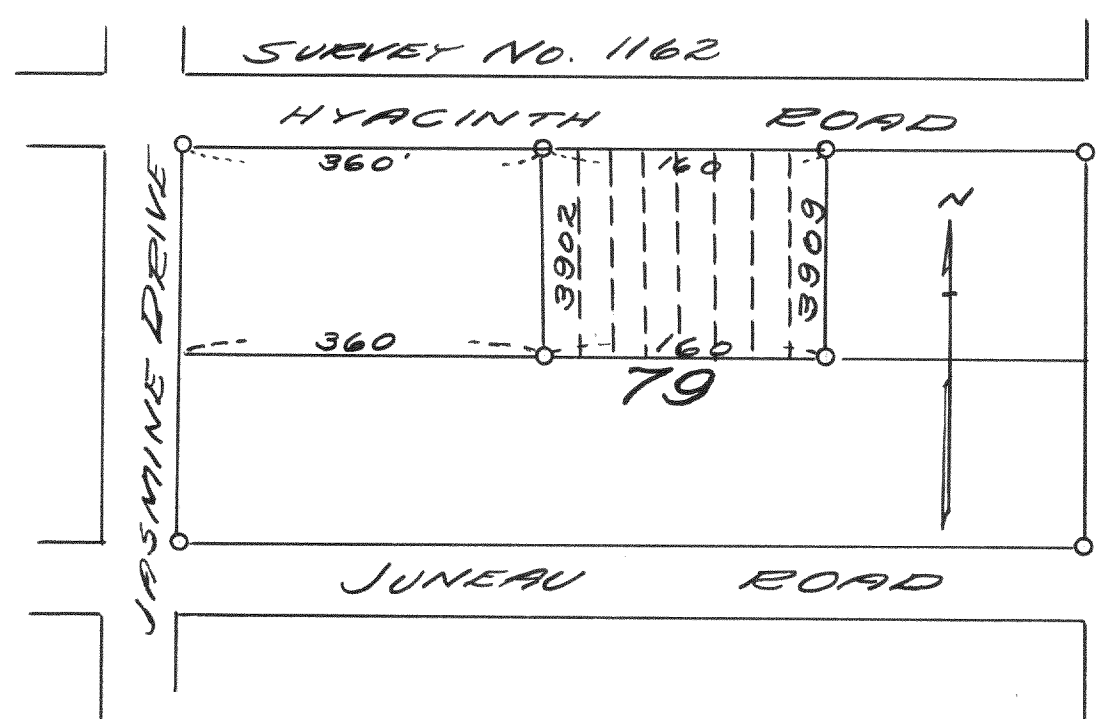

PLAT OF SURVEY OF LOTS 3902 TO
3909 OF SECTION 3 OF FELL LAKE
SUBDIVISION, WAX. CO. WISC.
JULY 2, 1940 *Lloyd L. Jensen*
N.E.J.

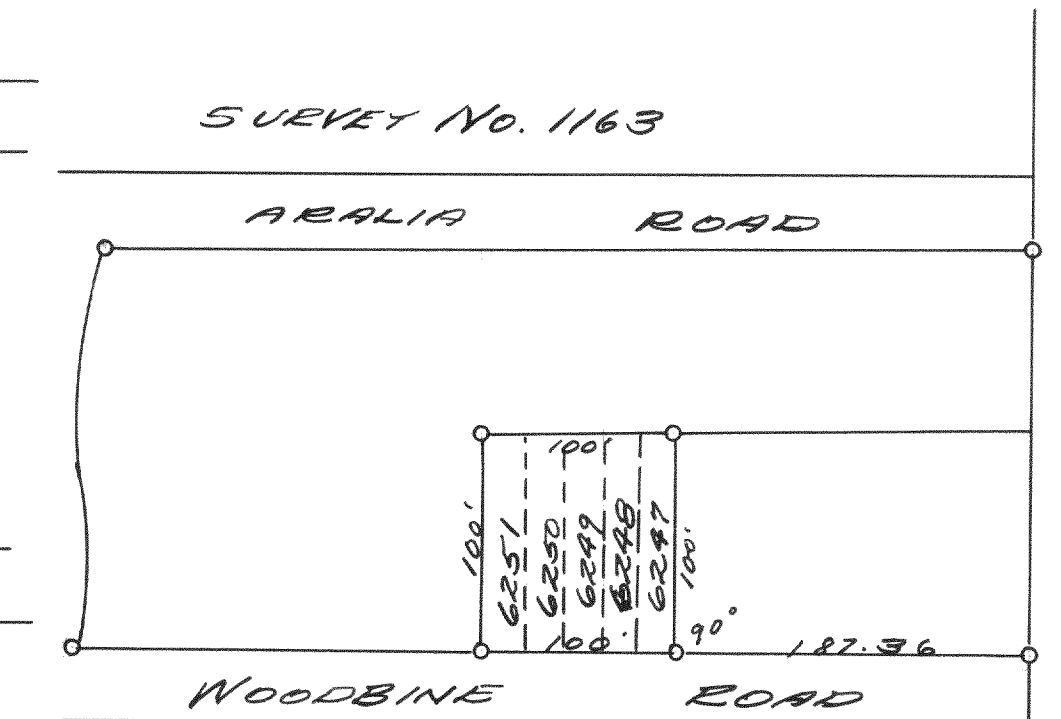

PLAT OF SURVEY OF LOTS 6247
TO 6251 OF SECTION 4 OF FELL
LAKE SUBDIVISION

JULY, 1940 *Lloyd L. Jensen*
N.E.J.