


SURVEY No. 1164

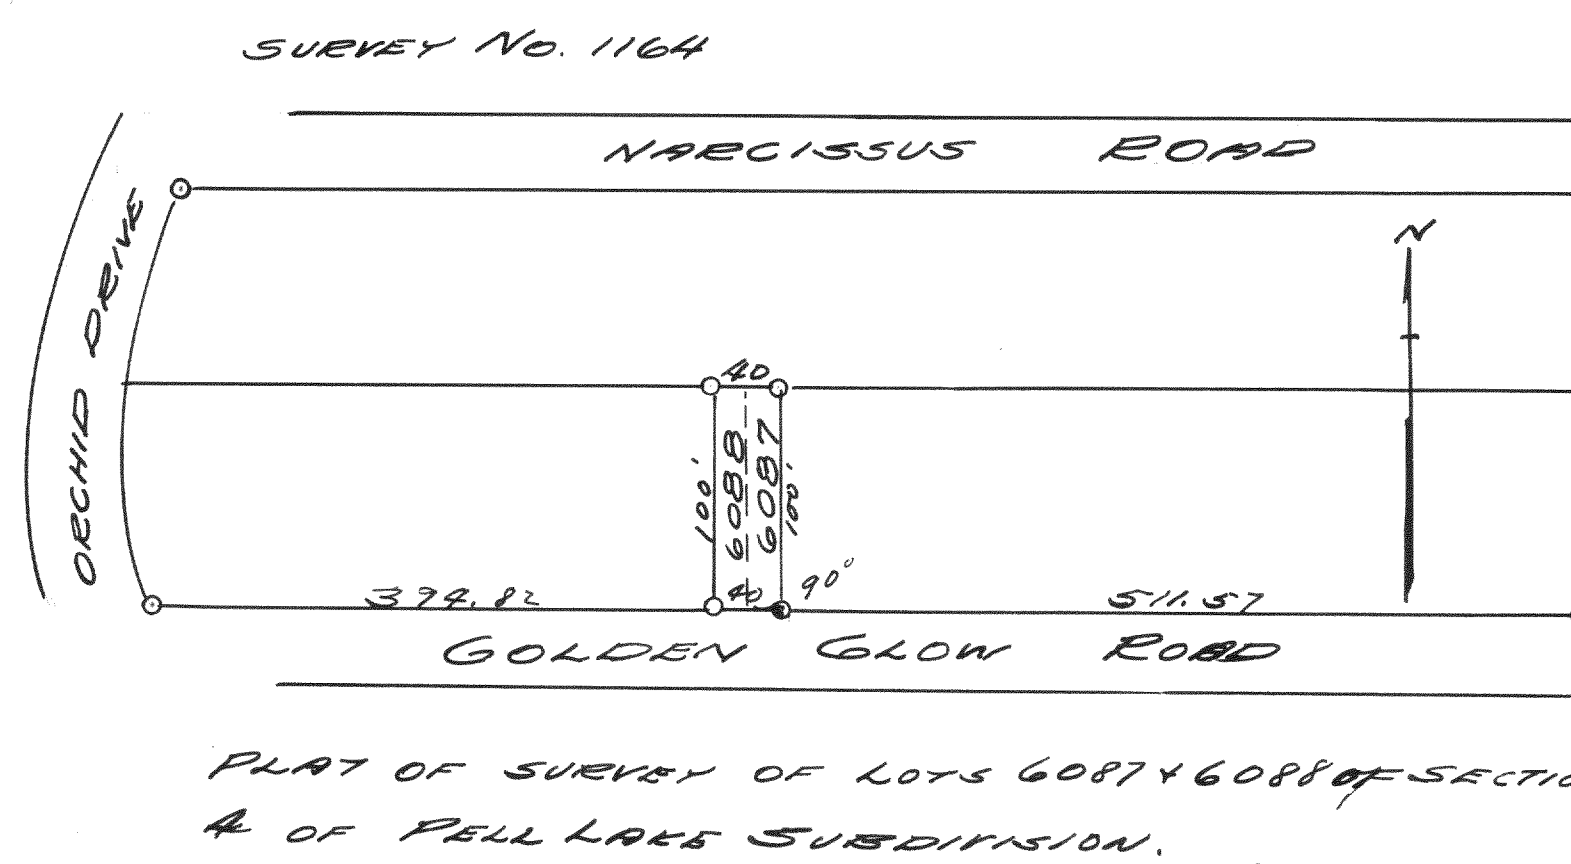


PLAT OF SURVEY OF LOTS 6087 & 6088 OF SECTION
A OF PELL LAKE SUBDIVISION.

August 31, 1990

August 31, 1990

Lloyd L. Jensen
R.E.J.

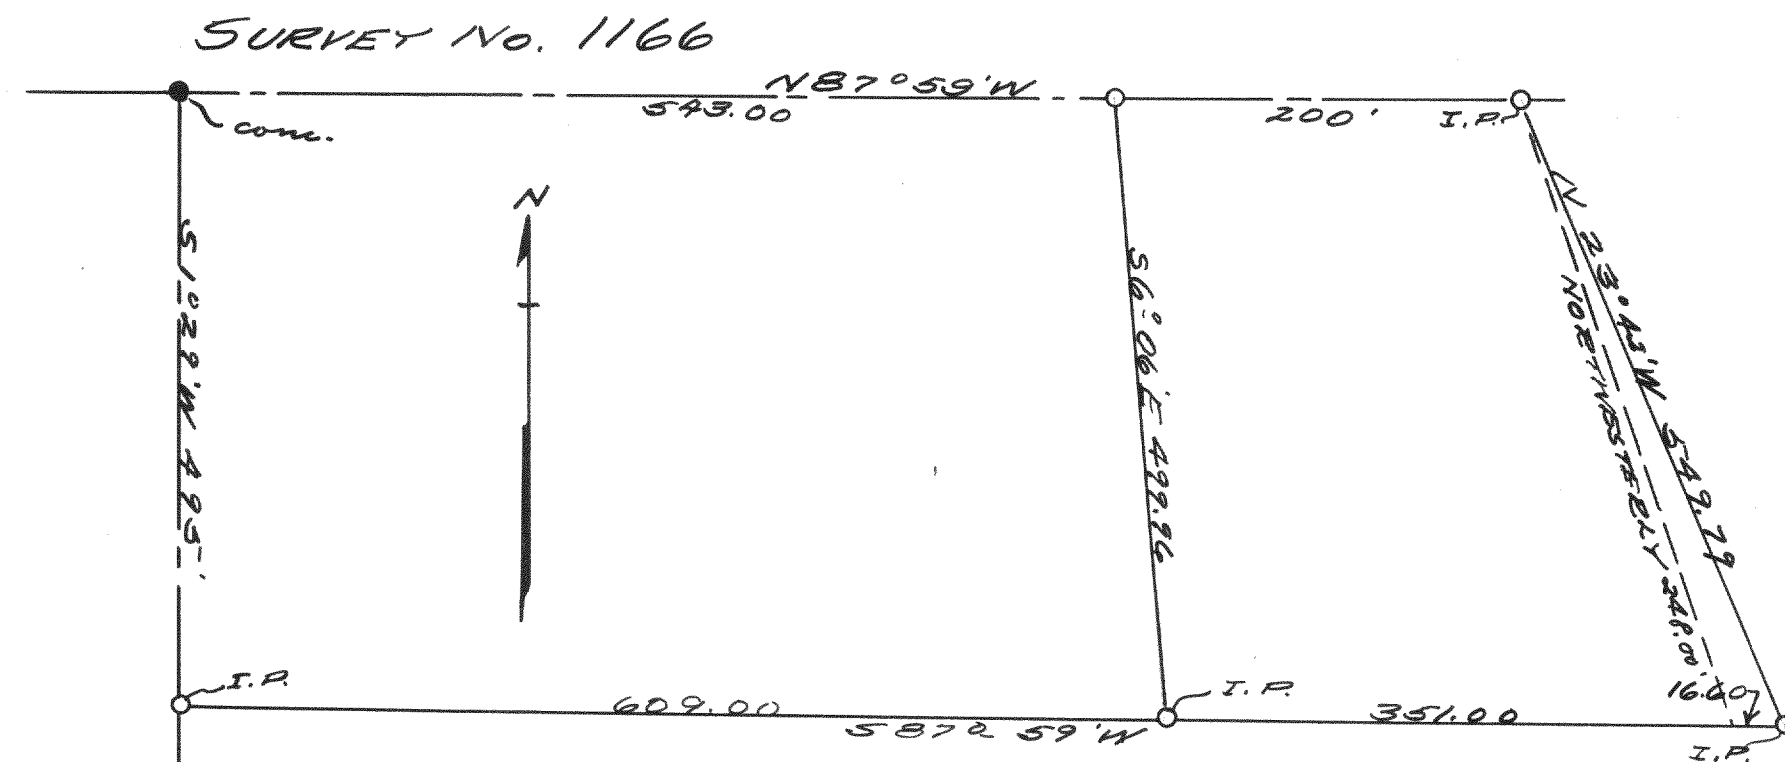


PLAT OF SURVEY OF LAND LOCATED IN THE NORTHWEST
1/4 OF SECTION 10 T4N R18E OF WALWORTH CO. WISCONSIN

JAN 7, 1941

Lloyd L. Jensen
H.E.J.

SURVEY NO. 1165

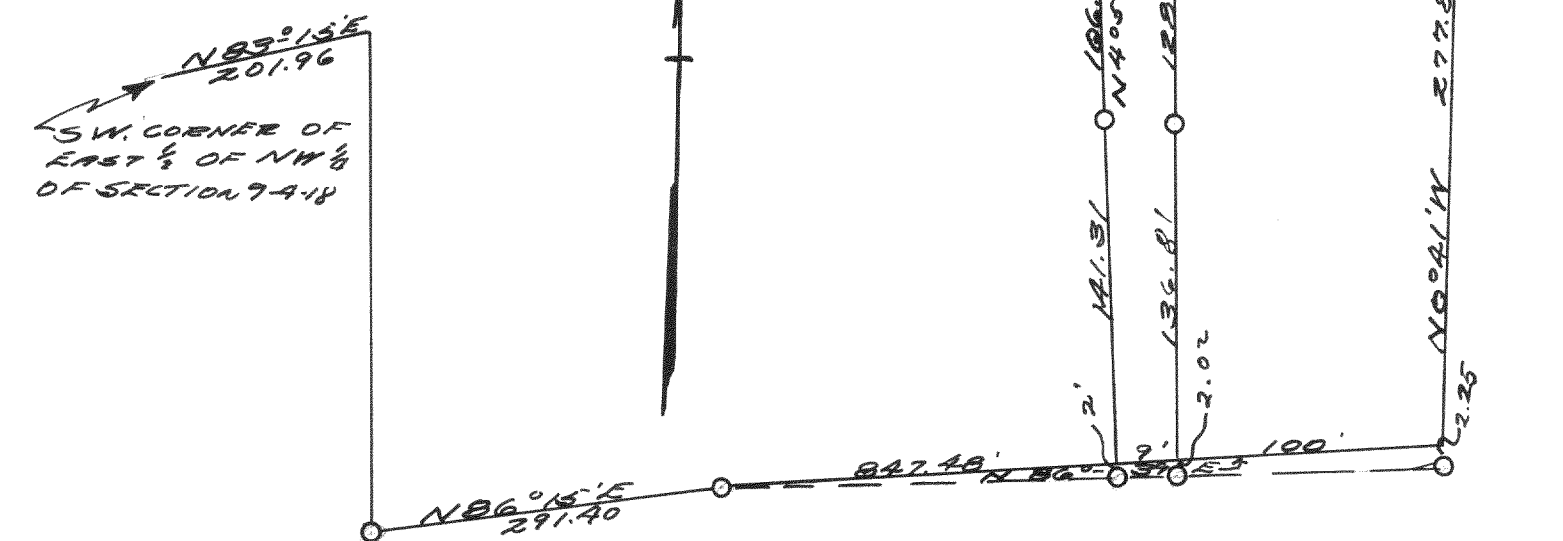


PLAT OF SURVEY OF A PARCEL OF LAND
IN ~~THE~~ SECTION 9 T4N R18E, WALWORTH
COUNTY, WISCONSIN.

OCT. 10, 1940

Lloyd L. Jensen
H.E.J.

SURVEY NO. 1167

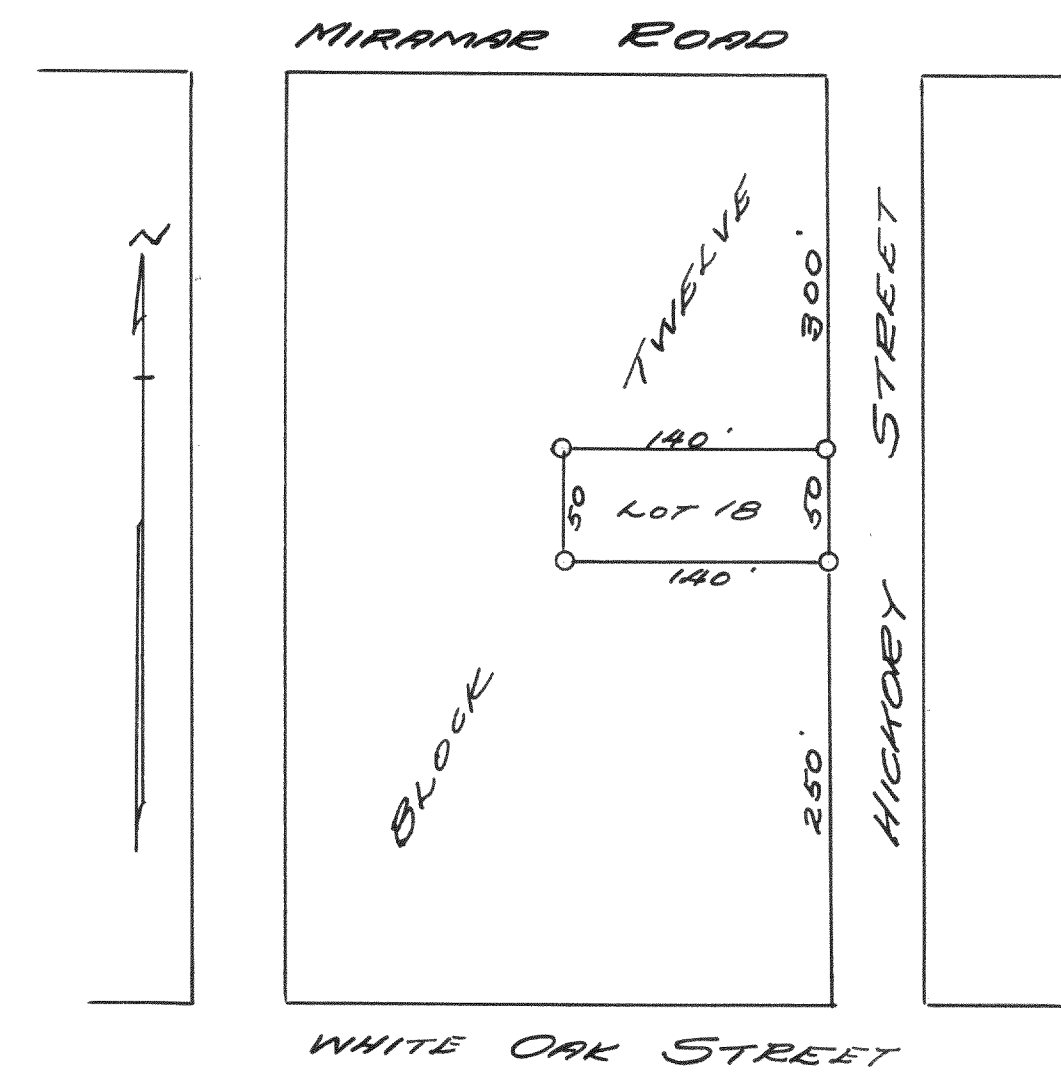

TWELVE

Diagram of Lot 18 showing dimensions 50 and 140.

HICKORY STREET

WHITE OAK STREET

PLAT OF SURVEY OF LOT 18 OF BLOCK 12
OF MIAMI SUBD. Lloyd Jensen

Lloyd L. Jensen