


1182

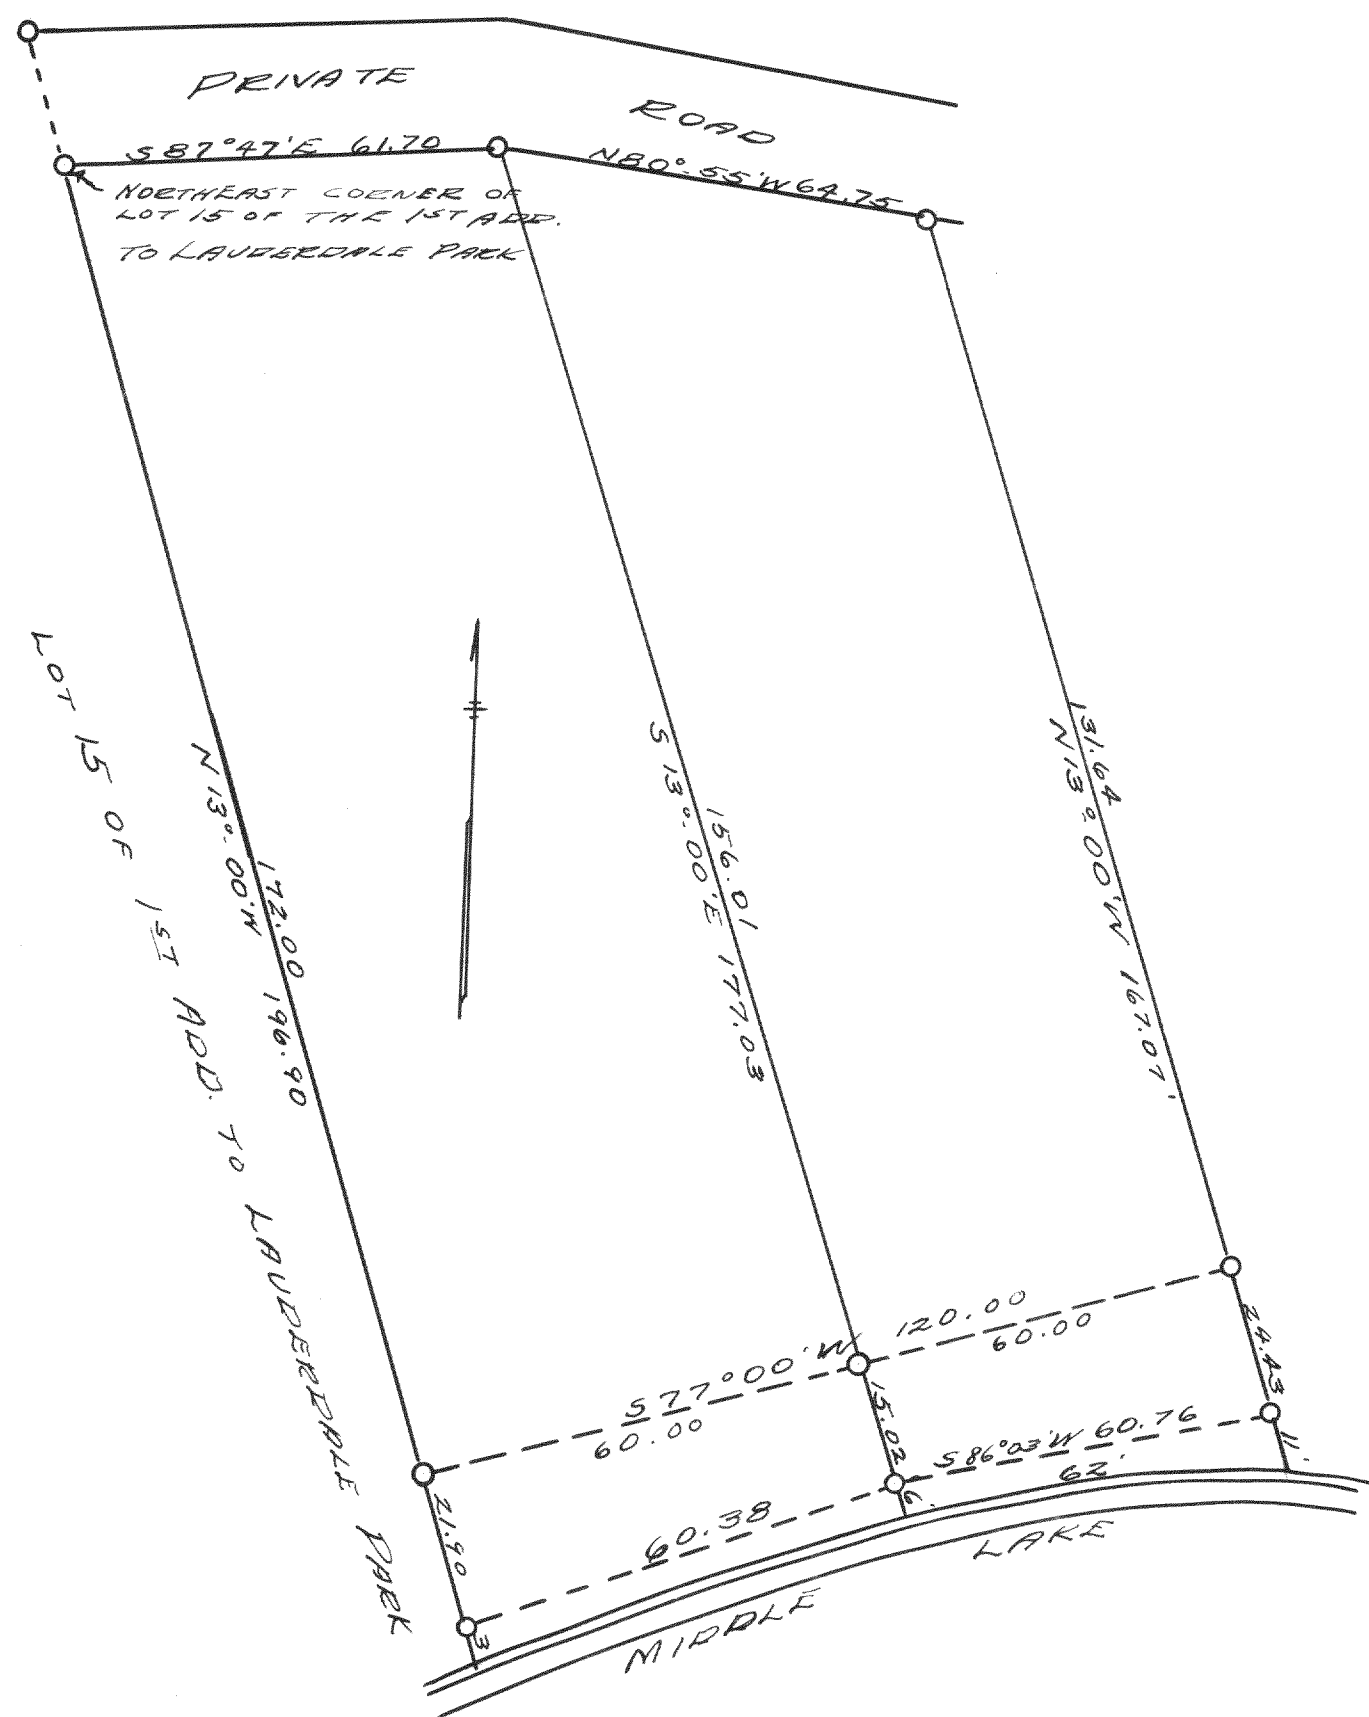


PLAT OF SURVEY OF LAND LOCATED IN THE SOUTHWEST FRACTIONAL 1/4 OF SECTION 25 T4N R16E, WALWORTH COUNTY, WISCONSIN

FEB. 24, 1941

Lloyd L. Jensen

1183

S.E. U.S. HIGHWAY NO. 50

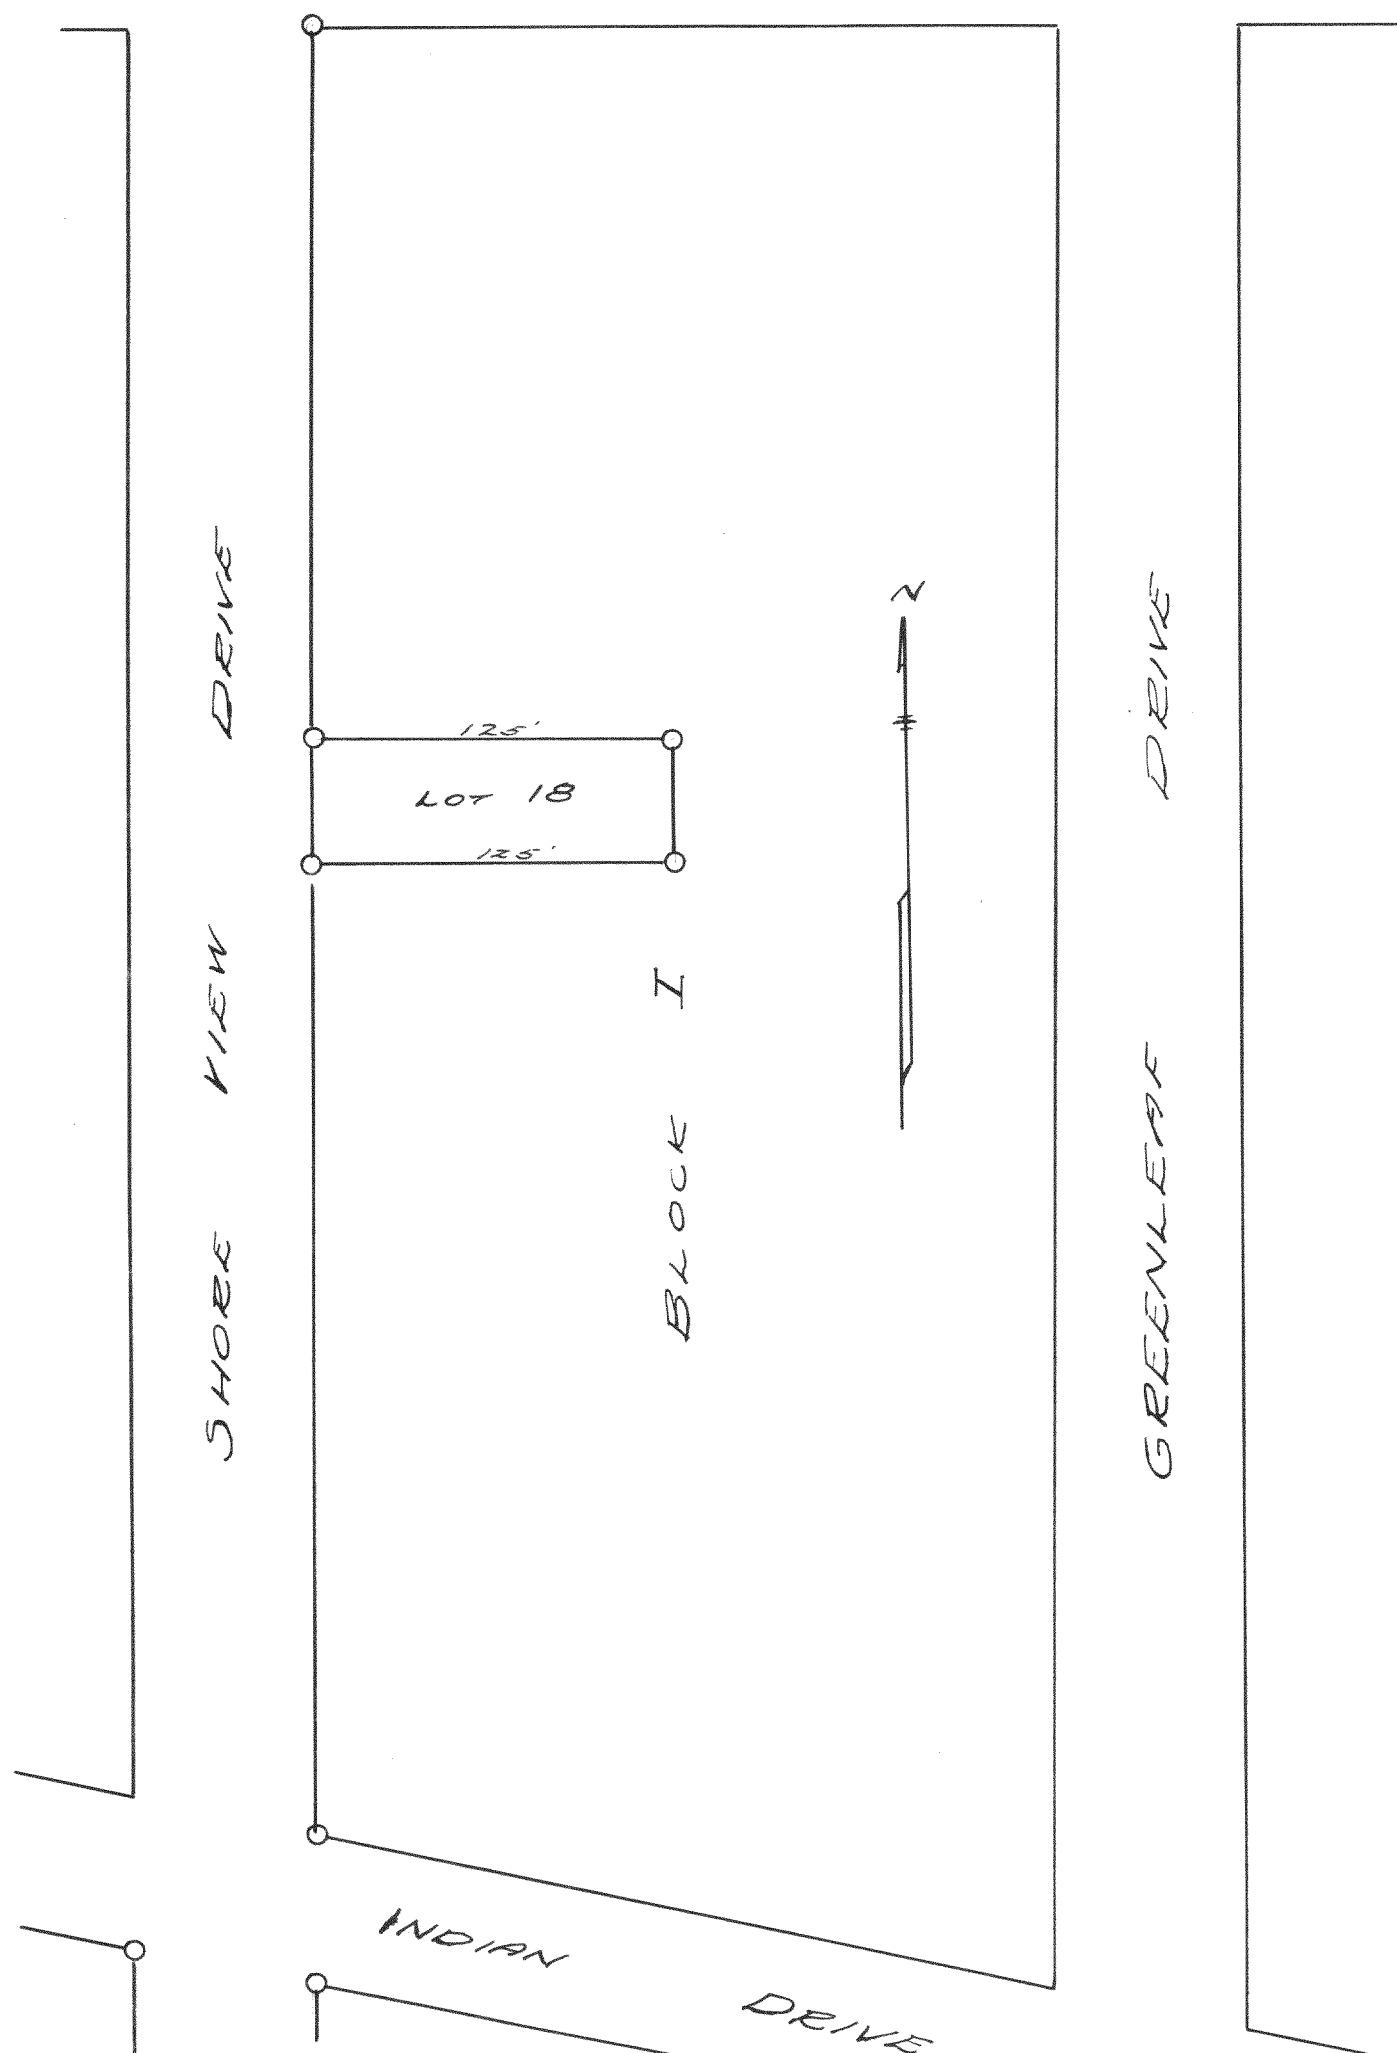

PLAT OF SURVEY OF LOT 18

BLK. I OF CISCO BEACH SUBD.

MARCH 8, 1941

Lloyd L. Jensen