


#1357

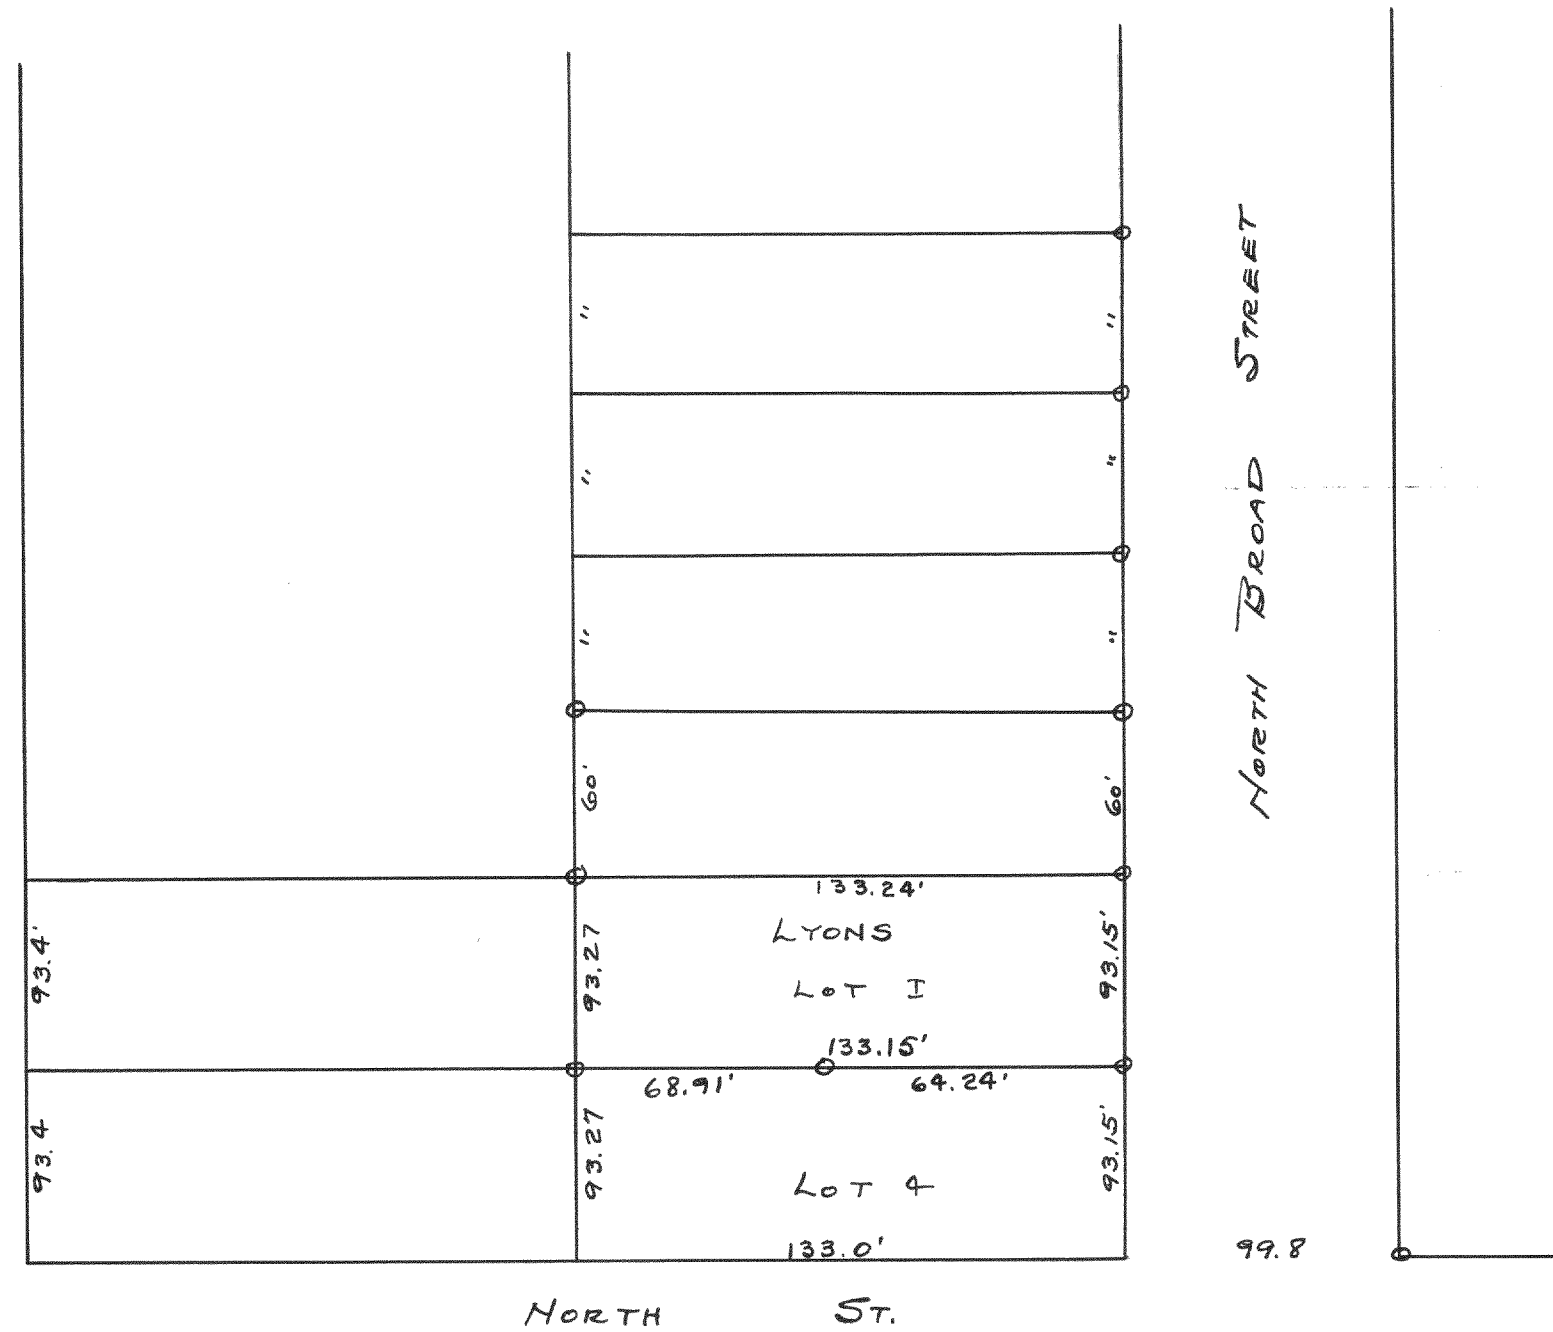


Plot of survey of Lot 1 of Bk. 5 of
the Original plat of the City of
Elkhorn, Wisconsin.

July 1942

Lloyd S. Jensen
County Surveyor

#1358

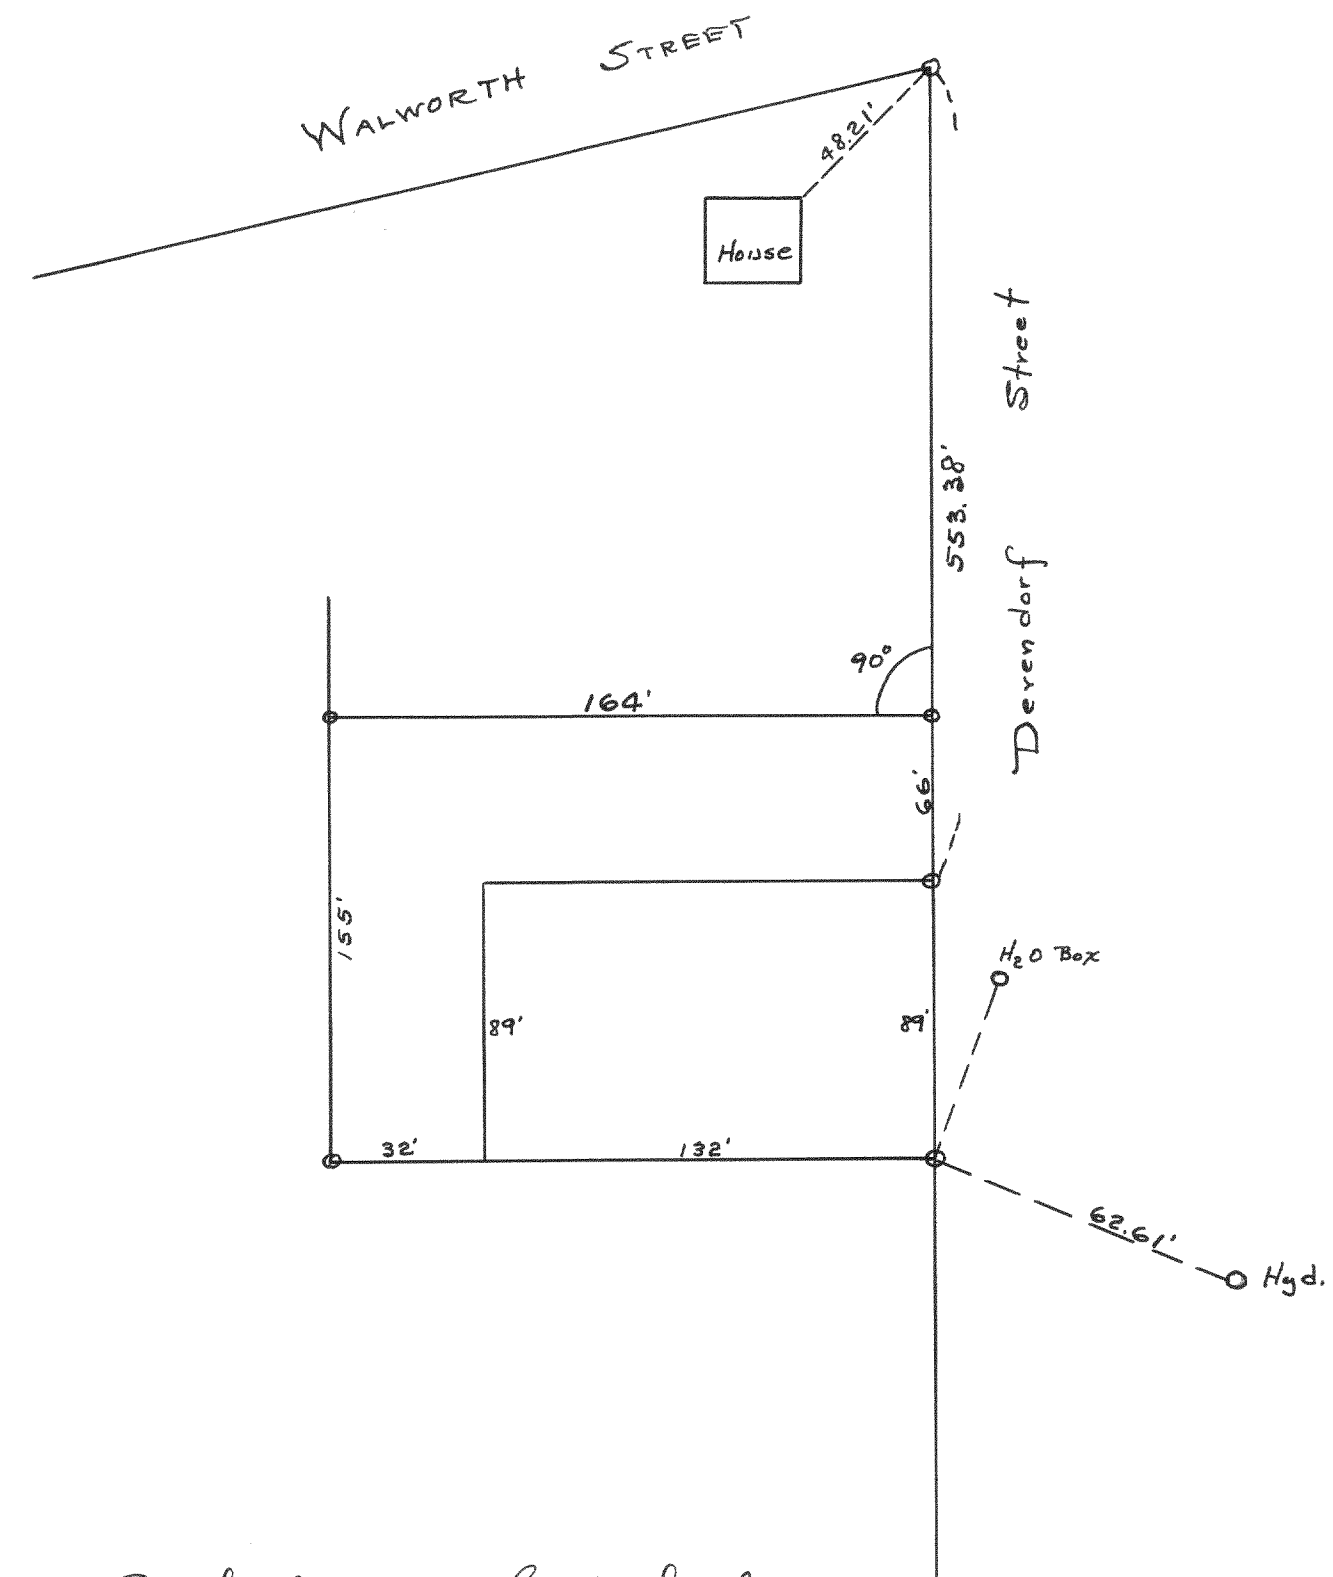

Plot of survey of land for
Harry Burpee, Section 1, T27N R16E.

May 1942

Lloyd S. Jensen
County Surveyor