


#1367

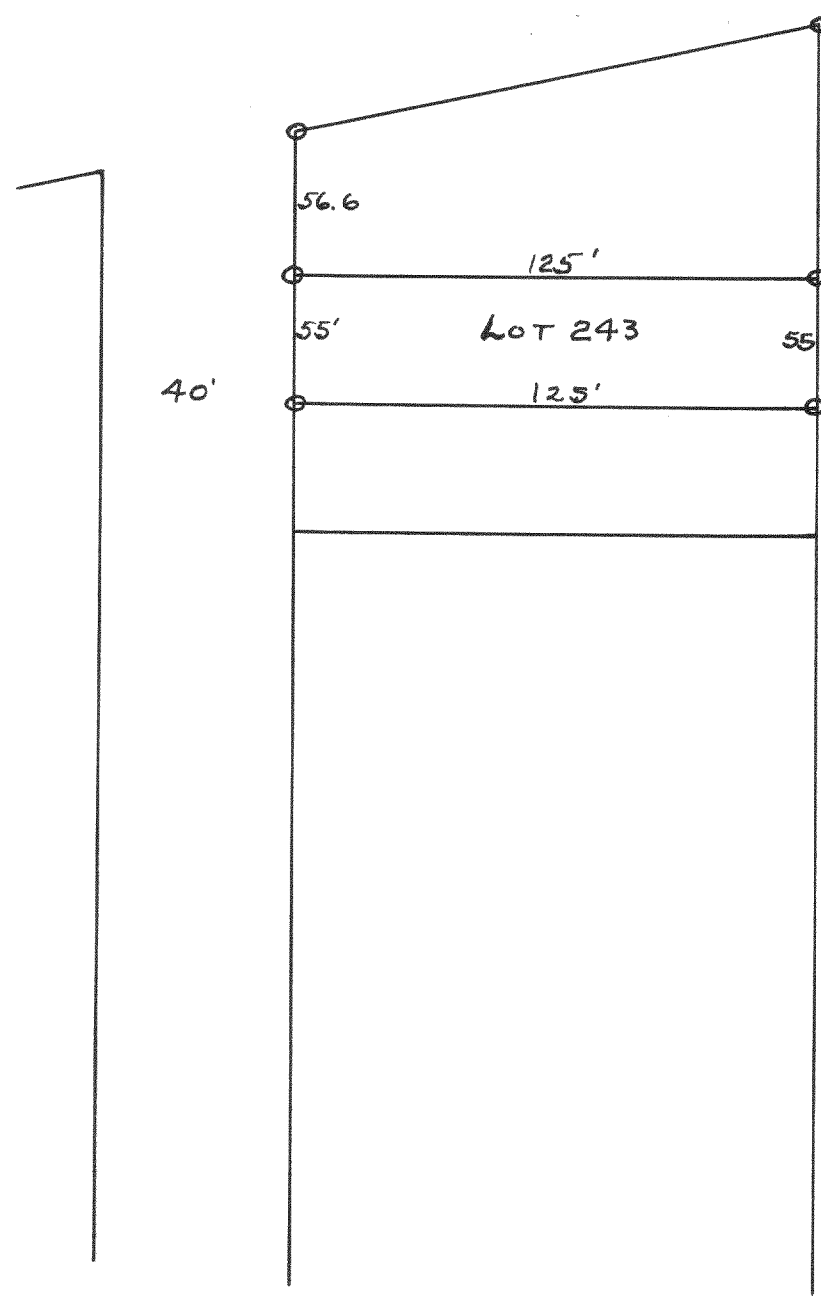


Survey of Lot 243 of The 3rd. Add. to Cedar Point Park.

May 1942

Lloyd L. Jensen
County Surveyor

#1368

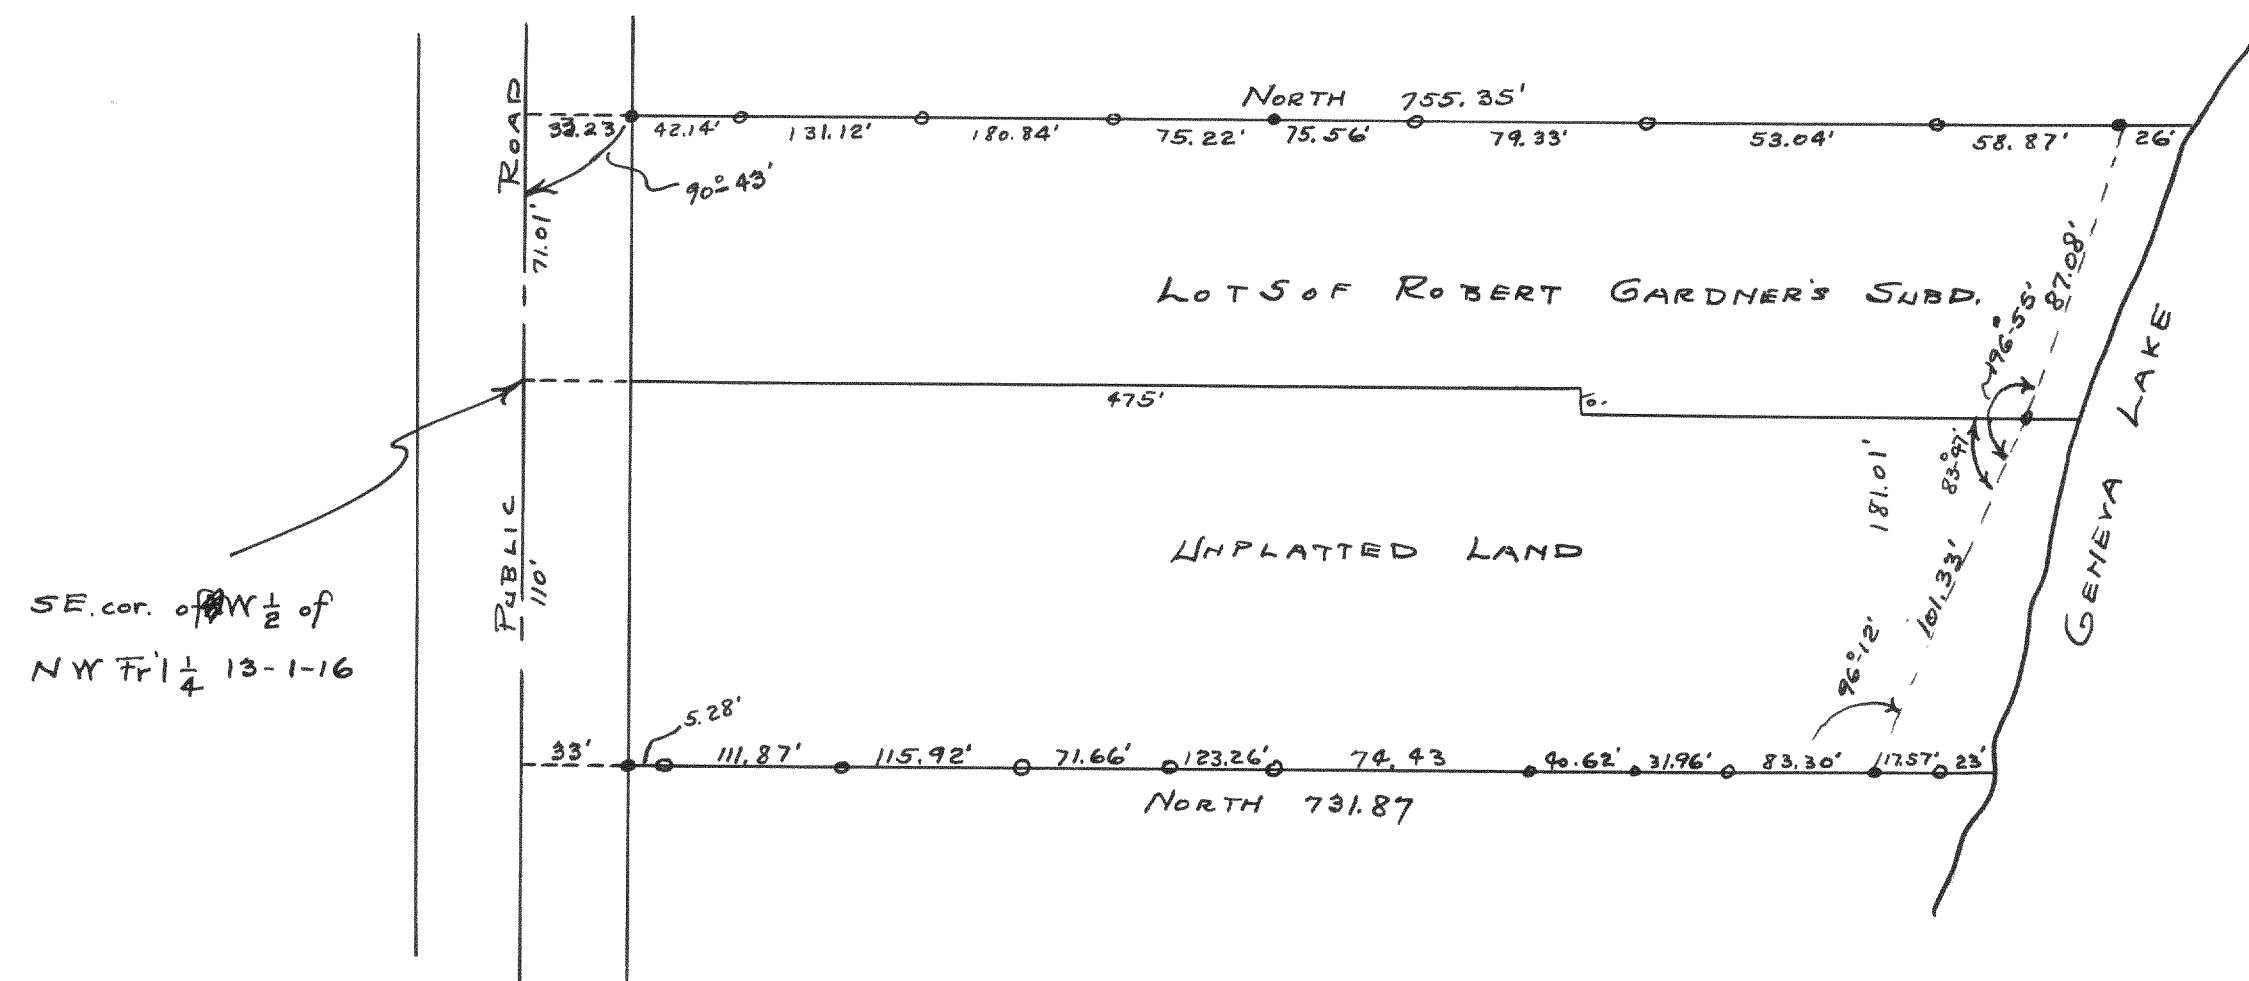

SE. cor. of NW 1/2 of NW 1/4 13-1-16

Plat of survey of land located in Section 13, T17N R16E.

Feb. 1940

Lloyd L. Jensen
County Surveyor