



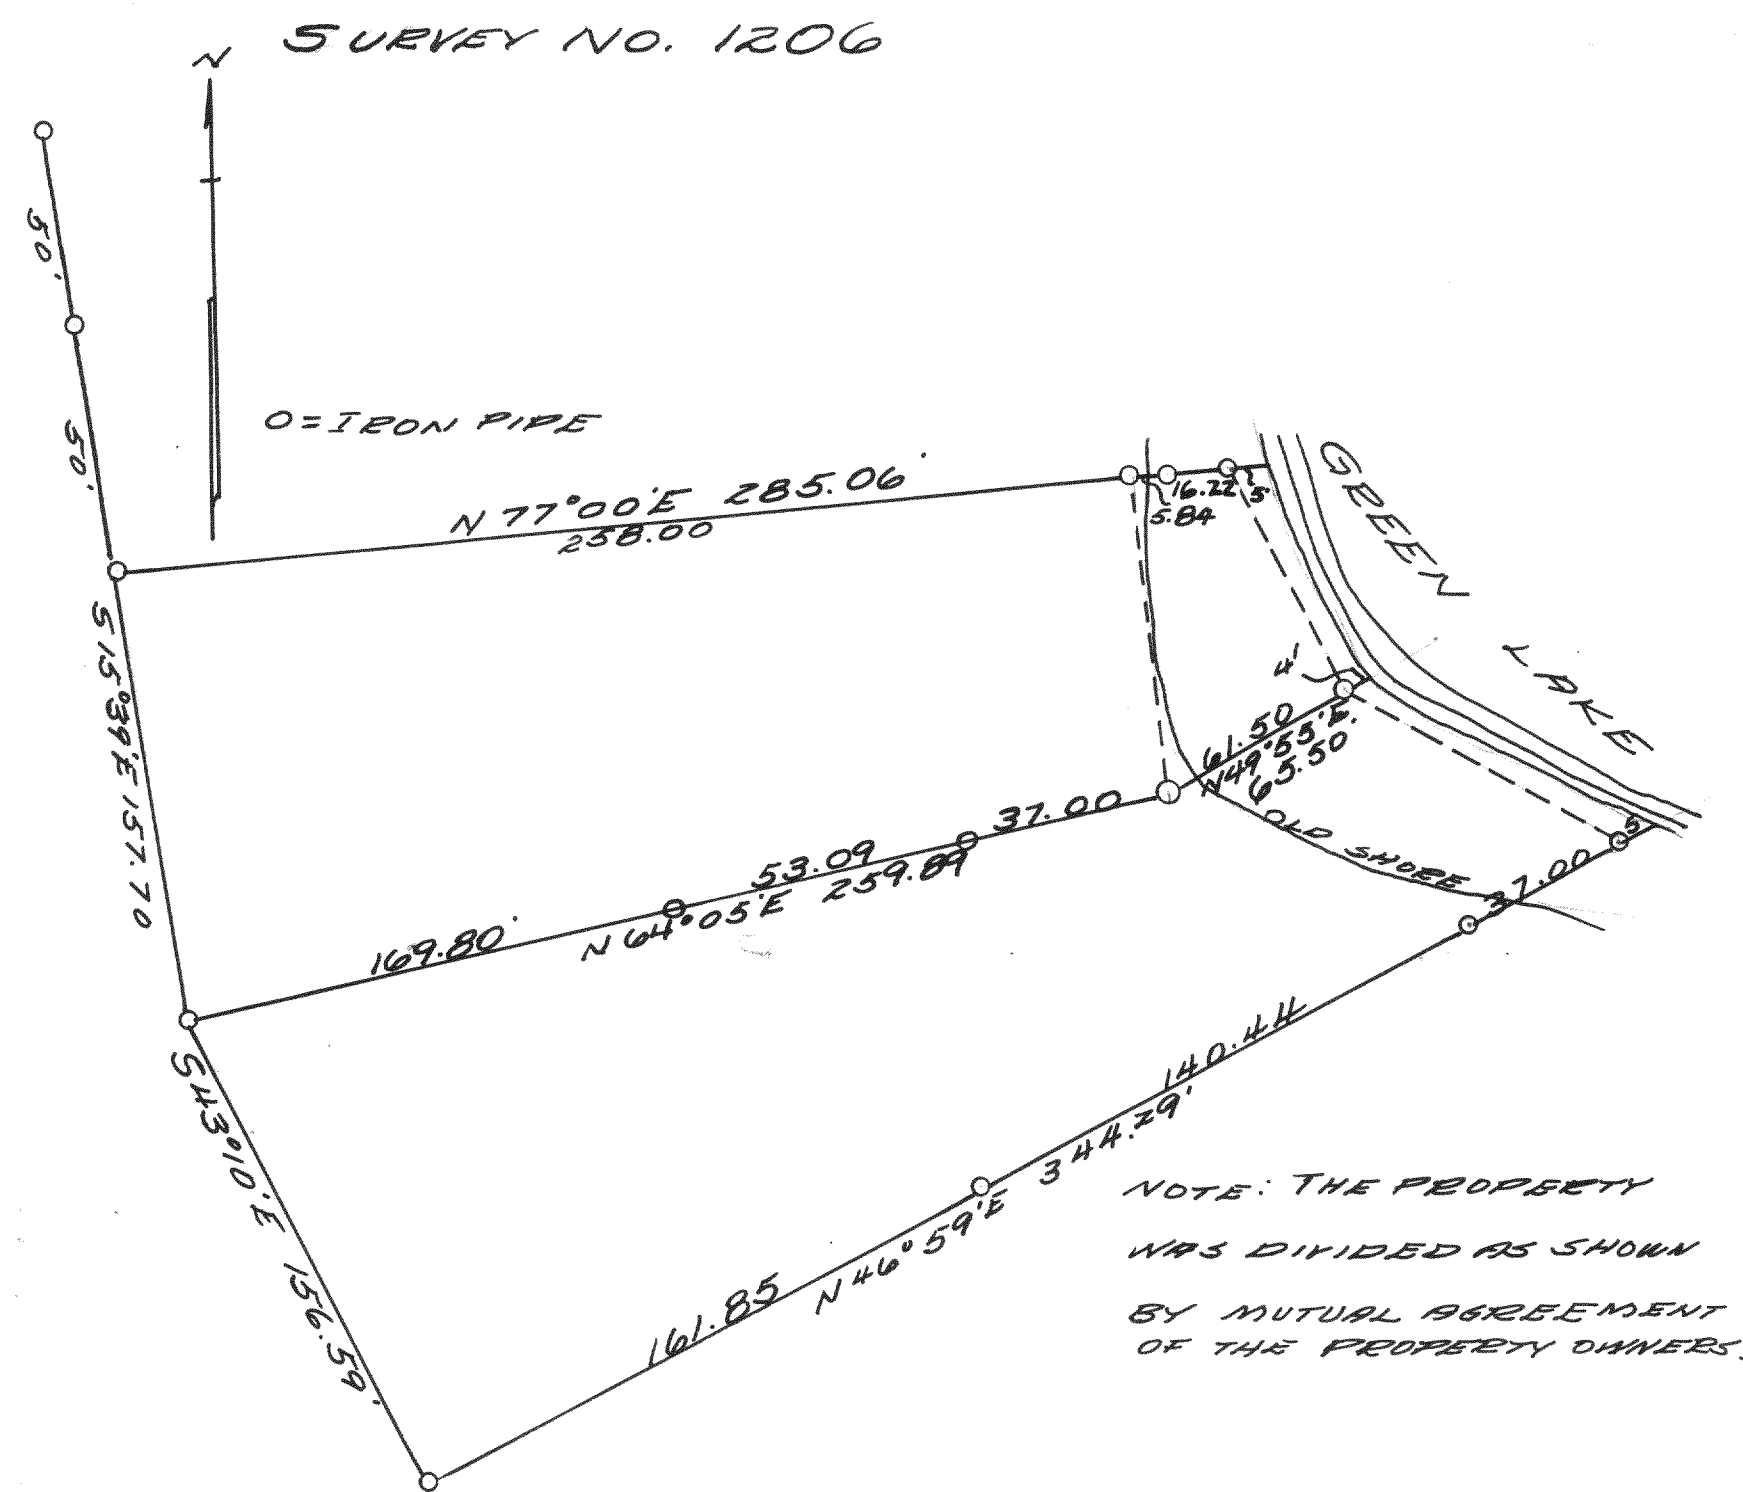

PLAT OF SURVEY OF LAND LOCATED IN
GOV'T. LOT 4, SECTION 26, T4N R16E, WALWORTH
COUNTY, WISCONSIN.
JUNE 28, 1941

Lloyd L. Jensen
H.E.J.

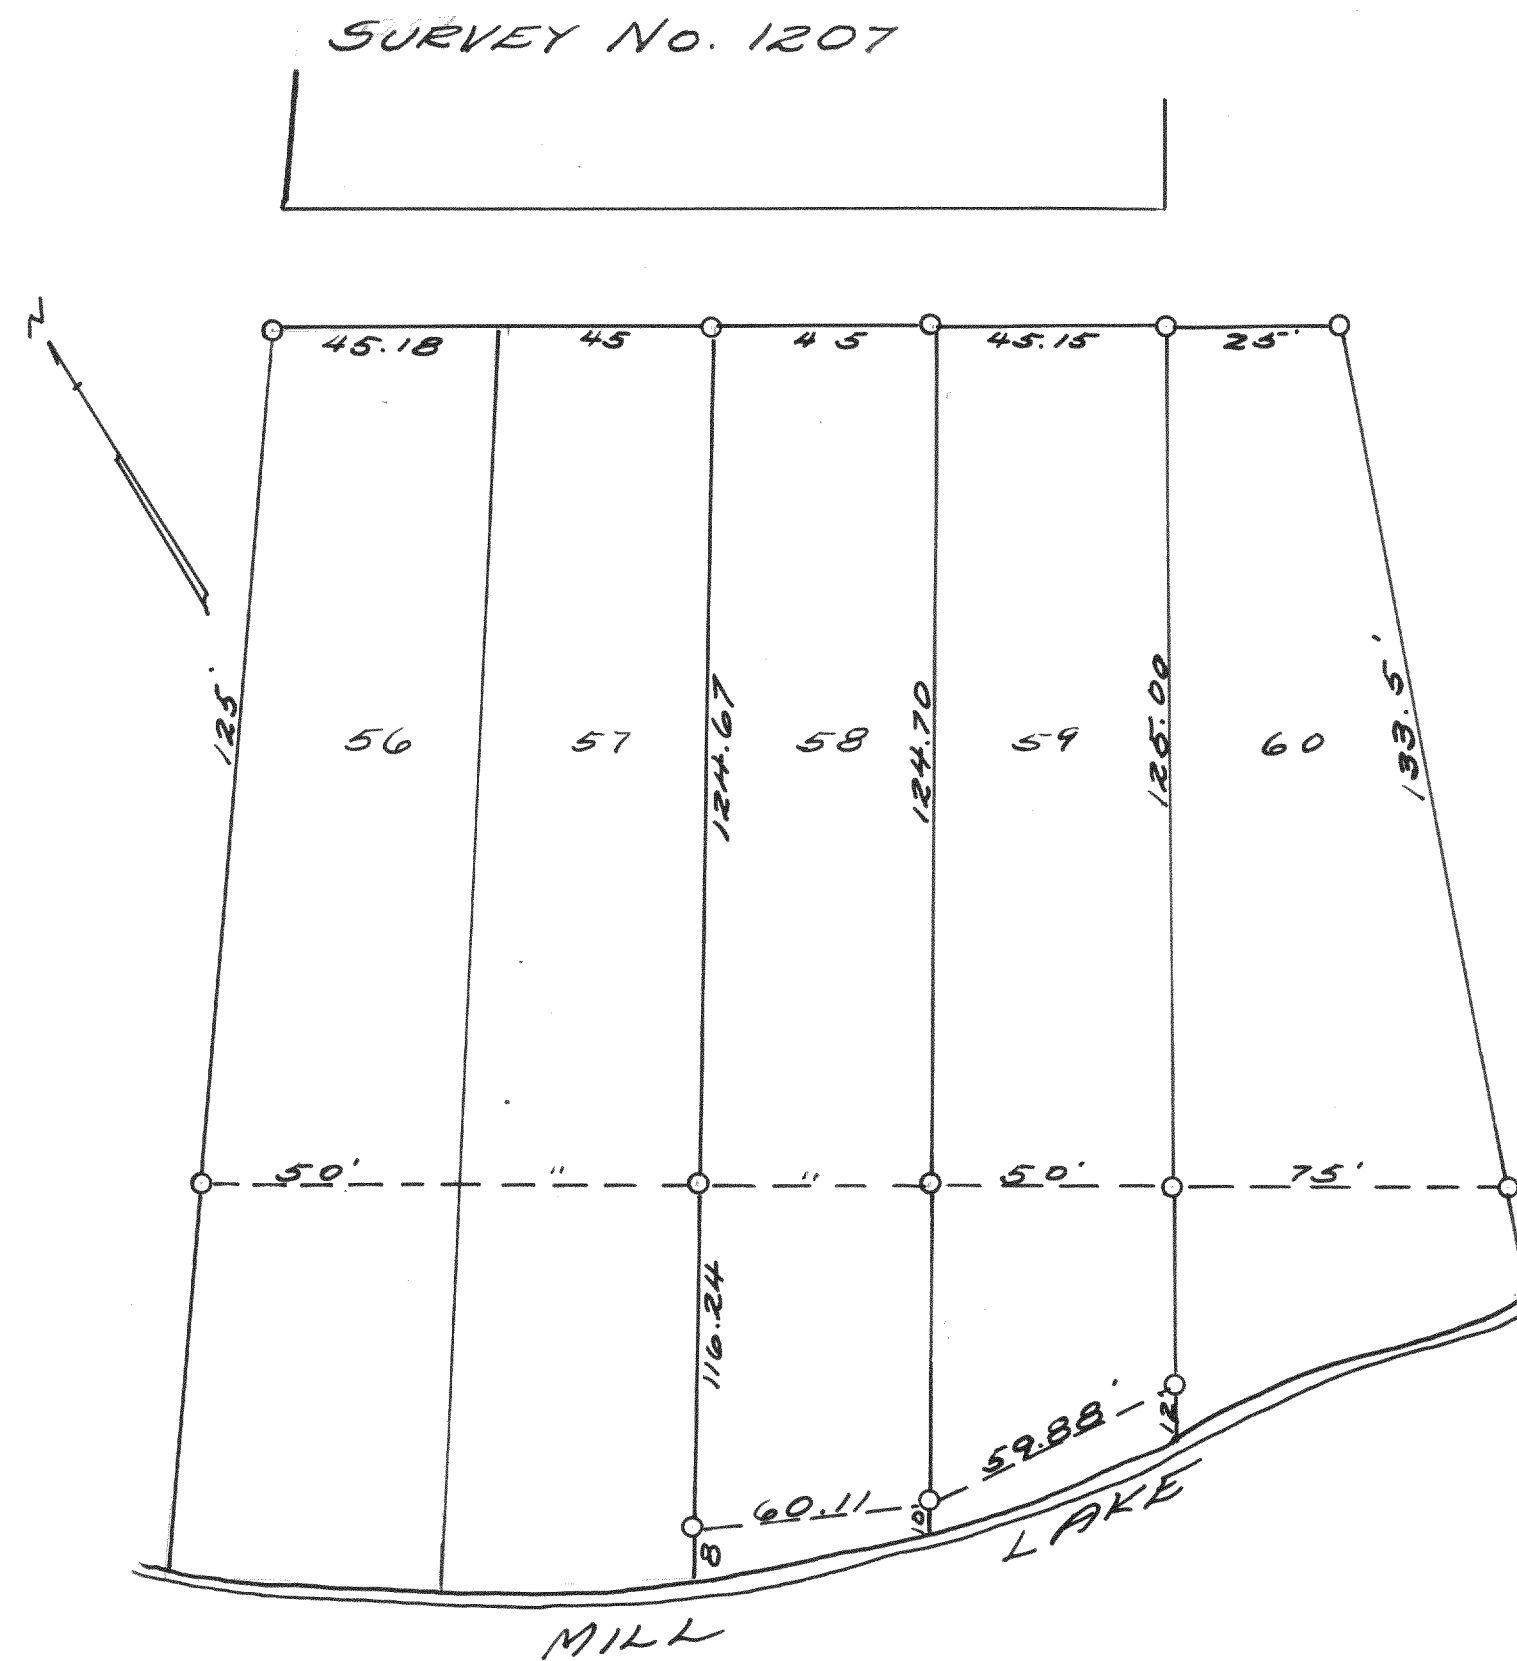

PLAT OF SURVEY OF LOTS 58 & 59 OF
LAUDESDALE HEIGHTS IN THE SW 1/4
OF SECTION 36 T4N R16E OF WALWORTH
COUNTY, WISCONSIN.

DEC., 1941

Lloyd L. Jensen
H.E.J.